
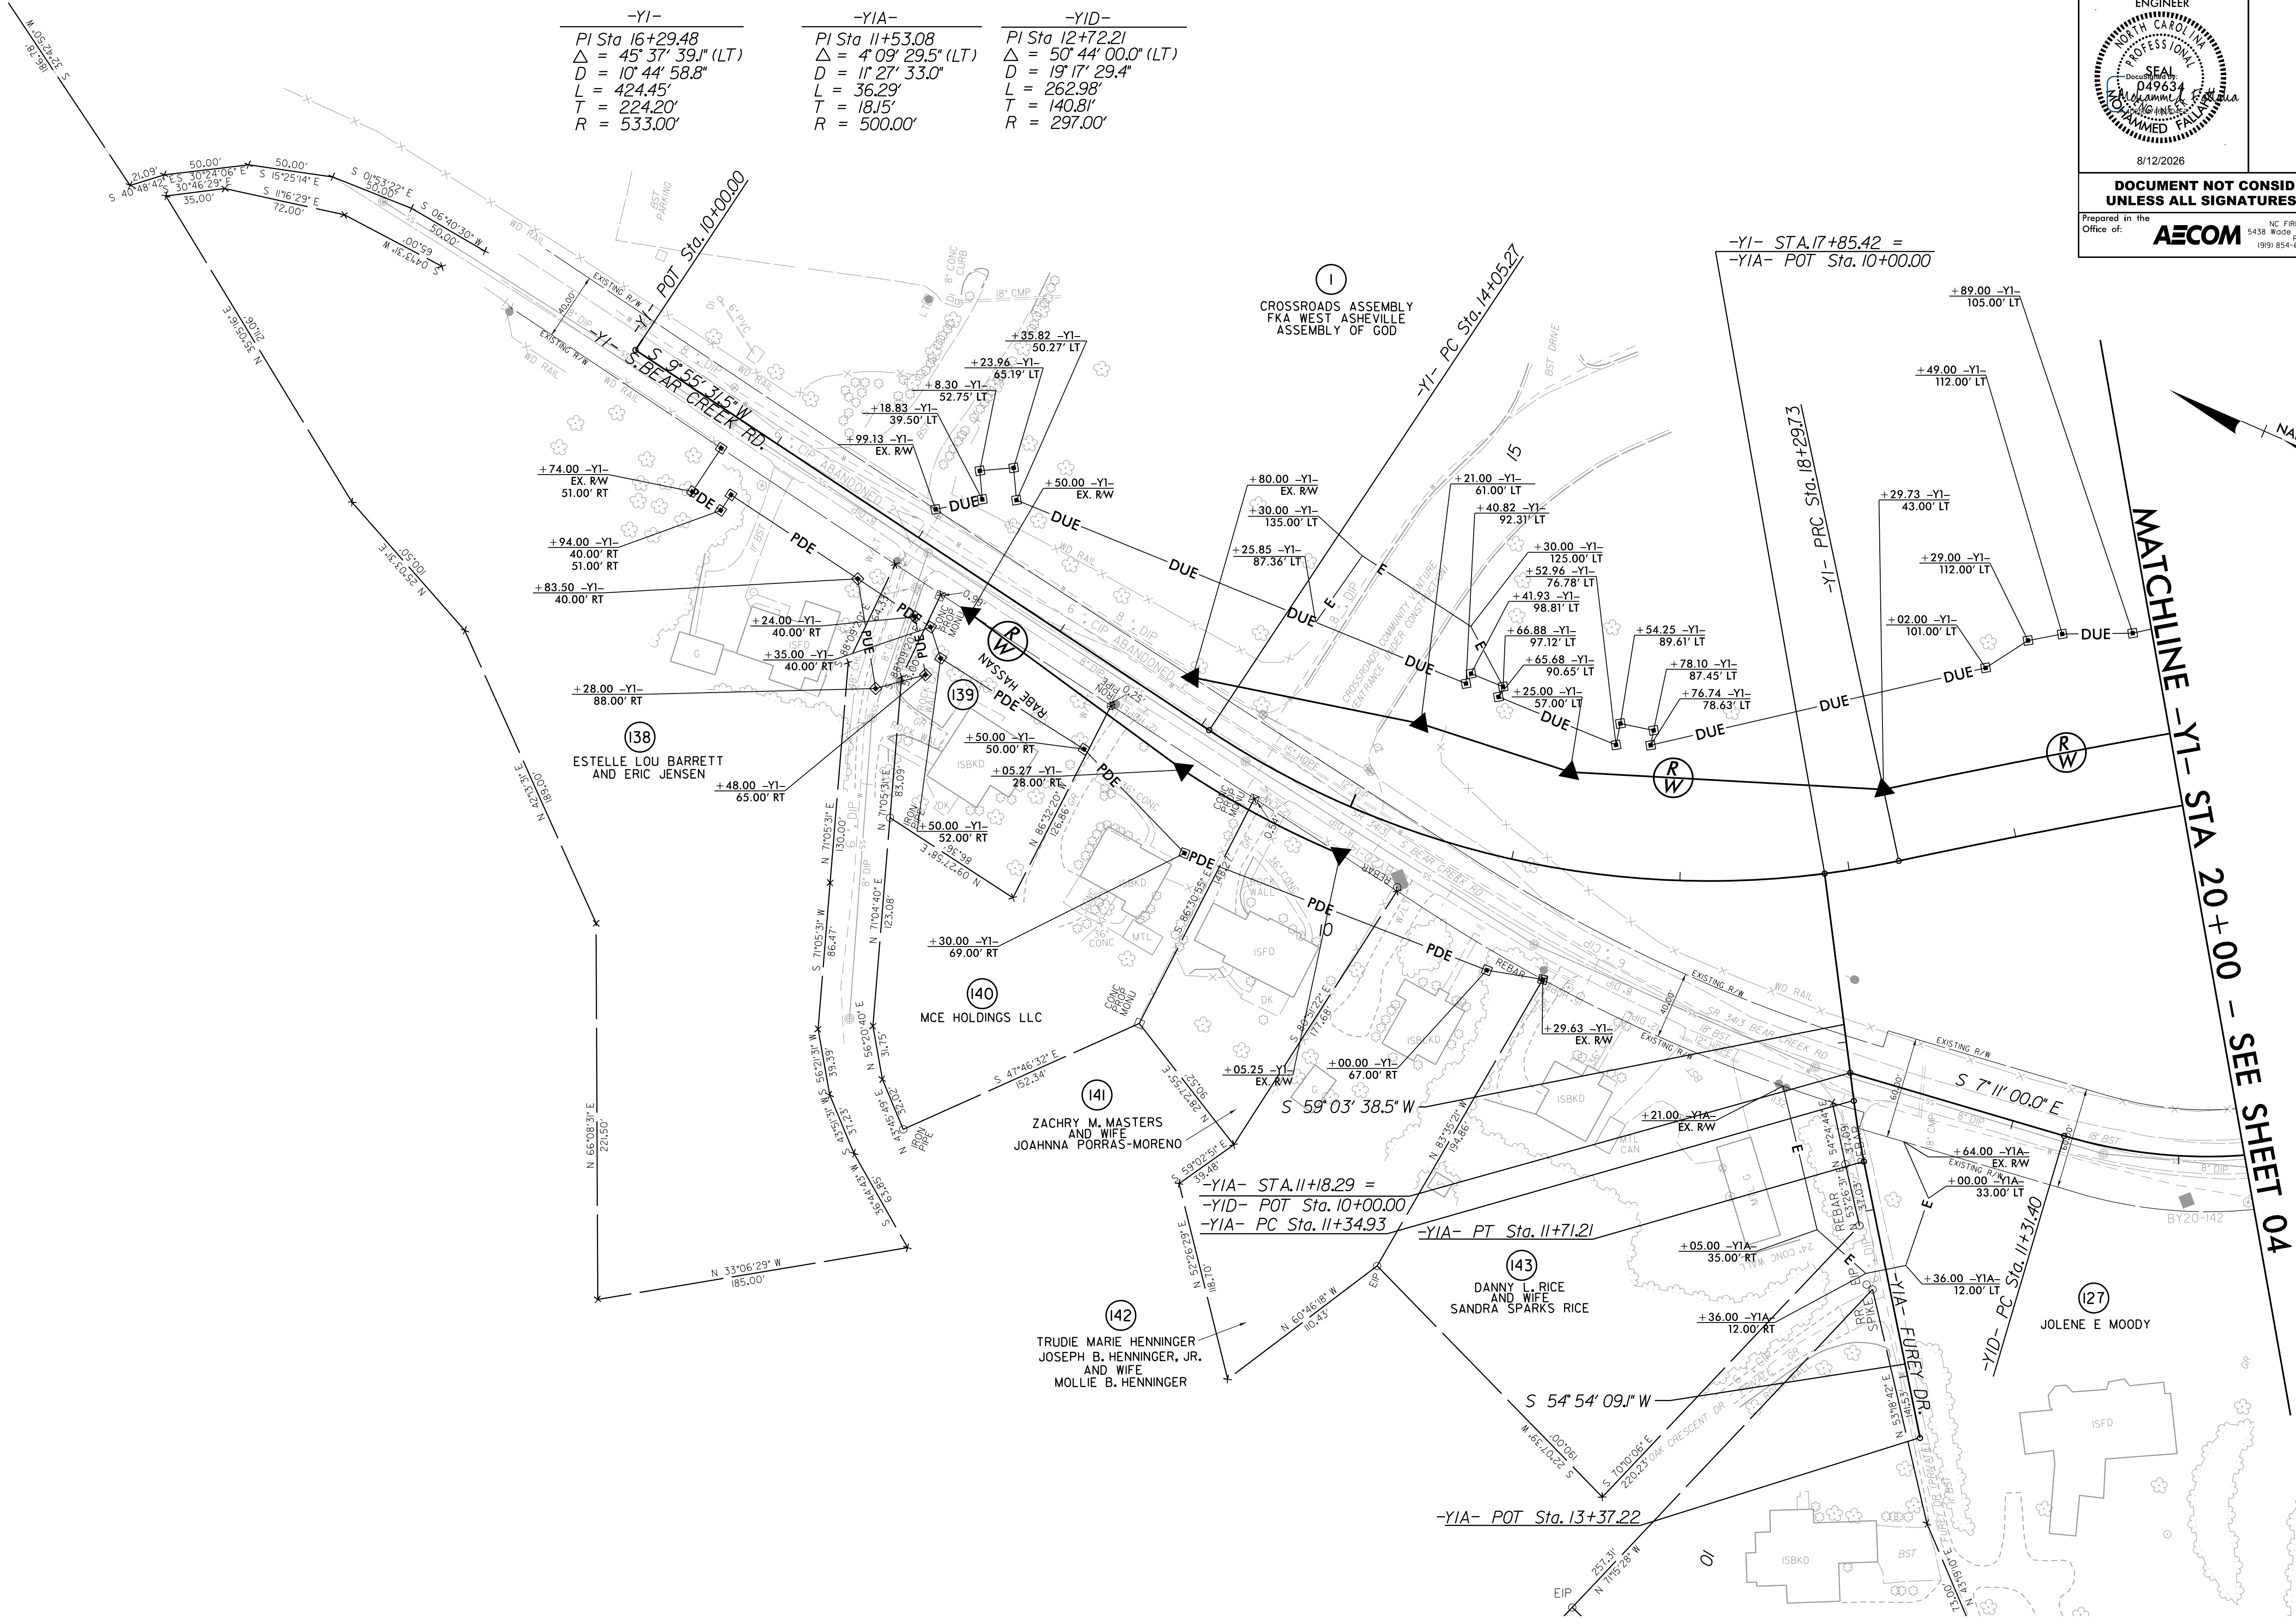


5/14/99

REVISIONS

8/6/2026
1-25/3AC_rdy_psh.11.dgn
mohammed.rahman

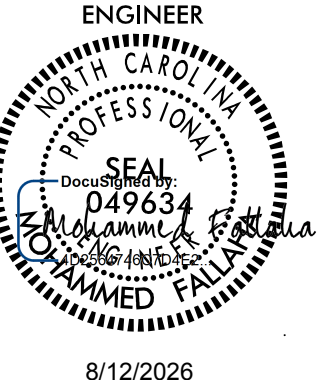

PROJECT REFERENCE NO. 1-25/3AC		SHEET NO. 11	
RW SHEET NO.			
ROADWAY DESIGN ENGINEER			
8/12/2026			
DOCUMENT NOT CONSIDERED FINAL UNLESS ALL SIGNATURES COMPLETED			
Prepared in the Office of: AECOM			

NC FIRM LICENSE No. F-0342
5438 Wade Park Boulevard, Suite 200
Raleigh, NC 27607
(919) 854-6200 • (919) 854-6259 (FAX)