


5/28/2026

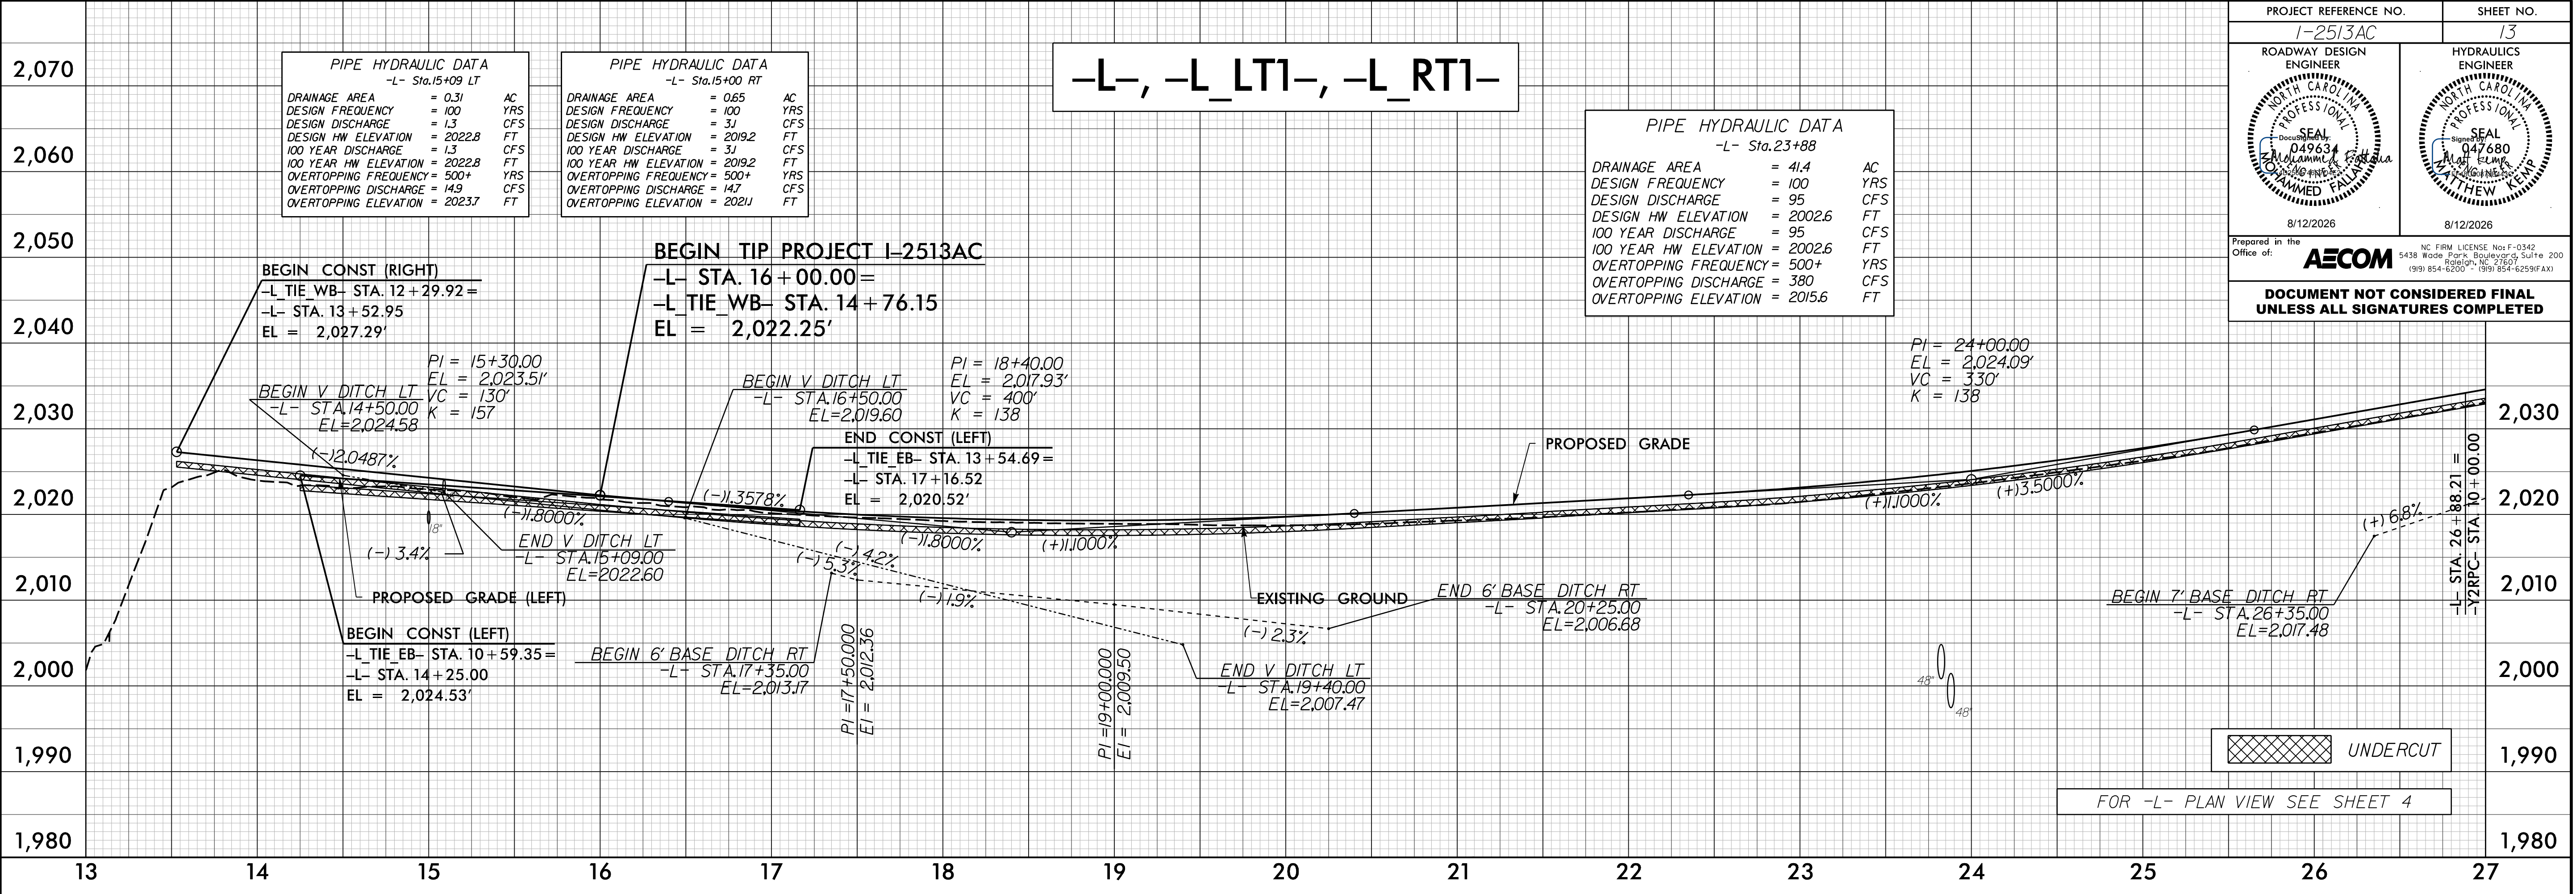

7/13/2026
1253636.dwg
Mohammed Fallah

