


5/28/2026

7/13/2026
12:53:36
muhammed.falala

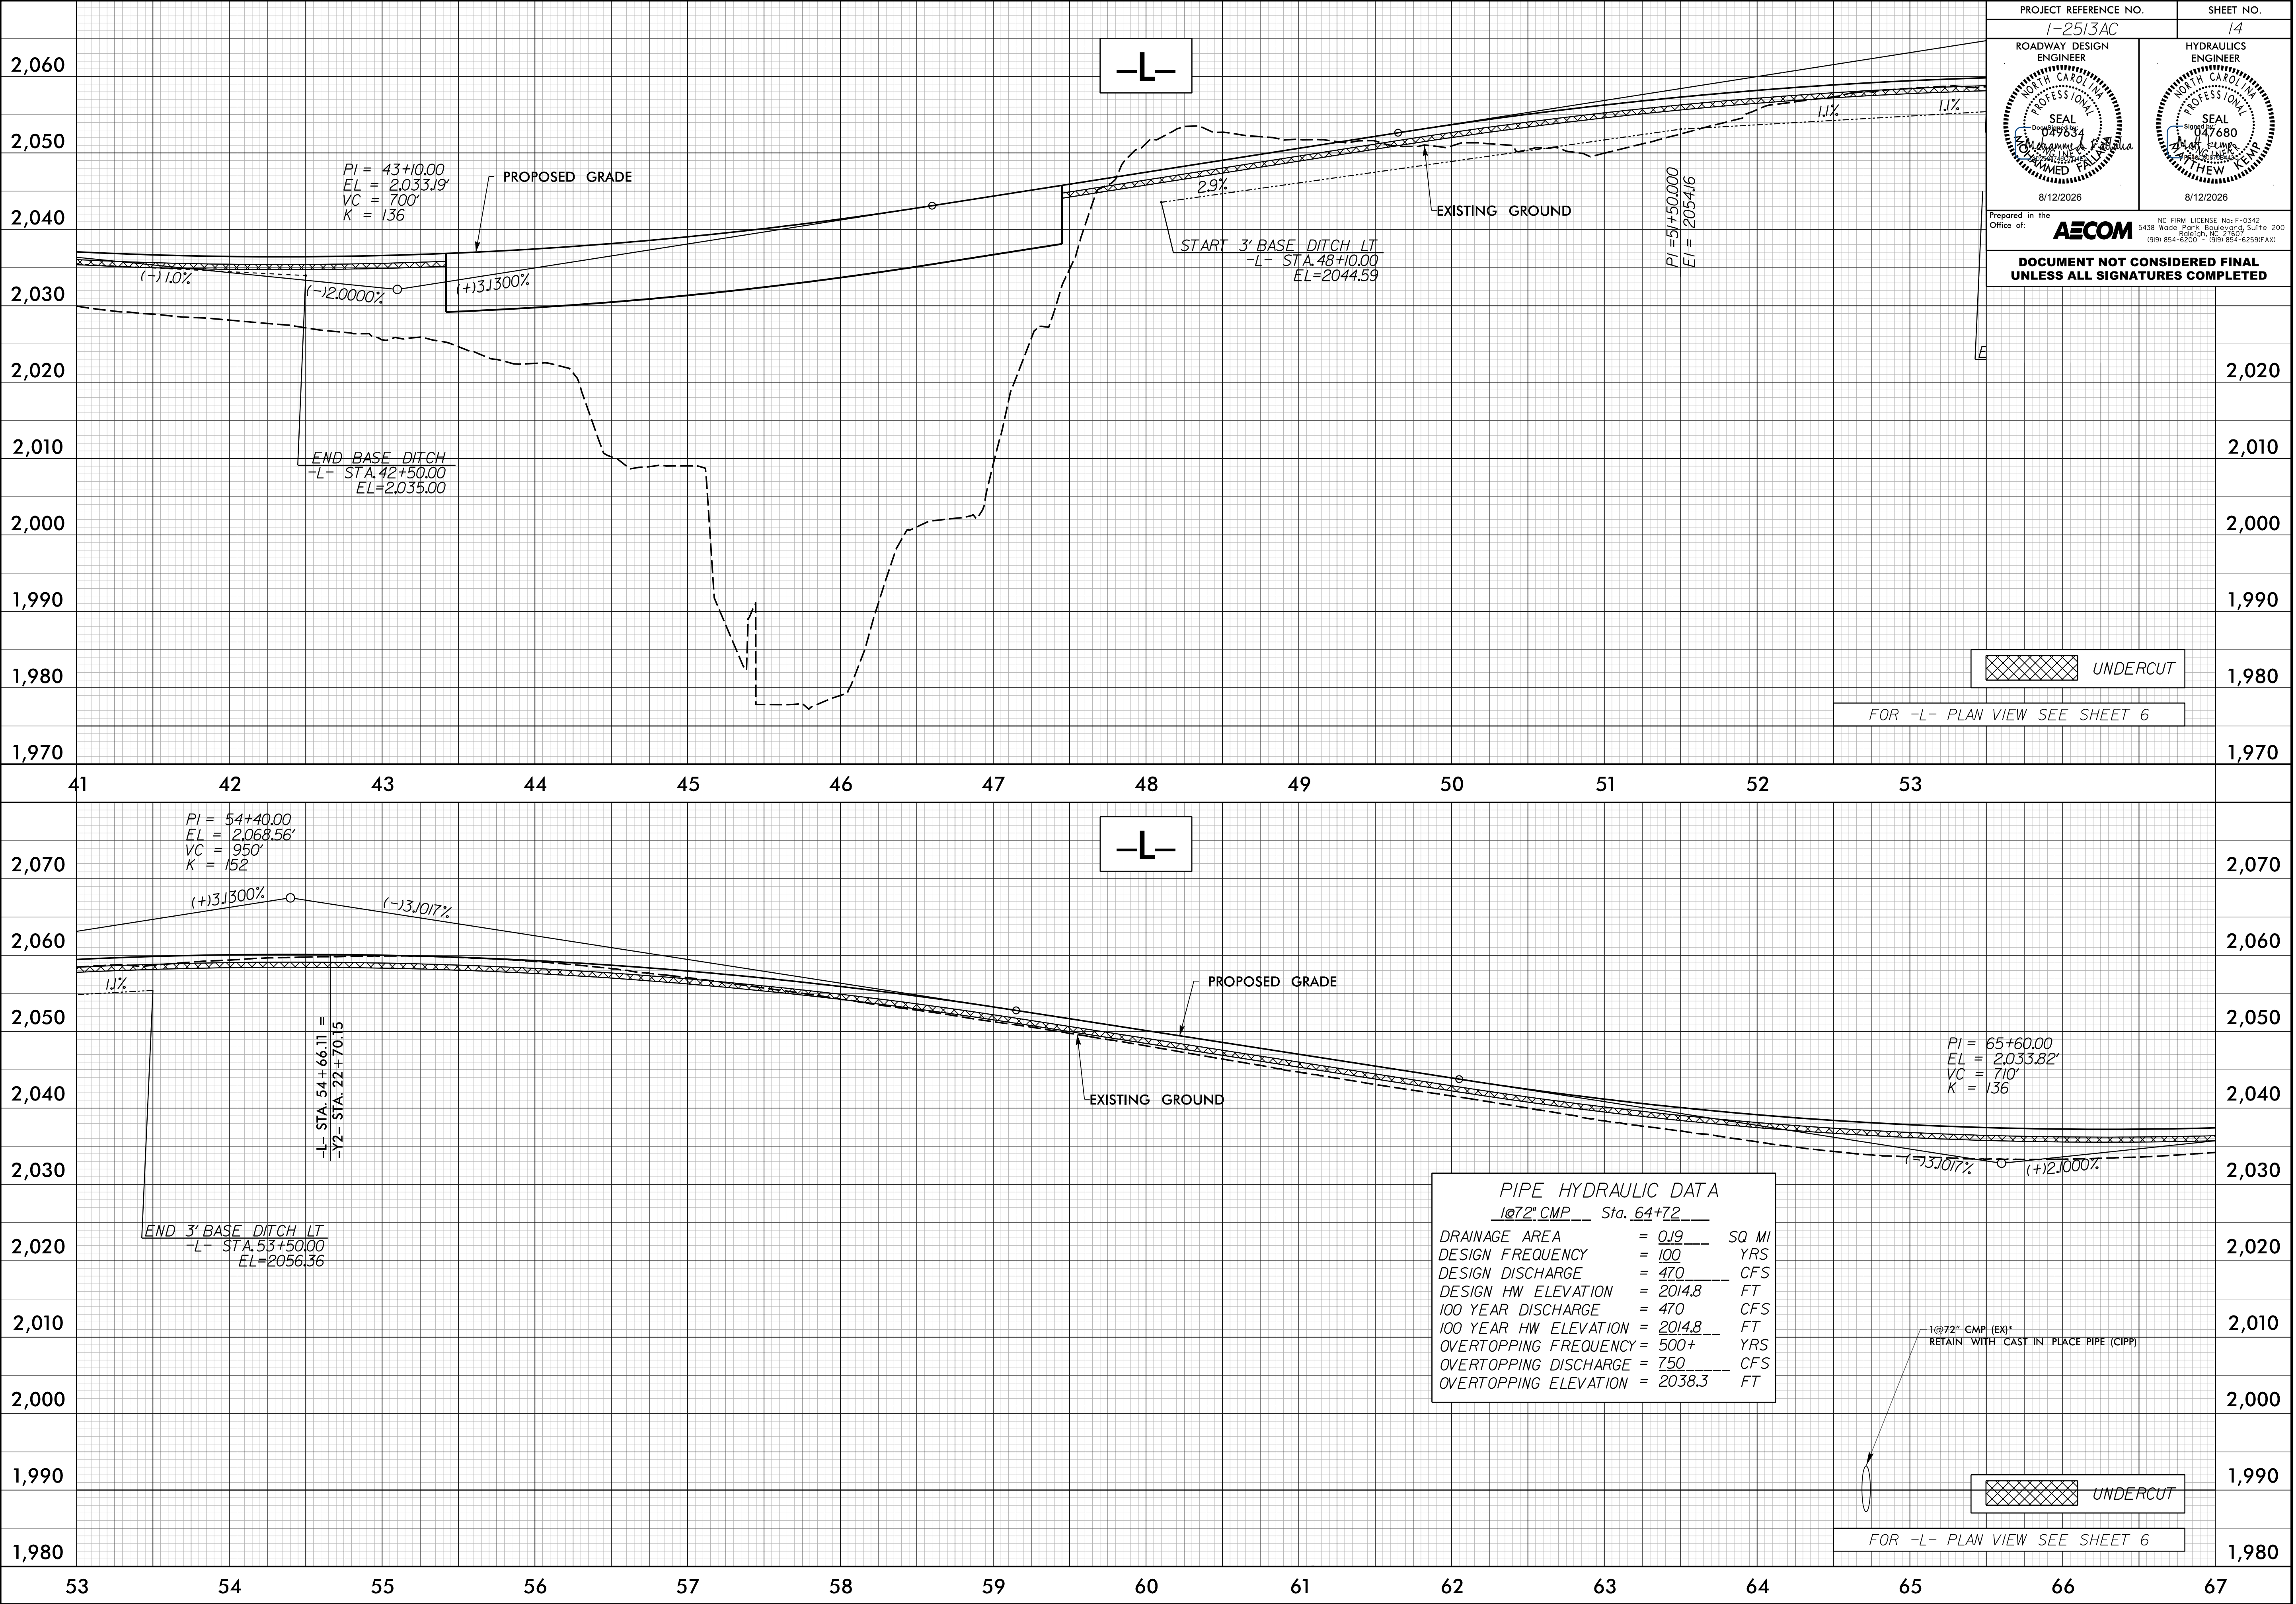

PROJECT REFERENCE NO.		SHEET NO.
I-25/3AC		14
ROADWAY DESIGN ENGINEER	HYDRAULICS ENGINEER	
Prepared in the Office of: AECOM		NC FIRM LICENSE No. F-0342 5438 Wade Park Boulevard, Suite 200 Charlotte, NC 28217 (919) 854-6000 • (919) 854-6259 (FAX)
DOCUMENT NOT CONSIDERED FINAL UNLESS ALL SIGNATURES COMPLETED		