
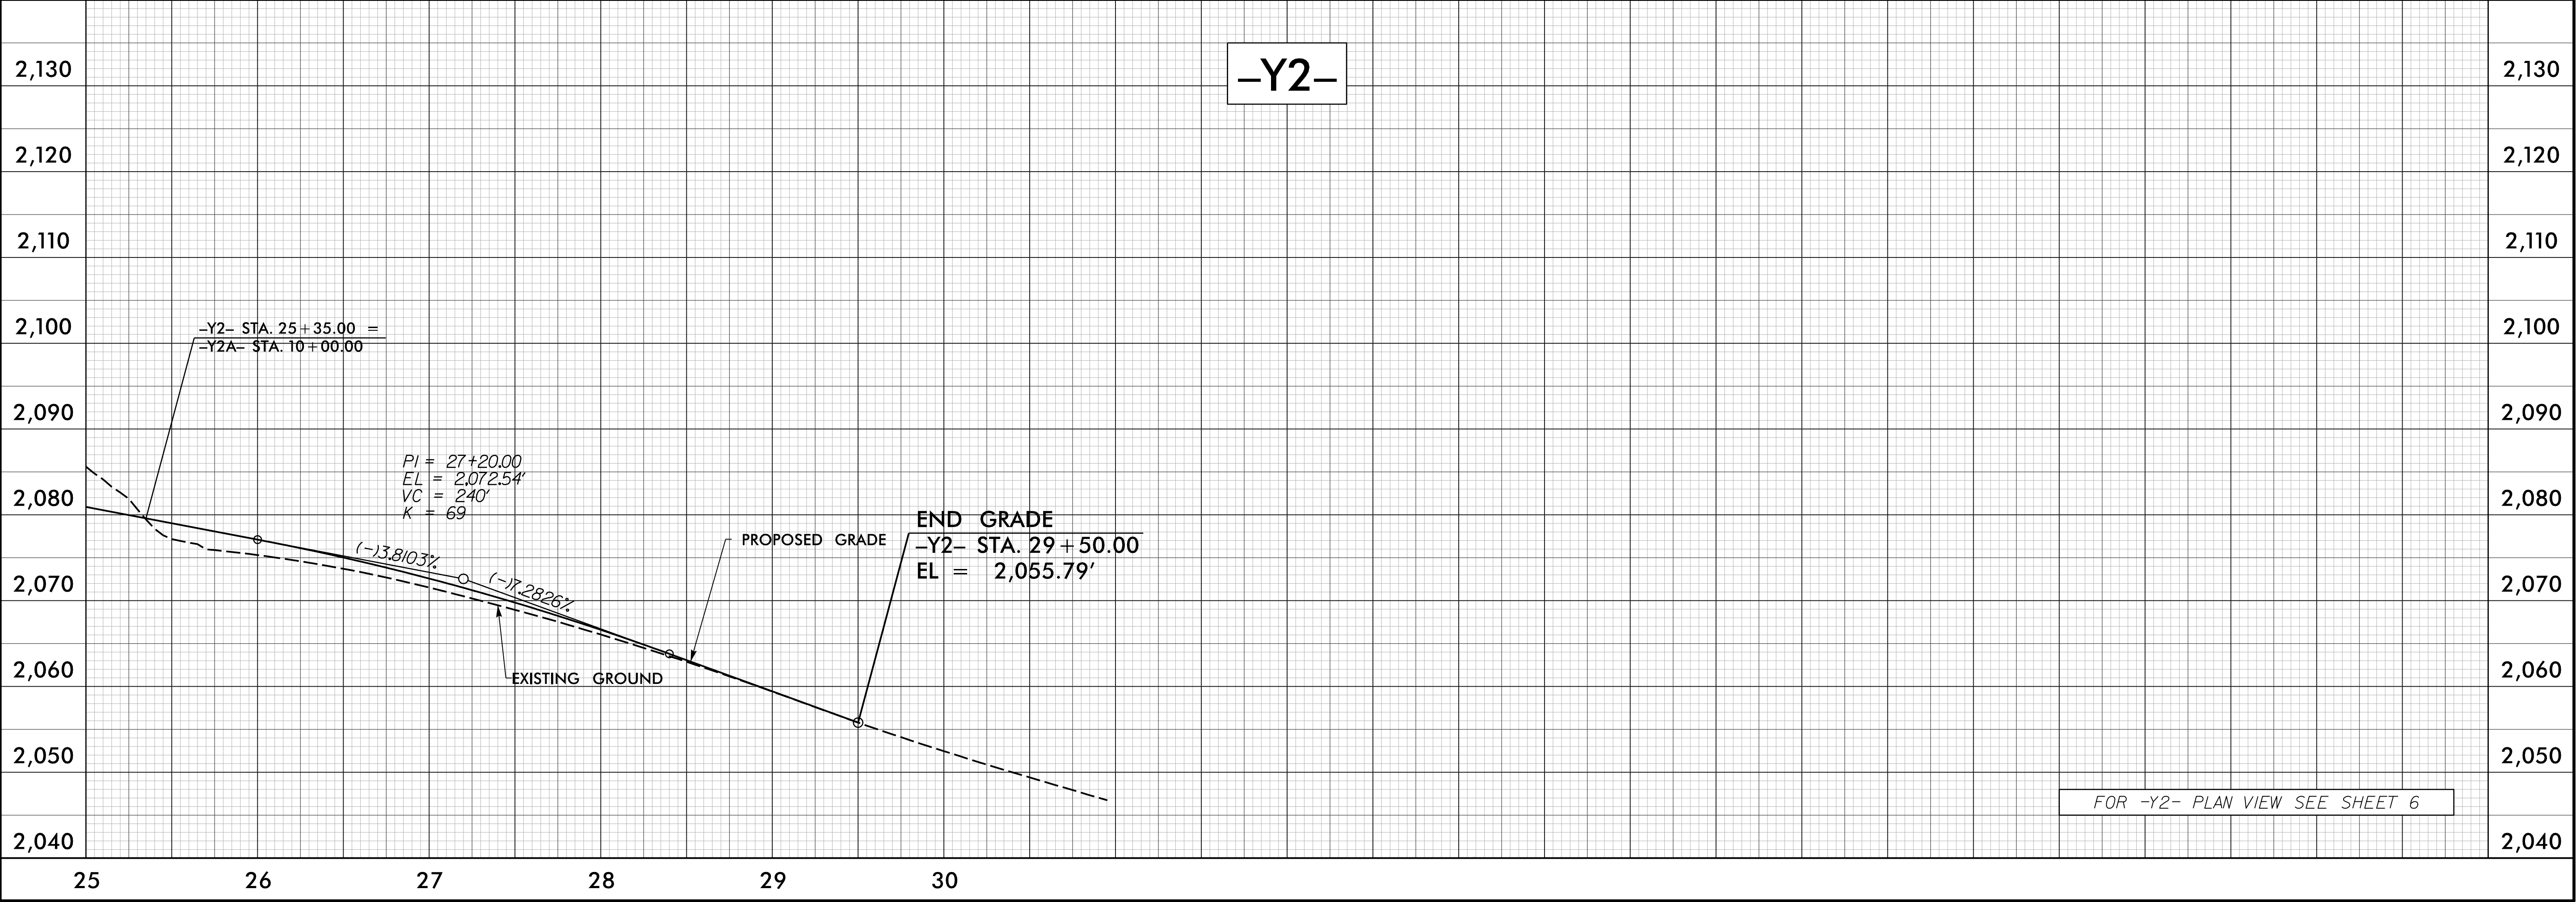


5/28/24

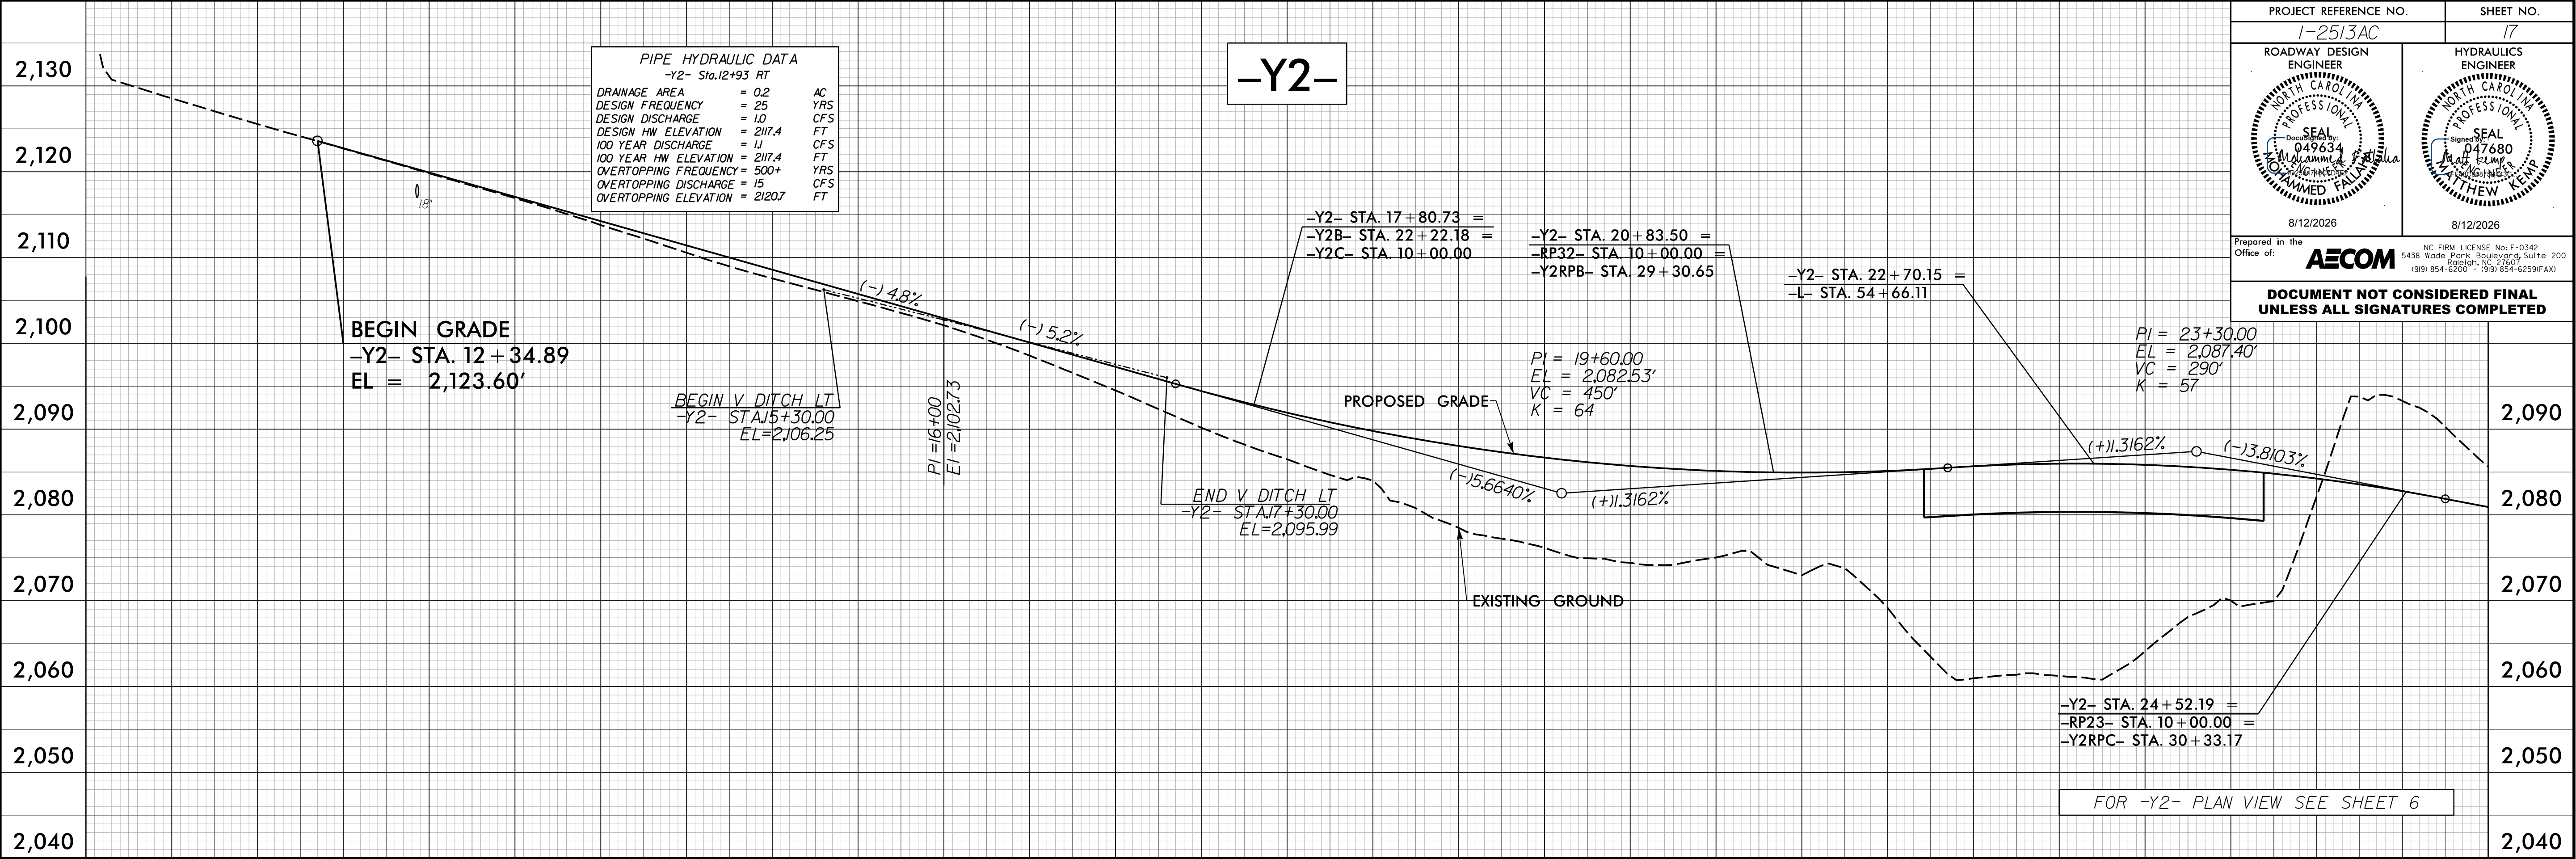

7/13/2026
12:53:36 PM
moammed.fallah