


5/28/2026

7/13/2026
12:53:36 PM
Mohammed Fallah

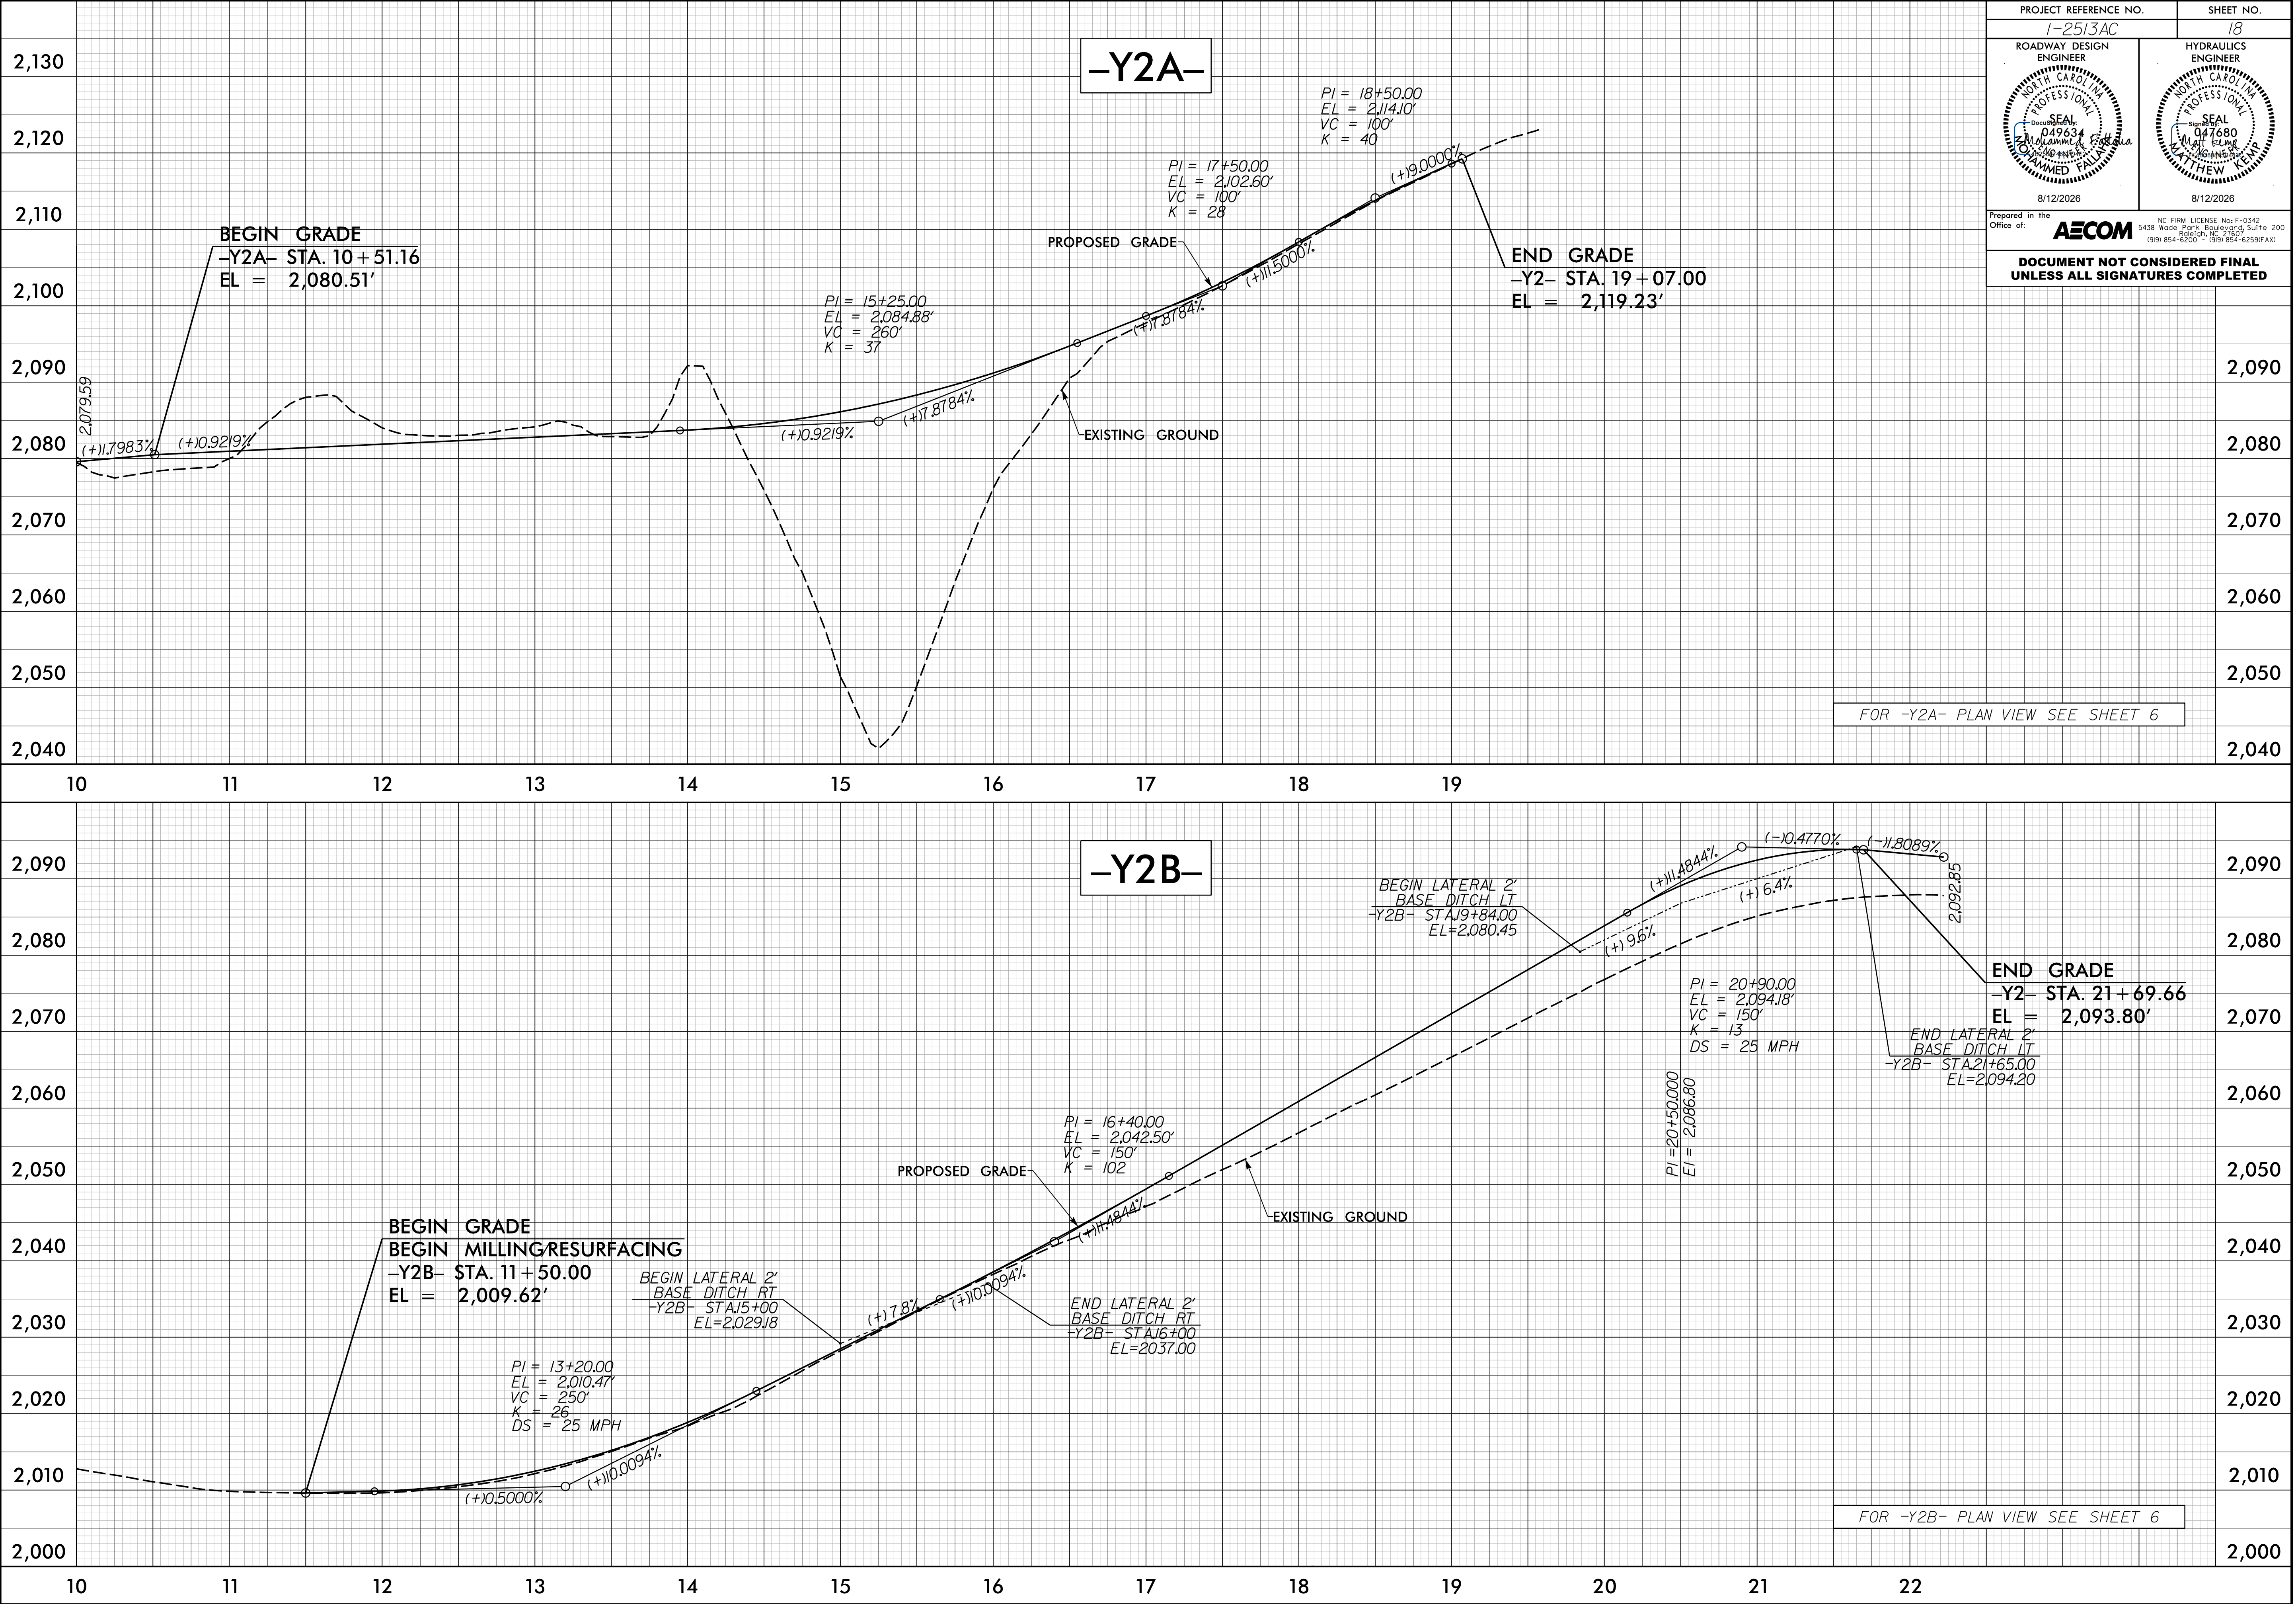

PROJECT REFERENCE NO. 1-2513AC		SHEET NO. 18
ROADWAY DESIGN ENGINEER 8/12/2026	HYDRAULICS ENGINEER 8/12/2026	
Prepared in the Office of: AECOM NC FIRM LICENSE No: F-0342 5438 Wade Park Boulevard, Suite 200 Raleigh, NC 27607 (919) 854-6000 • (919) 854-6259 (FAX)		
DOCUMENT NOT CONSIDERED FINAL UNLESS ALL SIGNATURES COMPLETED		