


5/28/24

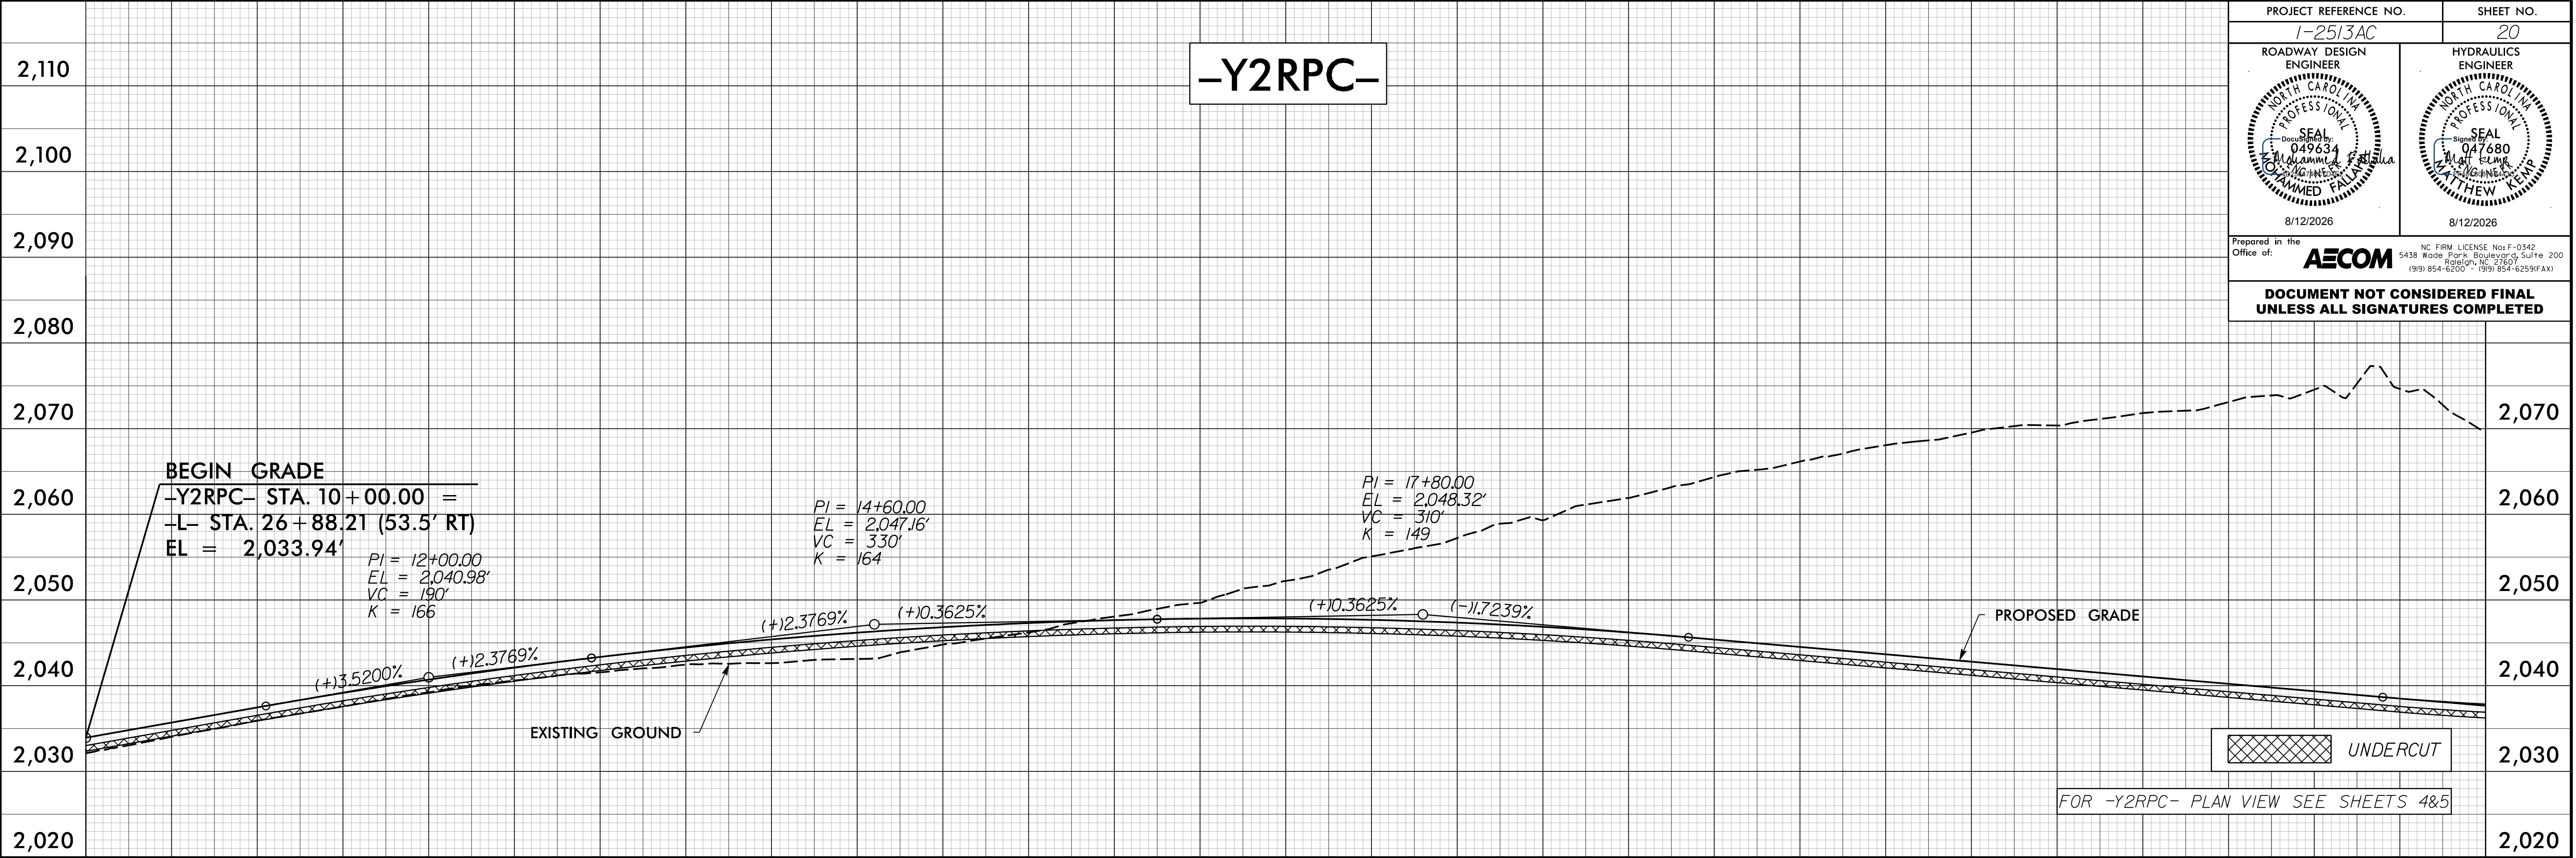

PROJECT REFERENCE NO.		SHEET NO.
I-2513AC		20
ROADWAY DESIGN ENGINEER	HYDRAULICS ENGINEER	
Prepared in the Office of: AECOM		NC FIRM LICENSE No. F-0342 5438 Wade Park, Boulevard, Suite 200 Raleigh, NC 27607 (919) 854-6000 • (919) 854-6259 (FAX)
DOCUMENT NOT CONSIDERED FINAL UNLESS ALL SIGNATURES COMPLETED		

7/13/2026
125136.dwg
Mohammed F. Fakhri

