


5/28/99

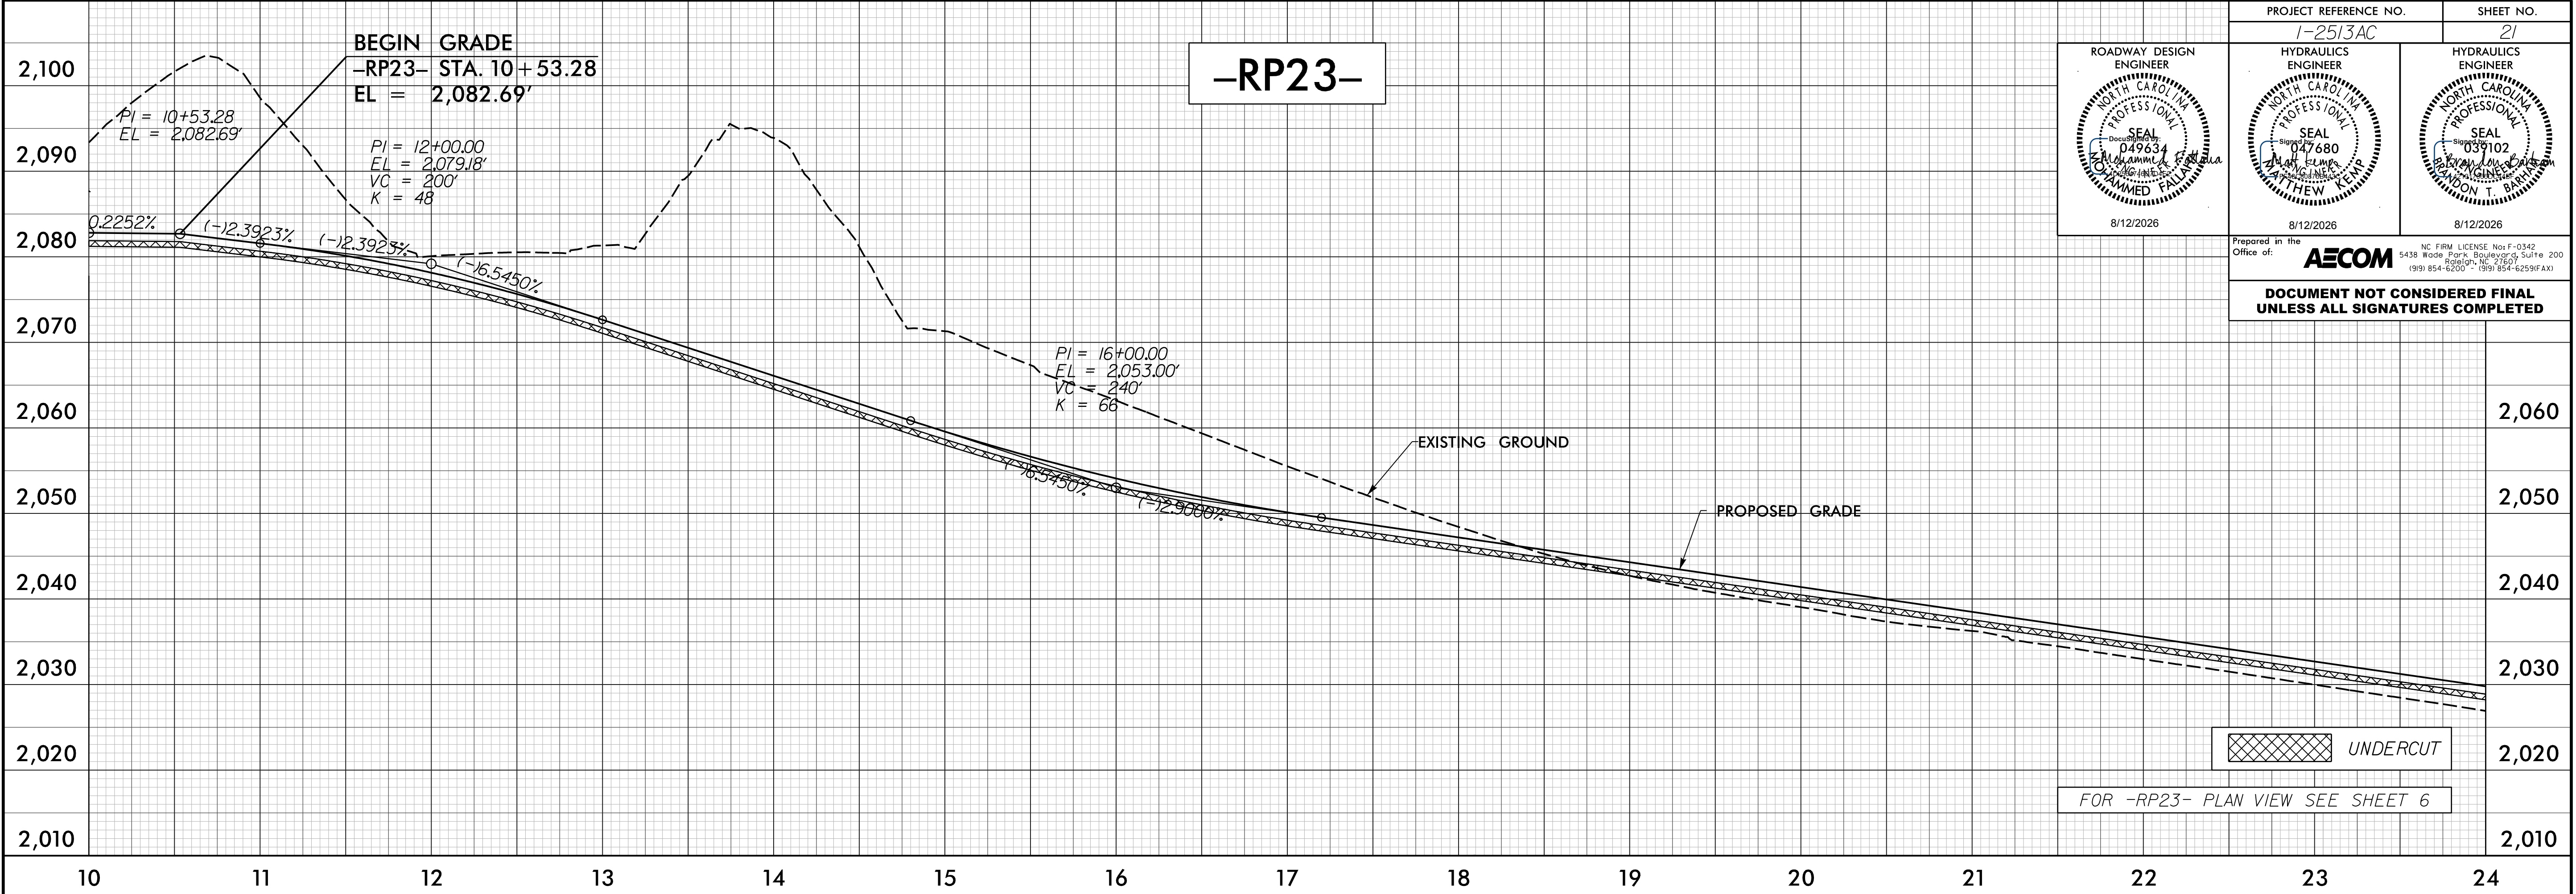

PROJECT REFERENCE NO.		SHEET NO.
I-25/3AC		21
Prepared in the Office of: AECOM		
NC FIRM LICENSE No. F-0342 5438 Wade Park Boulevard, Suite 200 Raleigh, NC 27607 (919) 854-6000 • (919) 854-6259 (FAX)		
DOCUMENT NOT CONSIDERED FINAL UNLESS ALL SIGNATURES COMPLETED		

7/13/2026
12:53:36 PM
mohammed.f.aljabbar

