



5/28/2026

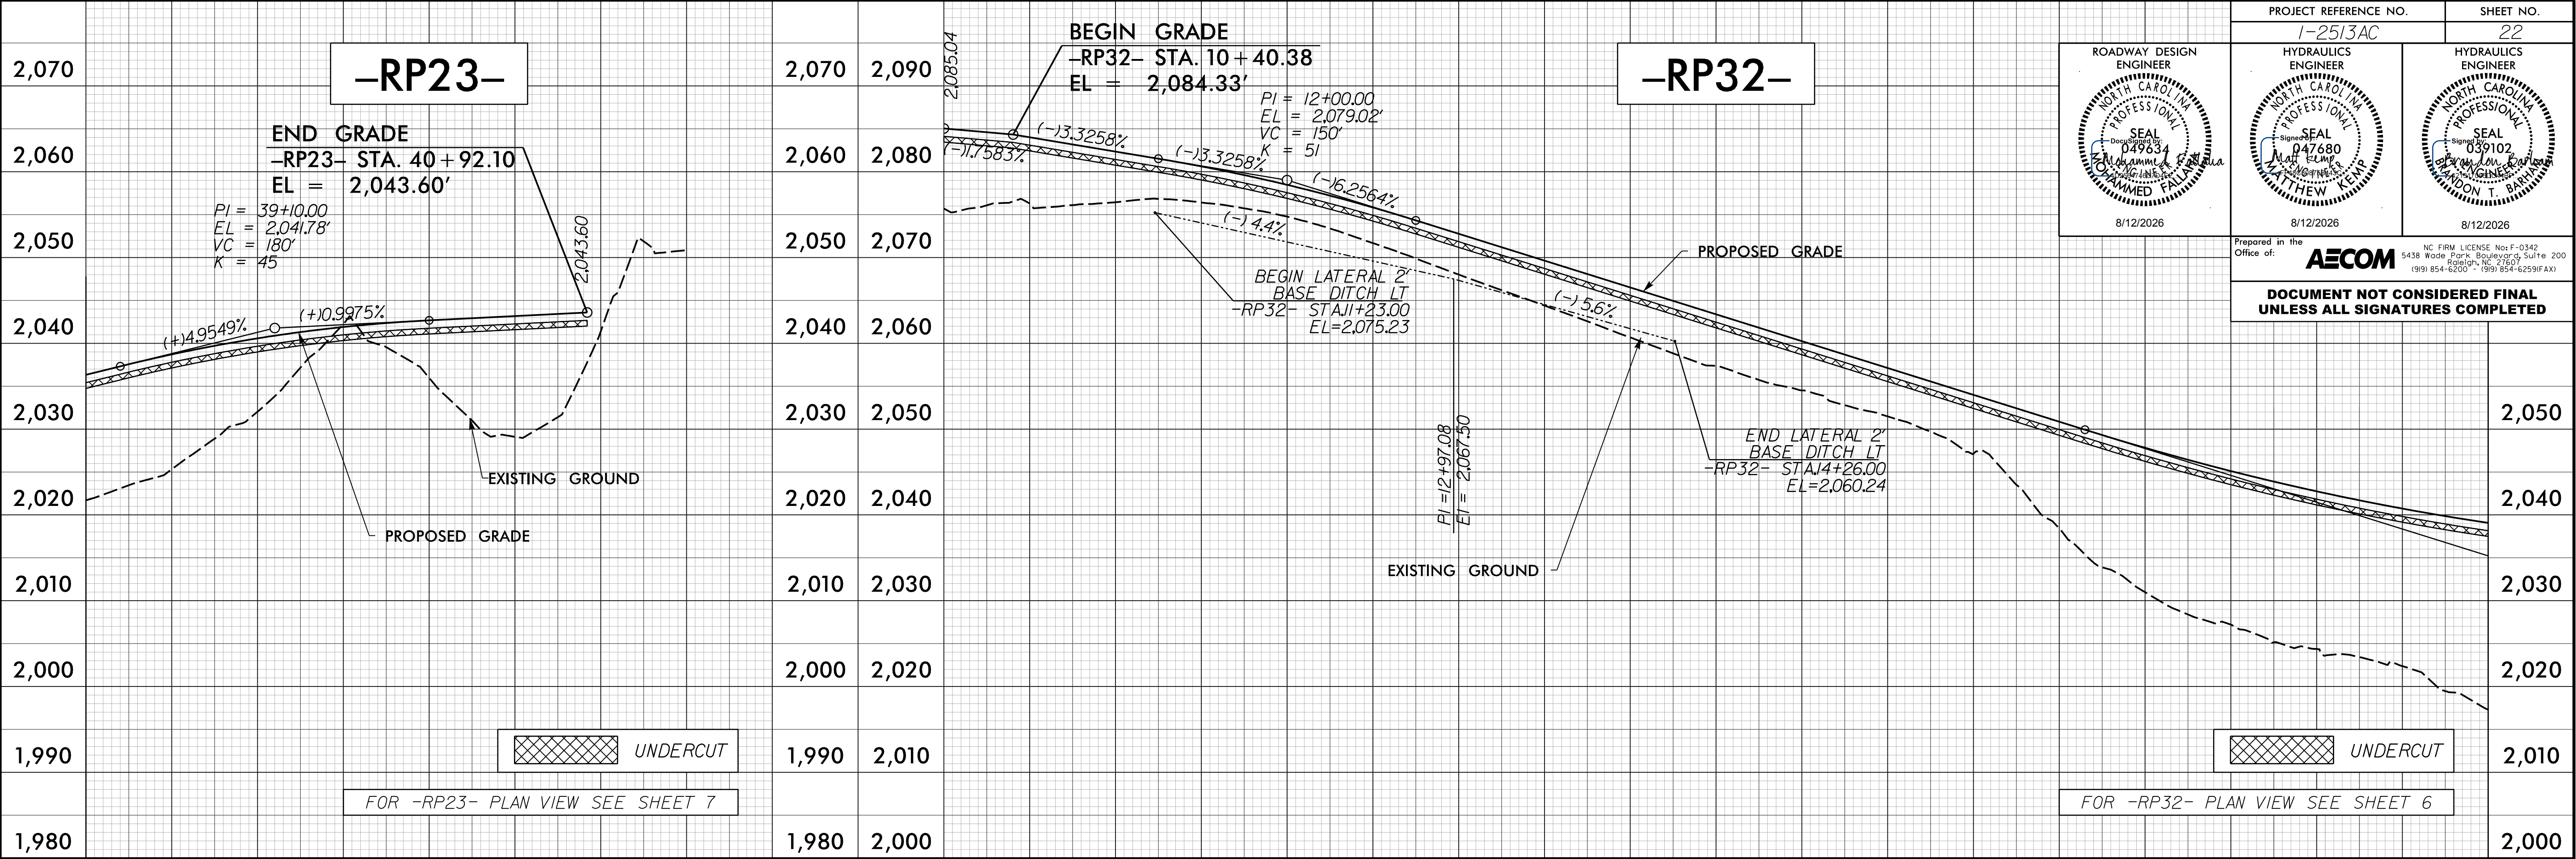

7/13/2026
12533636.dwg
Mohammed Fallah

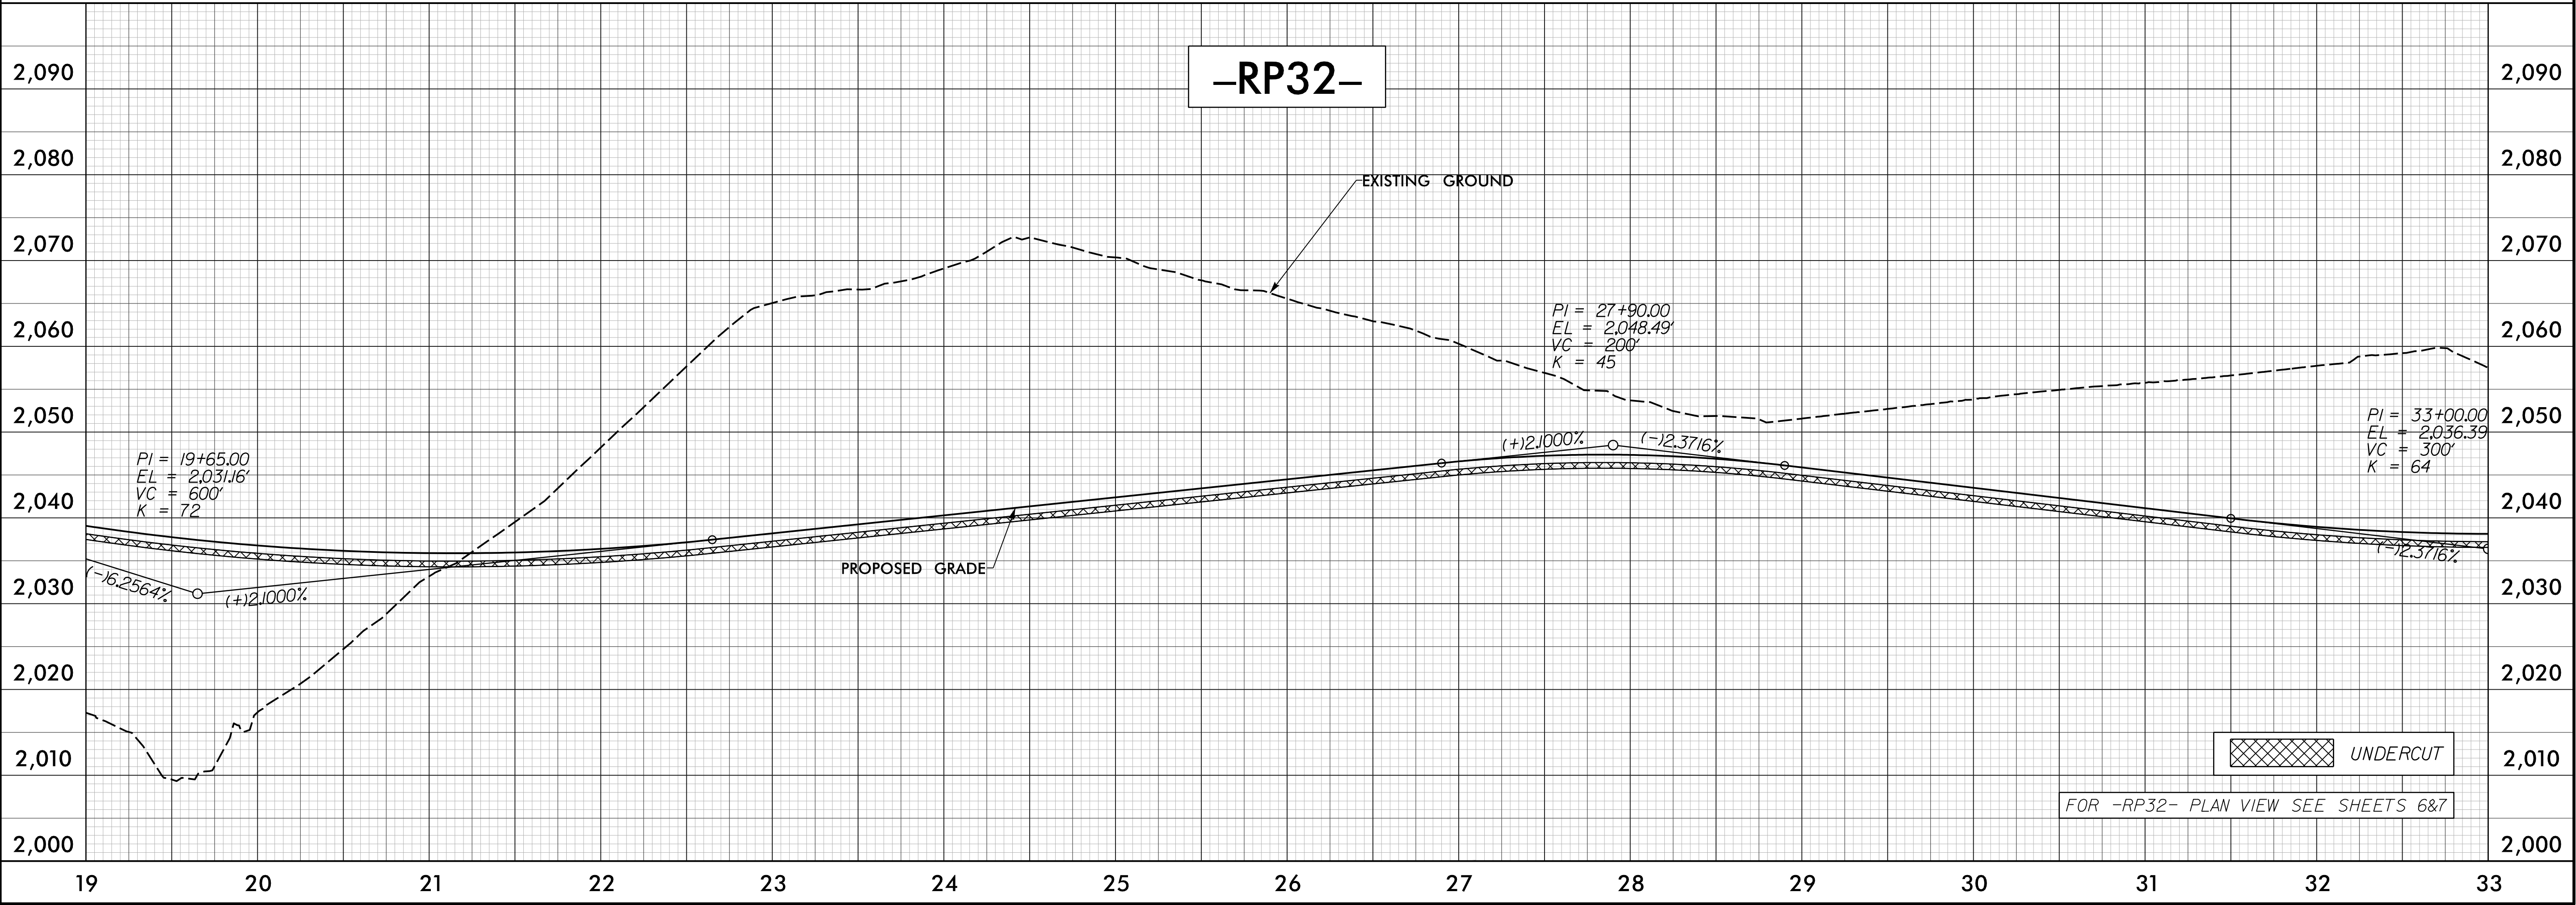

PROJECT REFERENCE NO.		SHEET NO.
I-25/3AC		22
ROADWAY DESIGN ENGINEER SEAL 049834 MOHAMMED FALLAH 8/12/2026	HYDRAULICS ENGINEER SEAL 047680 MATTHEW KEMP 8/12/2026	HYDRAULICS ENGINEER SEAL 039102 ADON T. BARRIS 8/12/2026
Prepared in the Office of: AECOM NC FIRM LICENSE No: F-0342 5438 Wade Park Boulevard, Suite 200 Charlotte, NC 28207 (919) 854-6000 / (919) 854-6259 (fax)		
DOCUMENT NOT CONSIDERED FINAL UNLESS ALL SIGNATURES COMPLETED		