


5/28/26

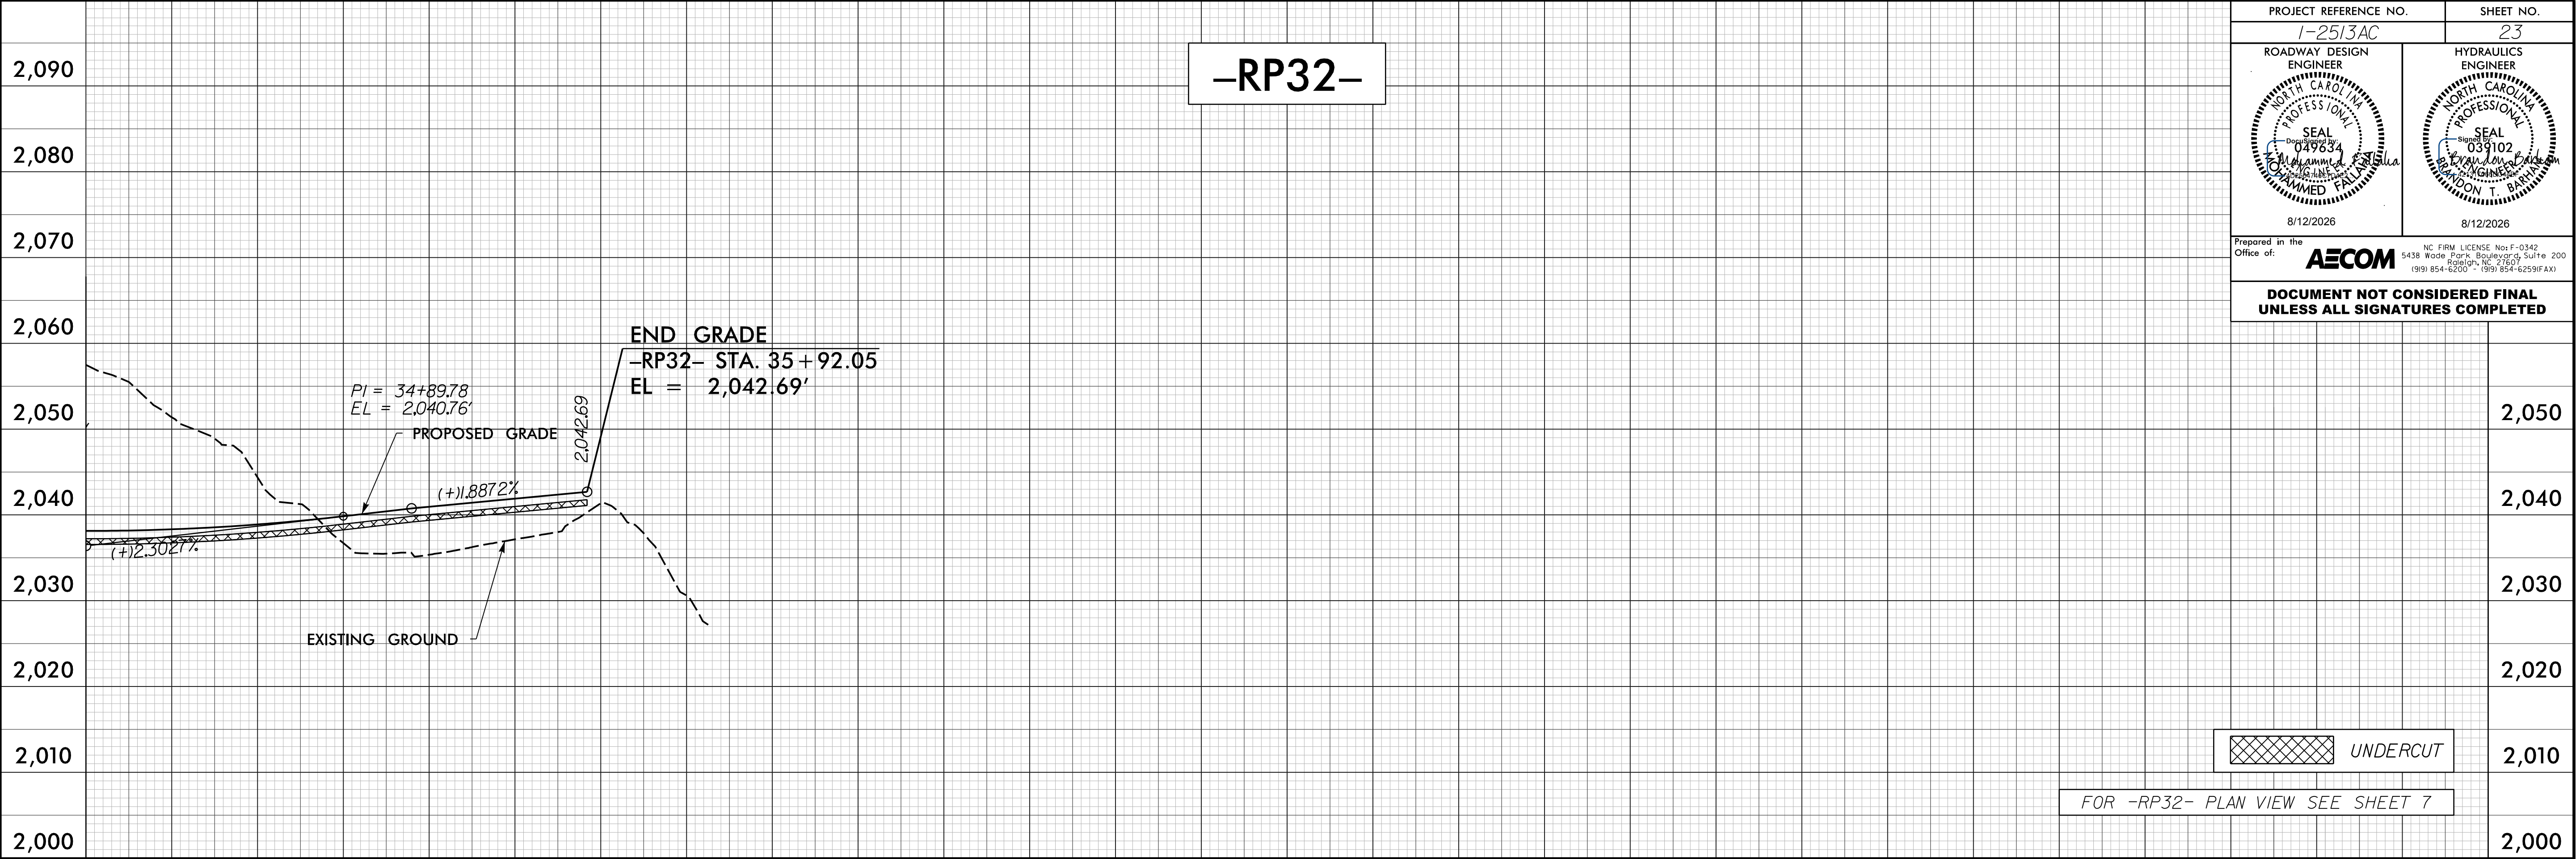

PROJECT REFERENCE NO. 1-2513AC		SHEET NO. 23
ROADWAY DESIGN ENGINEER SEAL 039834 MOHAMMED FALLAH	HYDRAULICS ENGINEER SEAL 039102 MOHAMMED FALLAH	
8/12/2026		8/12/2026
Prepared in the Office of: AECOM		
NC FIRM LICENSE No: F-0342 5438 Wade Park Boulevard, Suite 200 Raleigh, NC 27607 (919) 854-6000 • (919) 854-6259 (Fax)		
DOCUMENT NOT CONSIDERED FINAL UNLESS ALL SIGNATURES COMPLETED		

7/13/2026
125136.dwg
Mohammed Fallah

