


5/28/2026

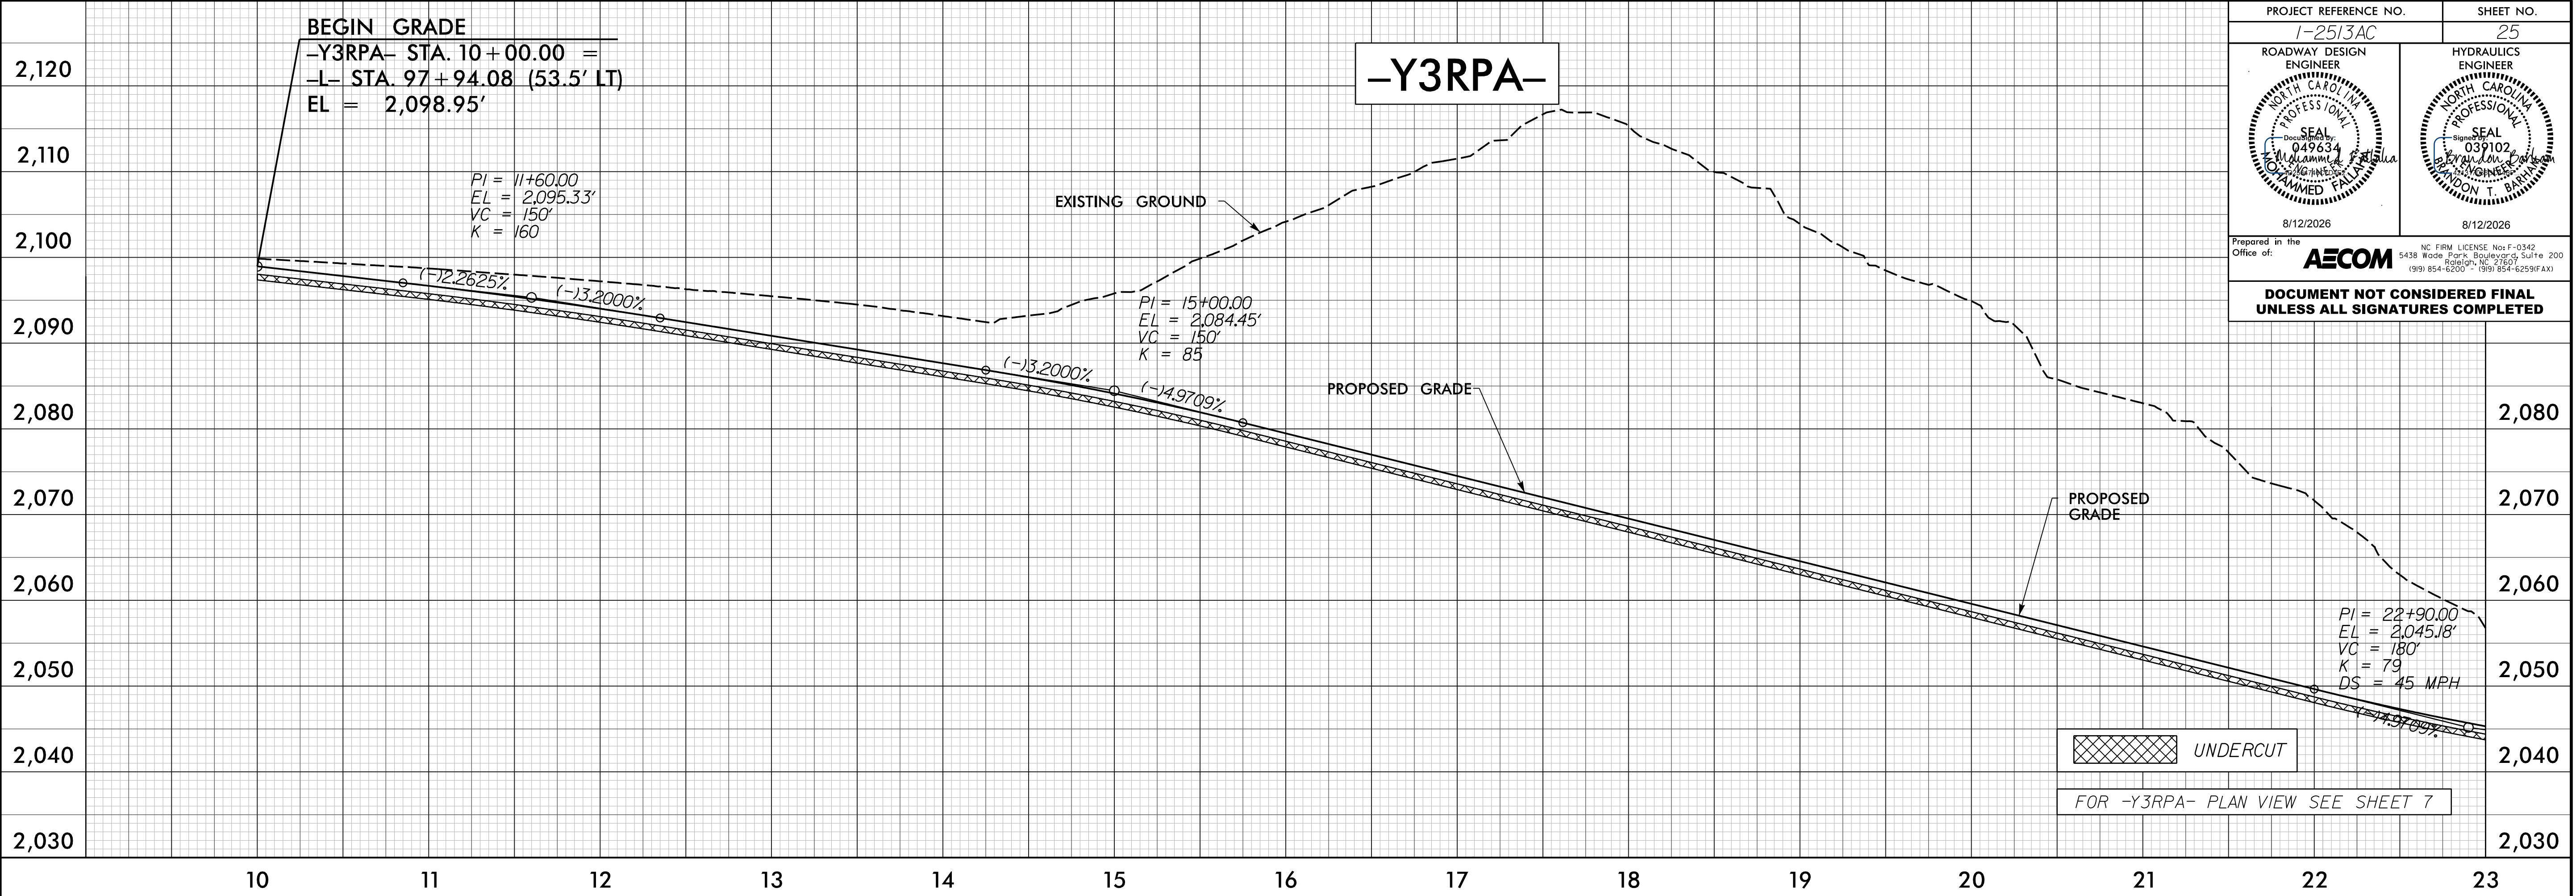

7/13/2026
12:53:36 PM
Mohammed Fallah

