



5/28/24

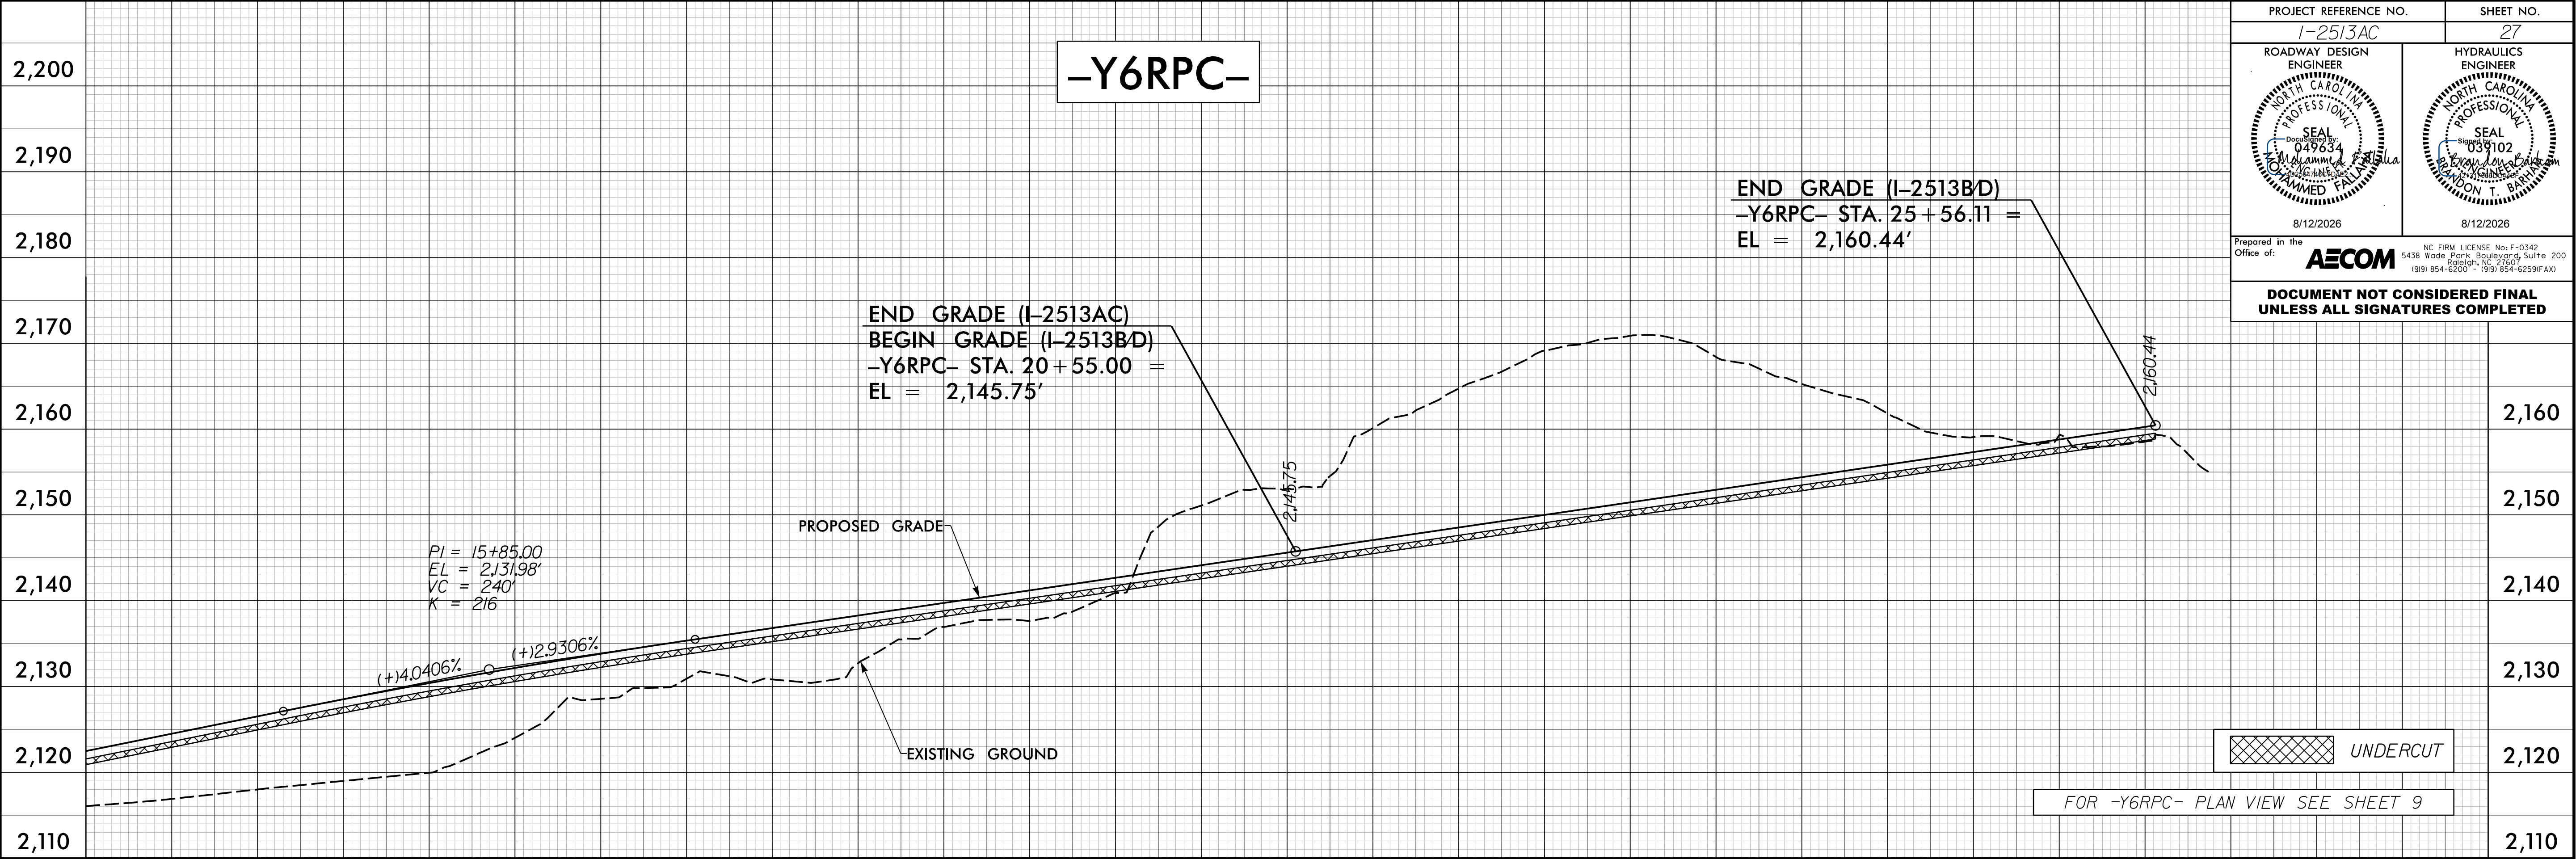

PROJECT REFERENCE NO. I-2513AC		SHEET NO. 27
ROADWAY DESIGN ENGINEER SEAL 049634 MOHAMMED FALLAH 8/12/2026	HYDRAULICS ENGINEER SEAL 039102 RANDON T. BARNES 8/12/2026	
Prepared in the Office of: AECOM NC FIRM LICENSE No: F-0342 5438 Wade Park Boulevard, Suite 200 Raleigh, NC 27607 (919) 854-6000 • (919) 854-6259 (FX)		
DOCUMENT NOT CONSIDERED FINAL UNLESS ALL SIGNATURES COMPLETED		

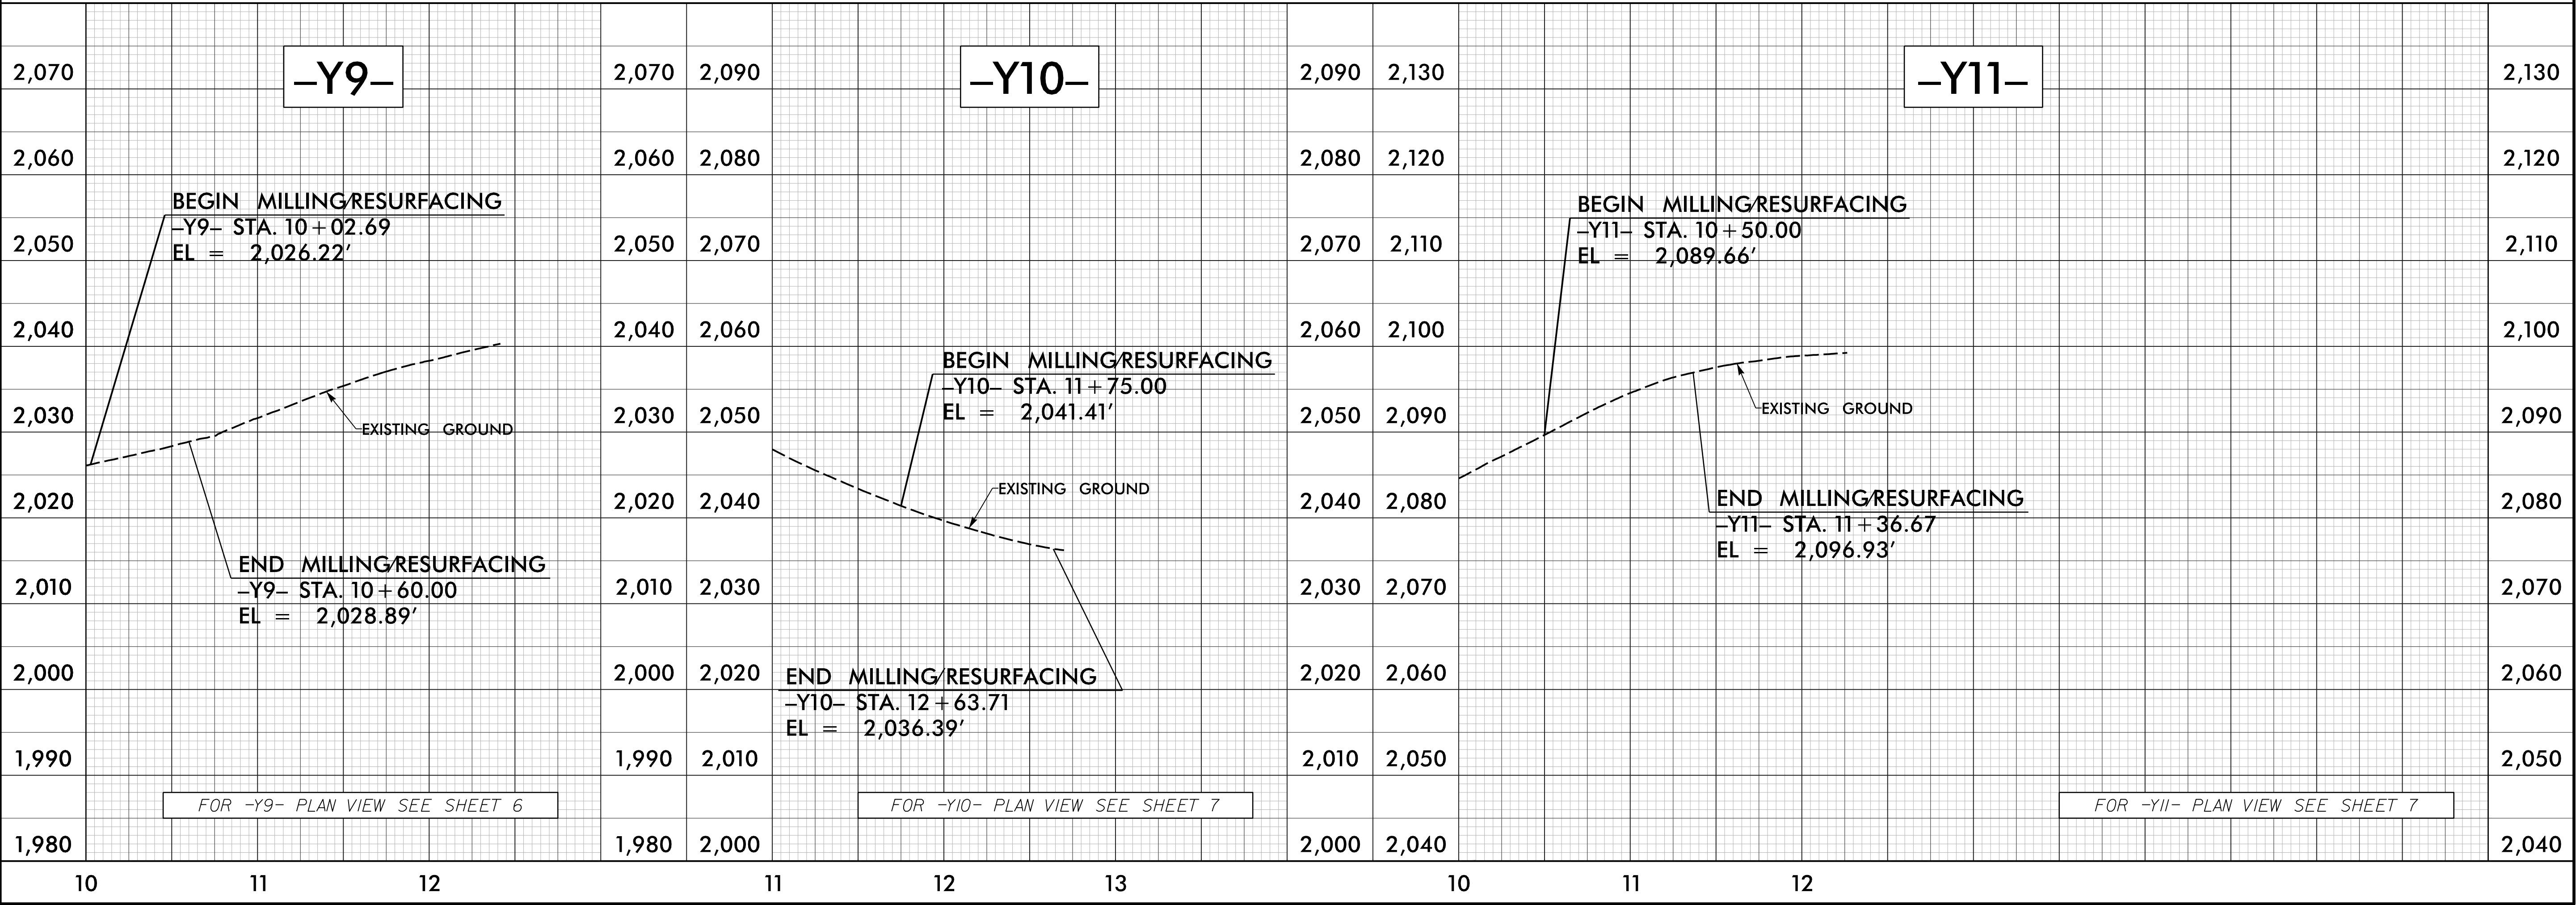

7/13/2026
125136.dwg
Mohammed Fallah