


5/28/24

7/13/2026
12:53:36 PM
Mohammed F. Alhalla

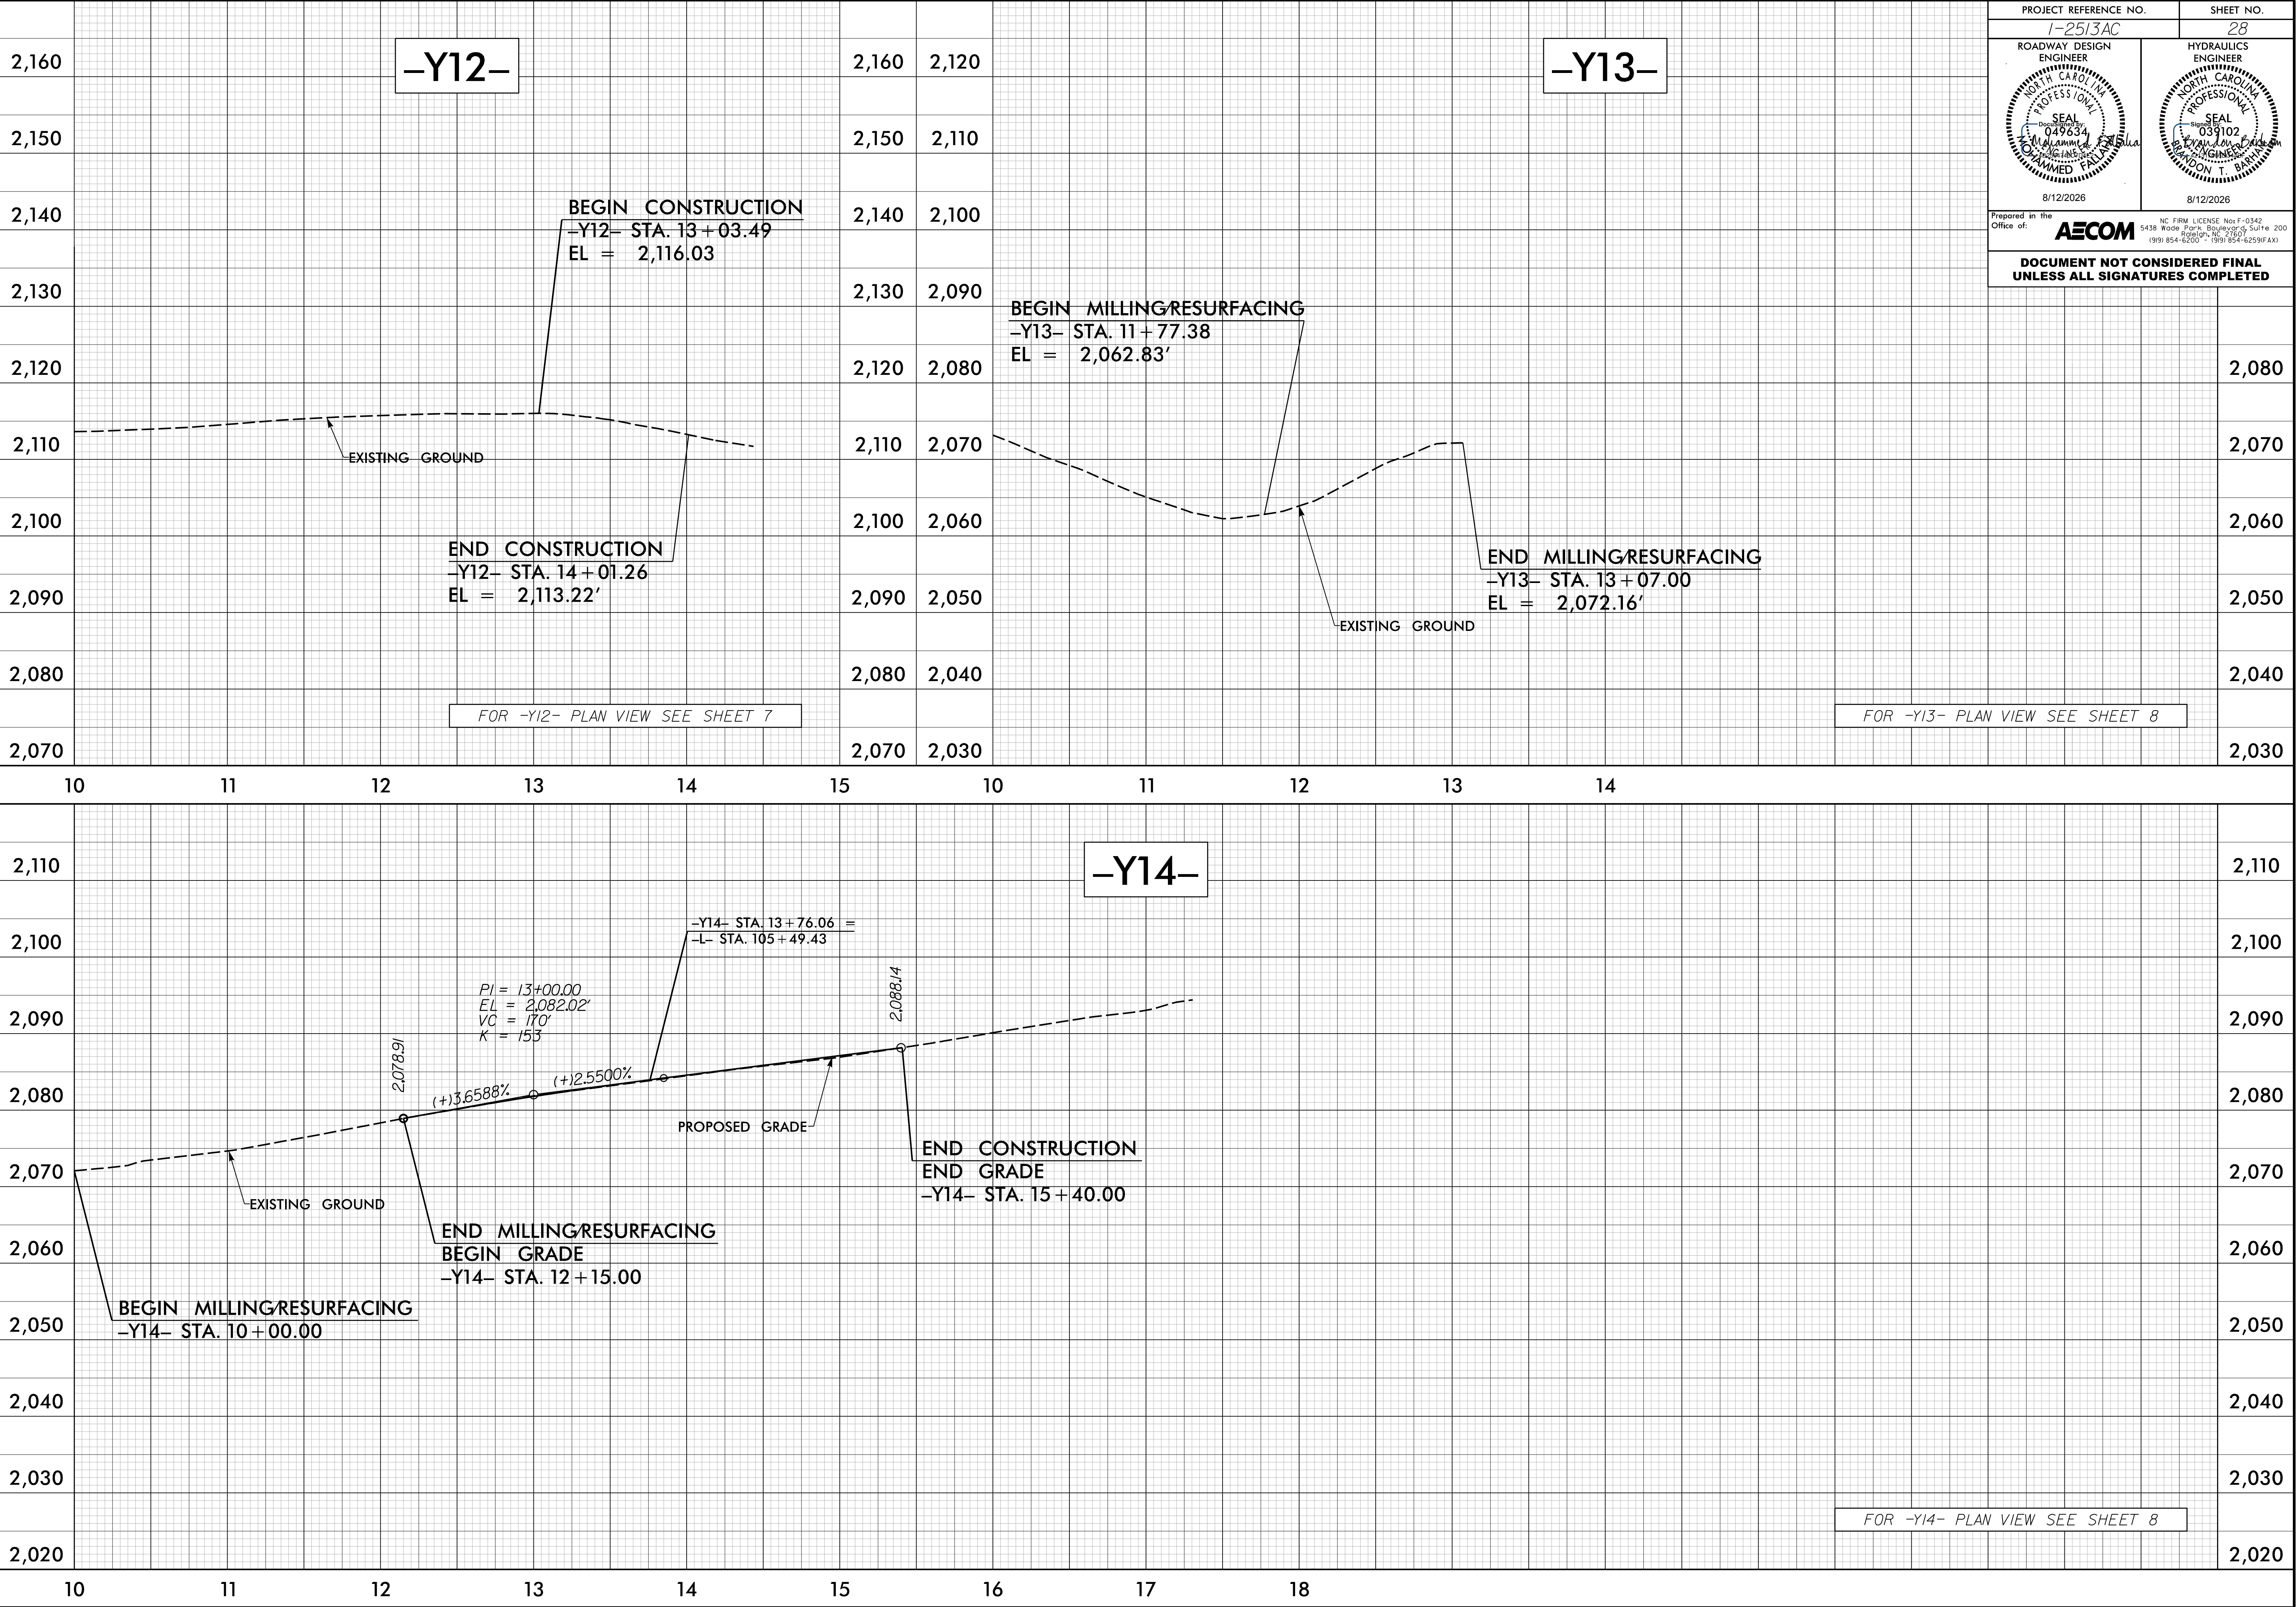

PROJECT REFERENCE NO. <i>1-2513AC</i>		SHEET NO. <i>28</i>	
ROADWAY DESIGN ENGINEER NORTH CAROLINA PROFESSIONAL SEAL 049634 Muhammad F. Alhalla Muhammad F. Alhalla Muhammad F. Alhalla		HYDRAULICS ENGINEER NORTH CAROLINA PROFESSIONAL SEAL 039102 Brandon T. Barmore Brandon T. Barmore Brandon T. Barmore	
8/12/2026		8/12/2026	
Prepared in the Office of: AECOM		NC FIRM LICENSE No: F-0342 5438 Wade Park Boulevard, Suite 200 Raleigh, NC 27607 (919) 854-6000 • (919) 854-6259 (FAX)	
DOCUMENT NOT CONSIDERED FINAL UNLESS ALL SIGNATURES COMPLETED			