


5/28/24

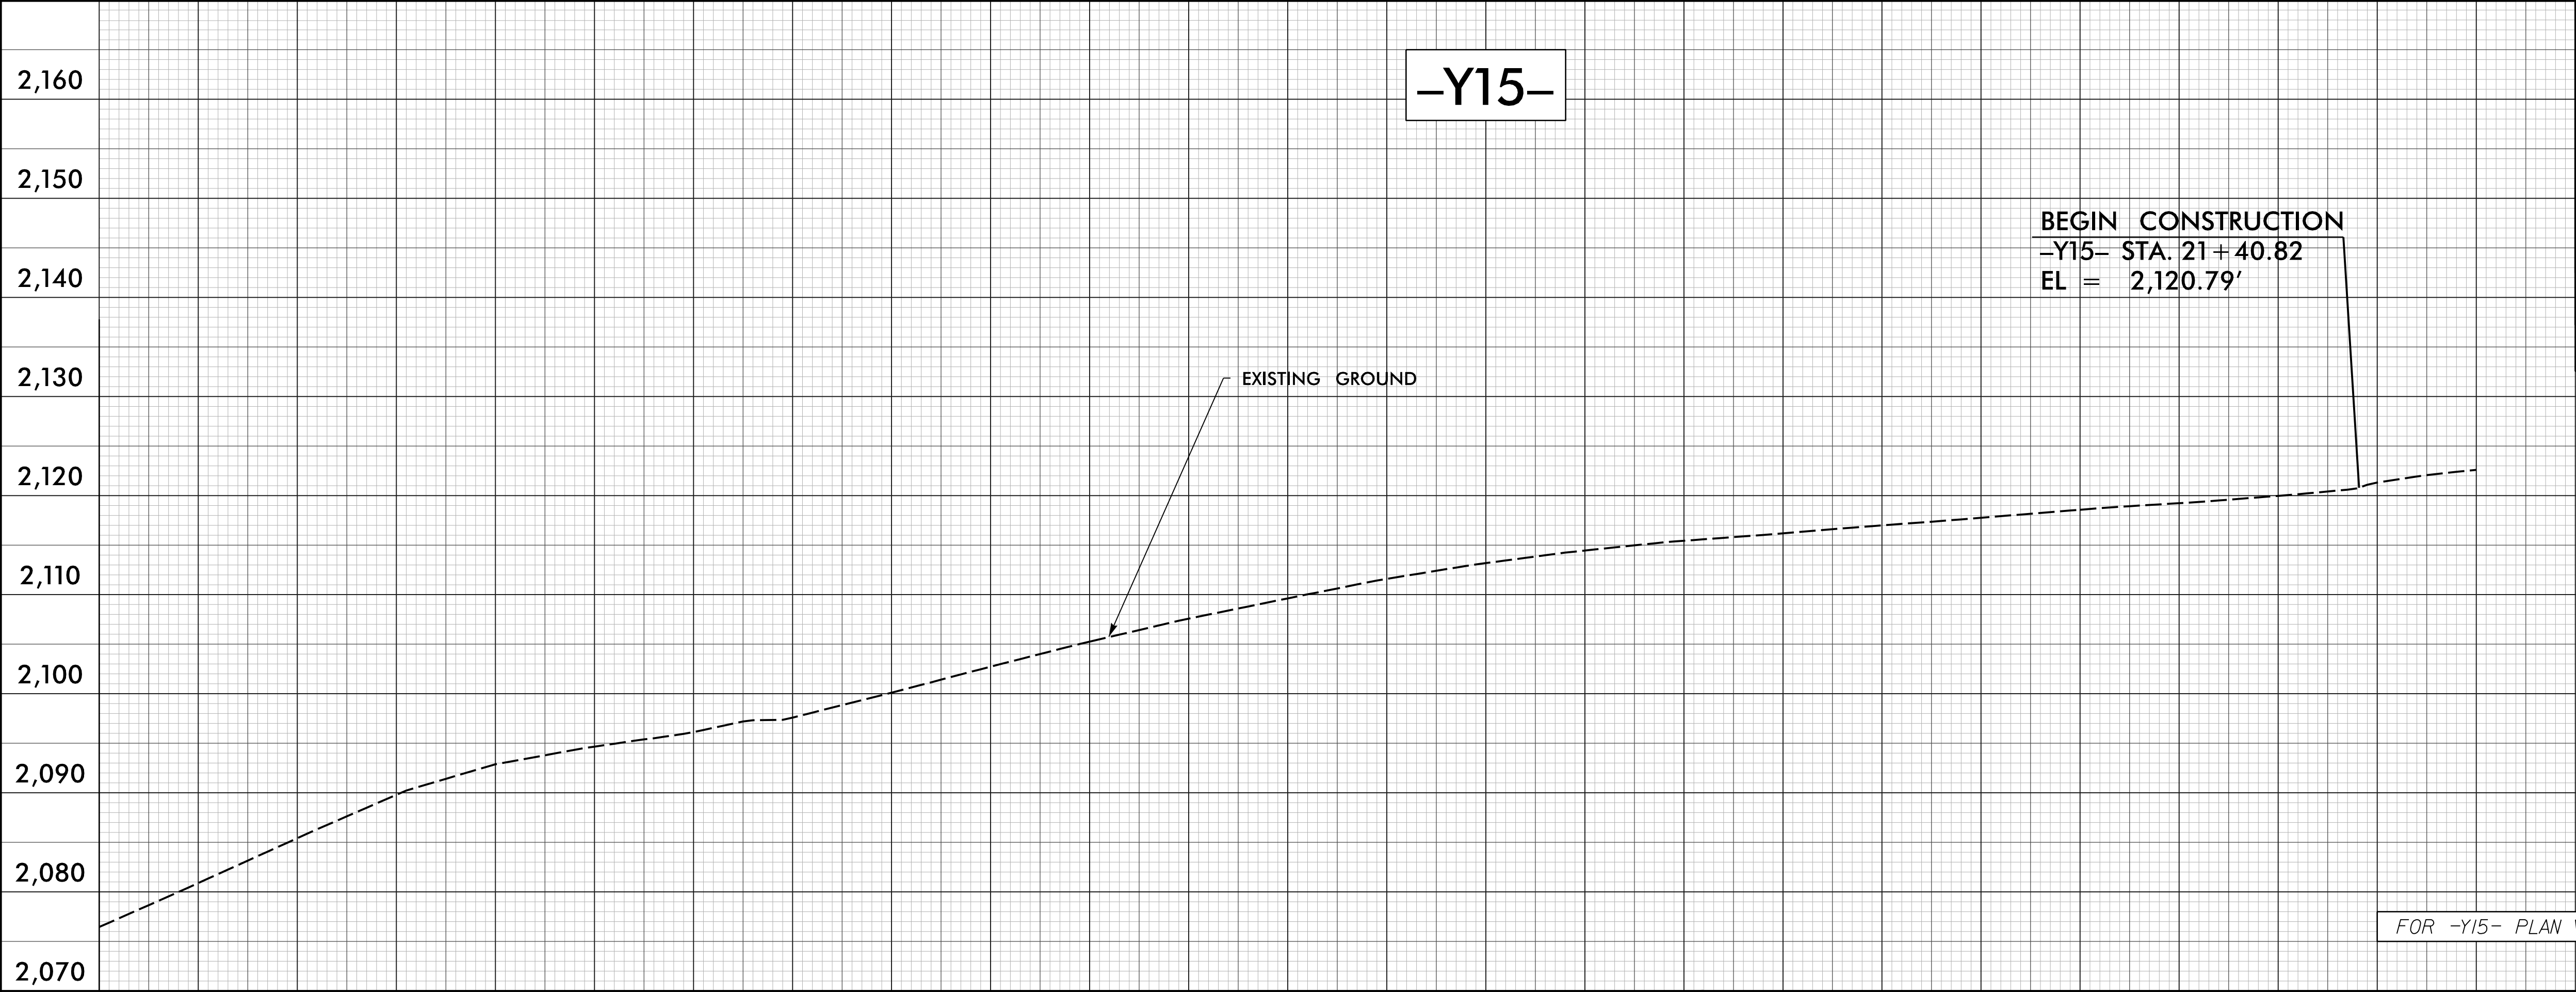

PROJECT REFERENCE NO. <i>1-2513AC</i>		SHEET NO. <i>29</i>
ROADWAY DESIGN ENGINEER SEAL 049634 MOHAMMED FALLAH NORTH CAROLINA PROFESSIONAL ENGINEER 8/12/2026	HYDRAULICS ENGINEER SEAL 039102 ANDREW T. BARNES NORTH CAROLINA PROFESSIONAL ENGINEER 8/12/2026	
Prepared in the Office of: AECOM NC FIRM LICENSE No: F-0342 5438 Wade Park Boulevard, Suite 200 Charlotte, NC 28207 (919) 854-6000 • (919) 854-6259 (FAX)		
DOCUMENT NOT CONSIDERED FINAL UNLESS ALL SIGNATURES COMPLETED		

7/13/2026
12:53:36 PM
Mohammed Fallah

