


5/28/99

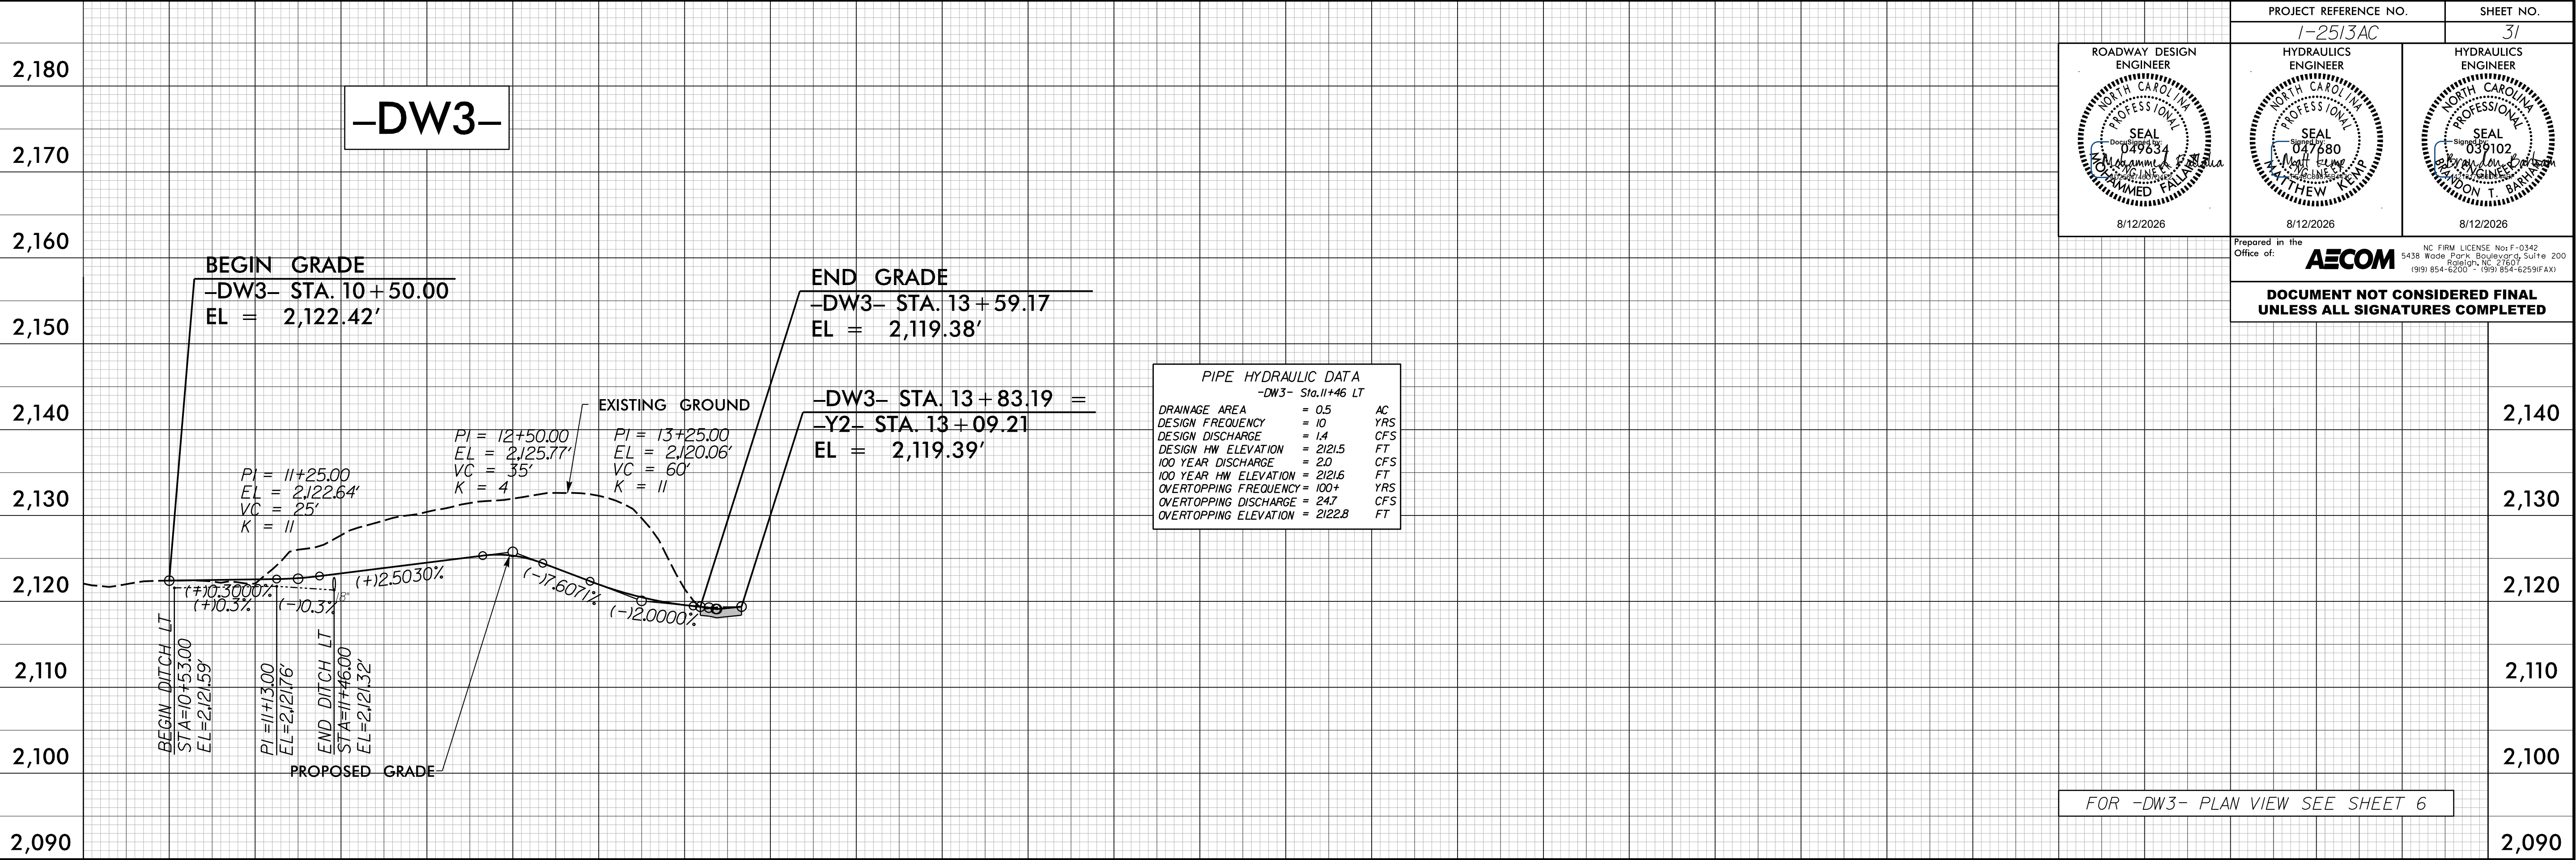

8/12/2026  
12:53:36 PM  
du\_e.f1\_33.dgn  
Mohammed Fallaha

