


5/28/99

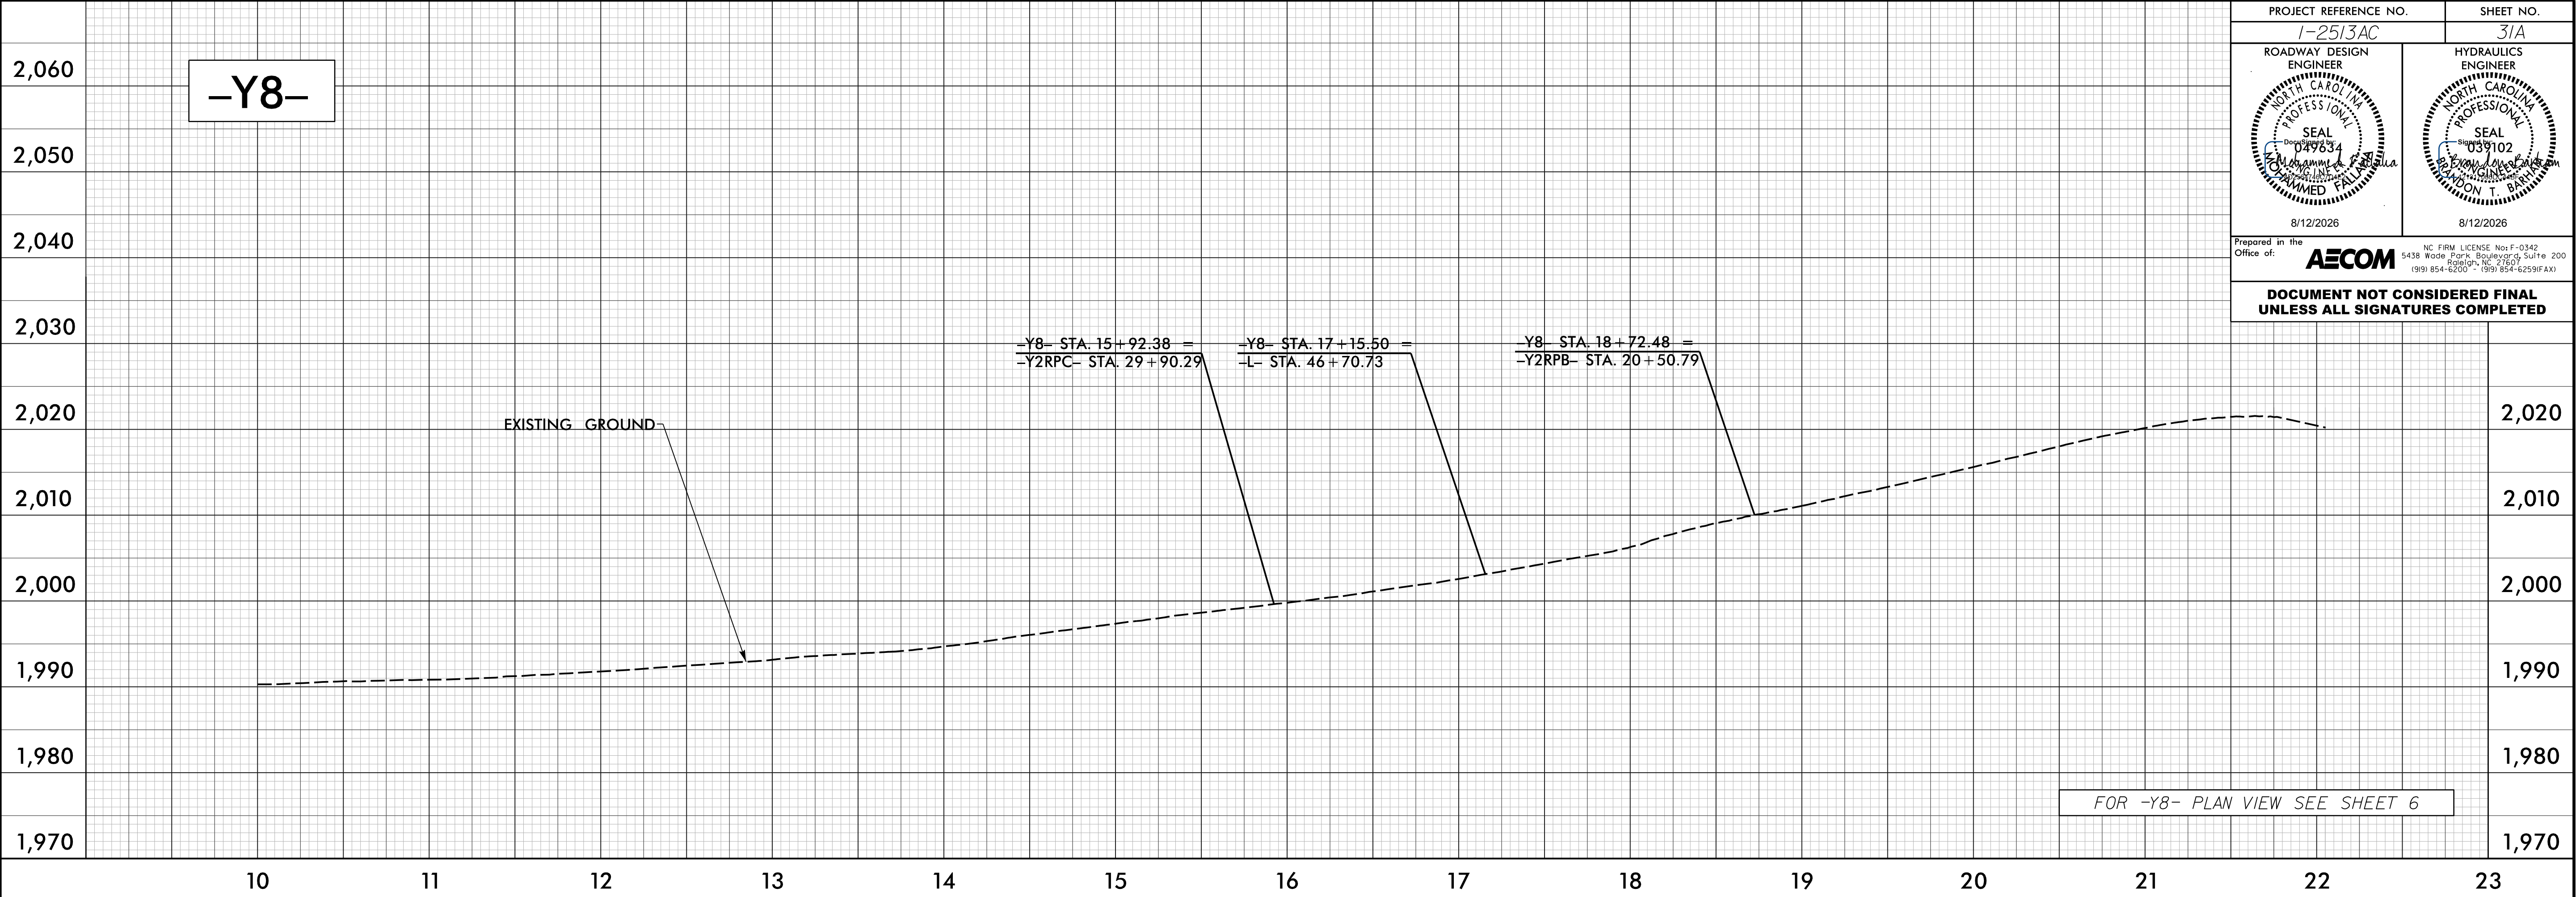

PROJECT REFERENCE NO.		SHEET NO.
I-25/3AC		31A
ROADWAY DESIGN ENGINEER SEAL 049834 MOHAMMED FALLAH	HYDRAULICS ENGINEER SEAL 039102 RANDON T. BARNES	
8/12/2026		8/12/2026
Prepared in the Office of: AECOM		NC FIRM LICENSE No: F-0342 5438 Wade Park Boulevard, Suite 200 Raleigh, NC 27607 (919) 854-6000 • (919) 854-6259 (FAX)
DOCUMENT NOT CONSIDERED FINAL UNLESS ALL SIGNATURES COMPLETED		

7/13/2026
125136.dwg - p1_33A.dgn
Mohammed Fallah

