


5/28/99

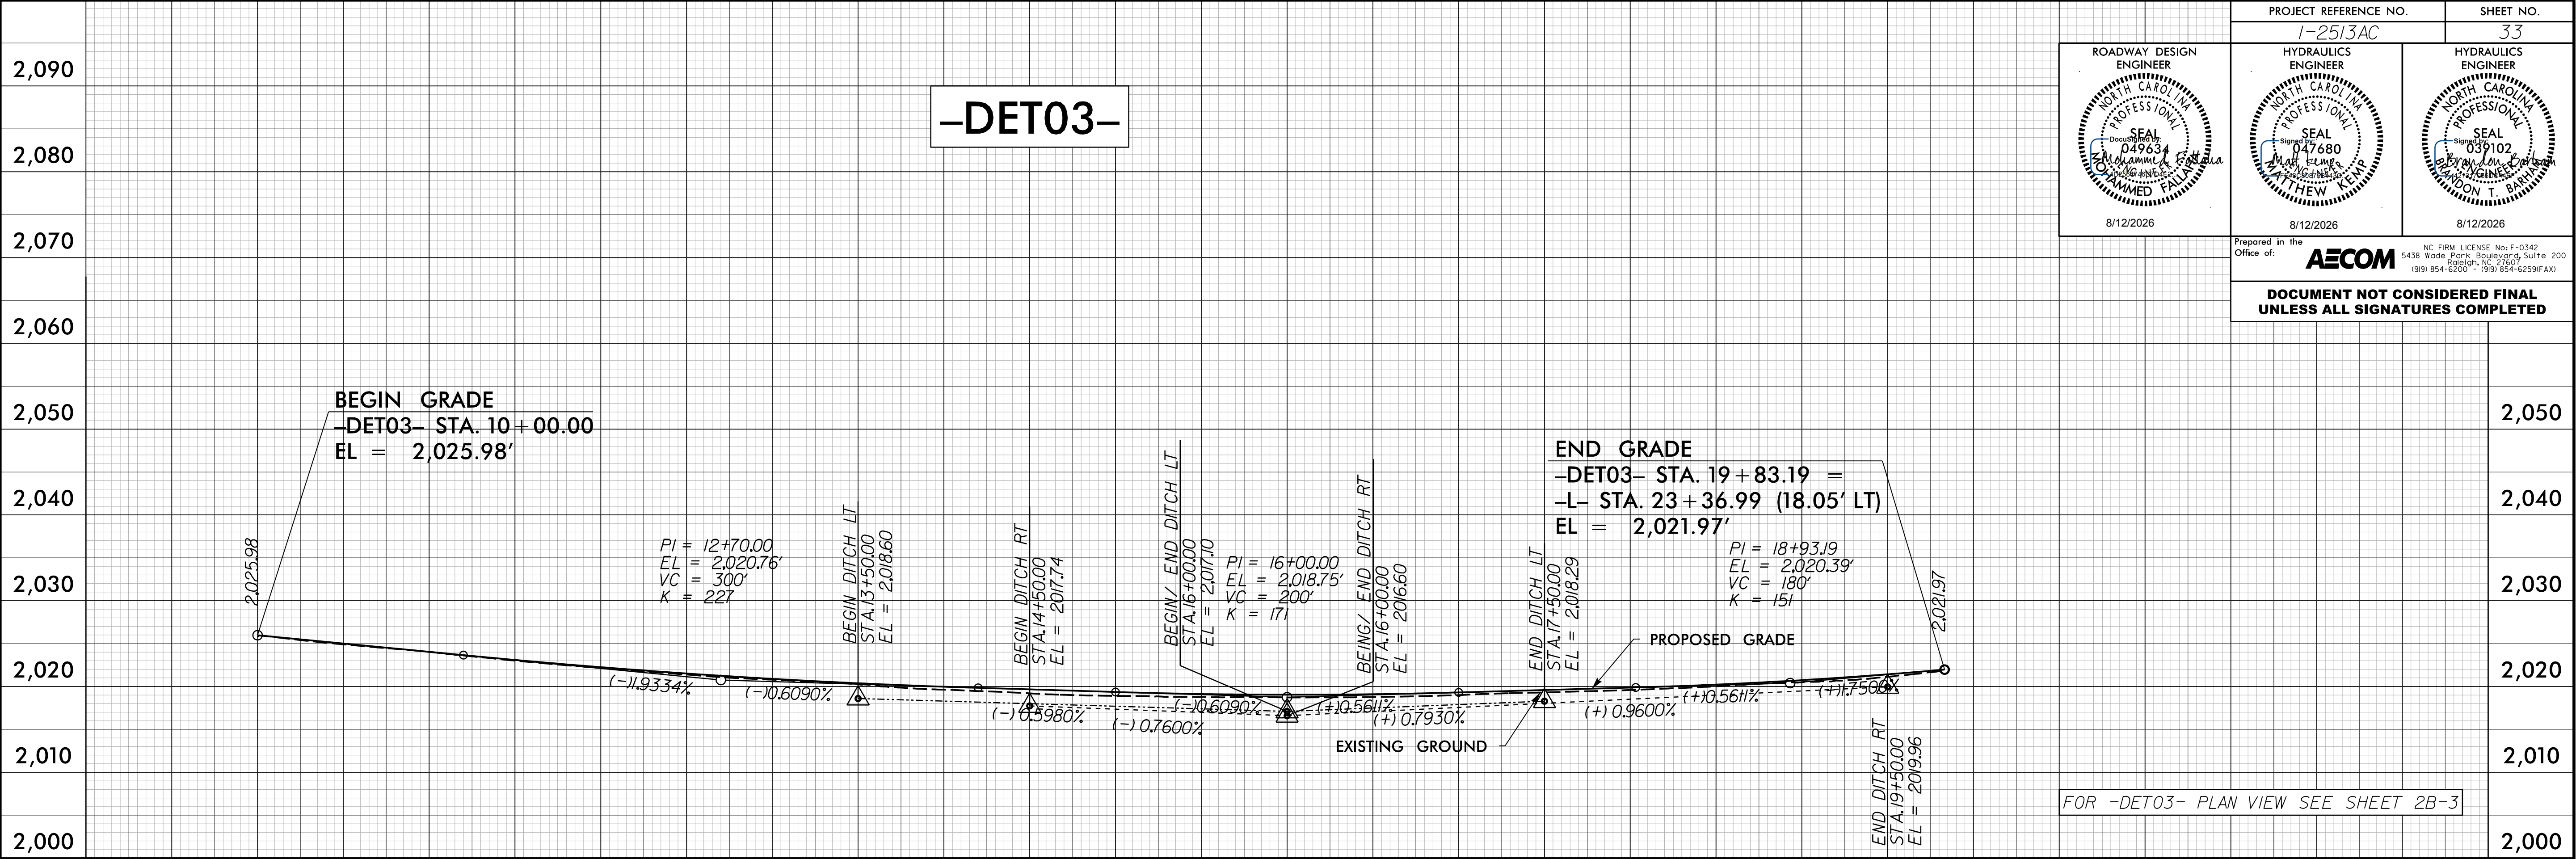

5/26/2026
12:56:00 PM
Mohammed Fallah

