


5/28/24

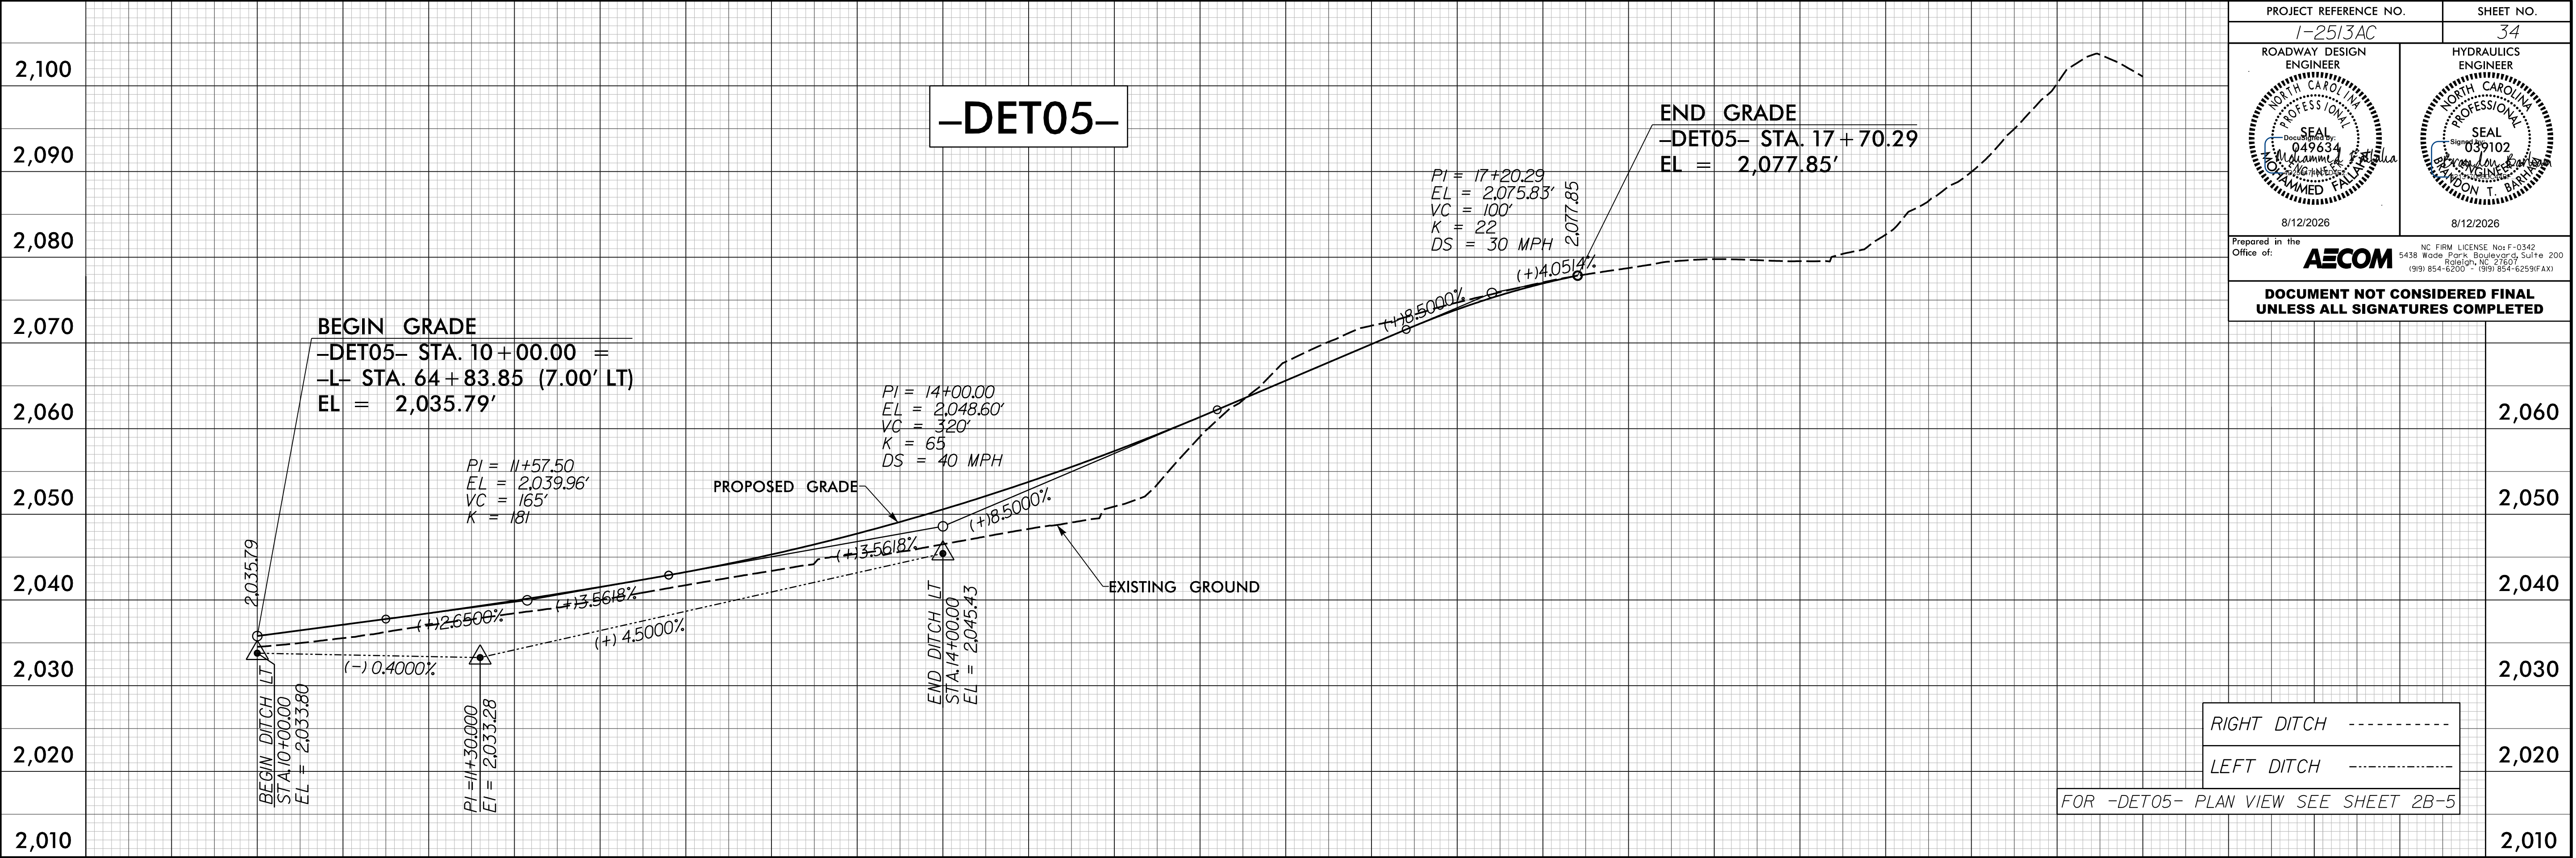

5/28/2026
12:56:00 PM
Mohammed Fallah

