


5/28/24

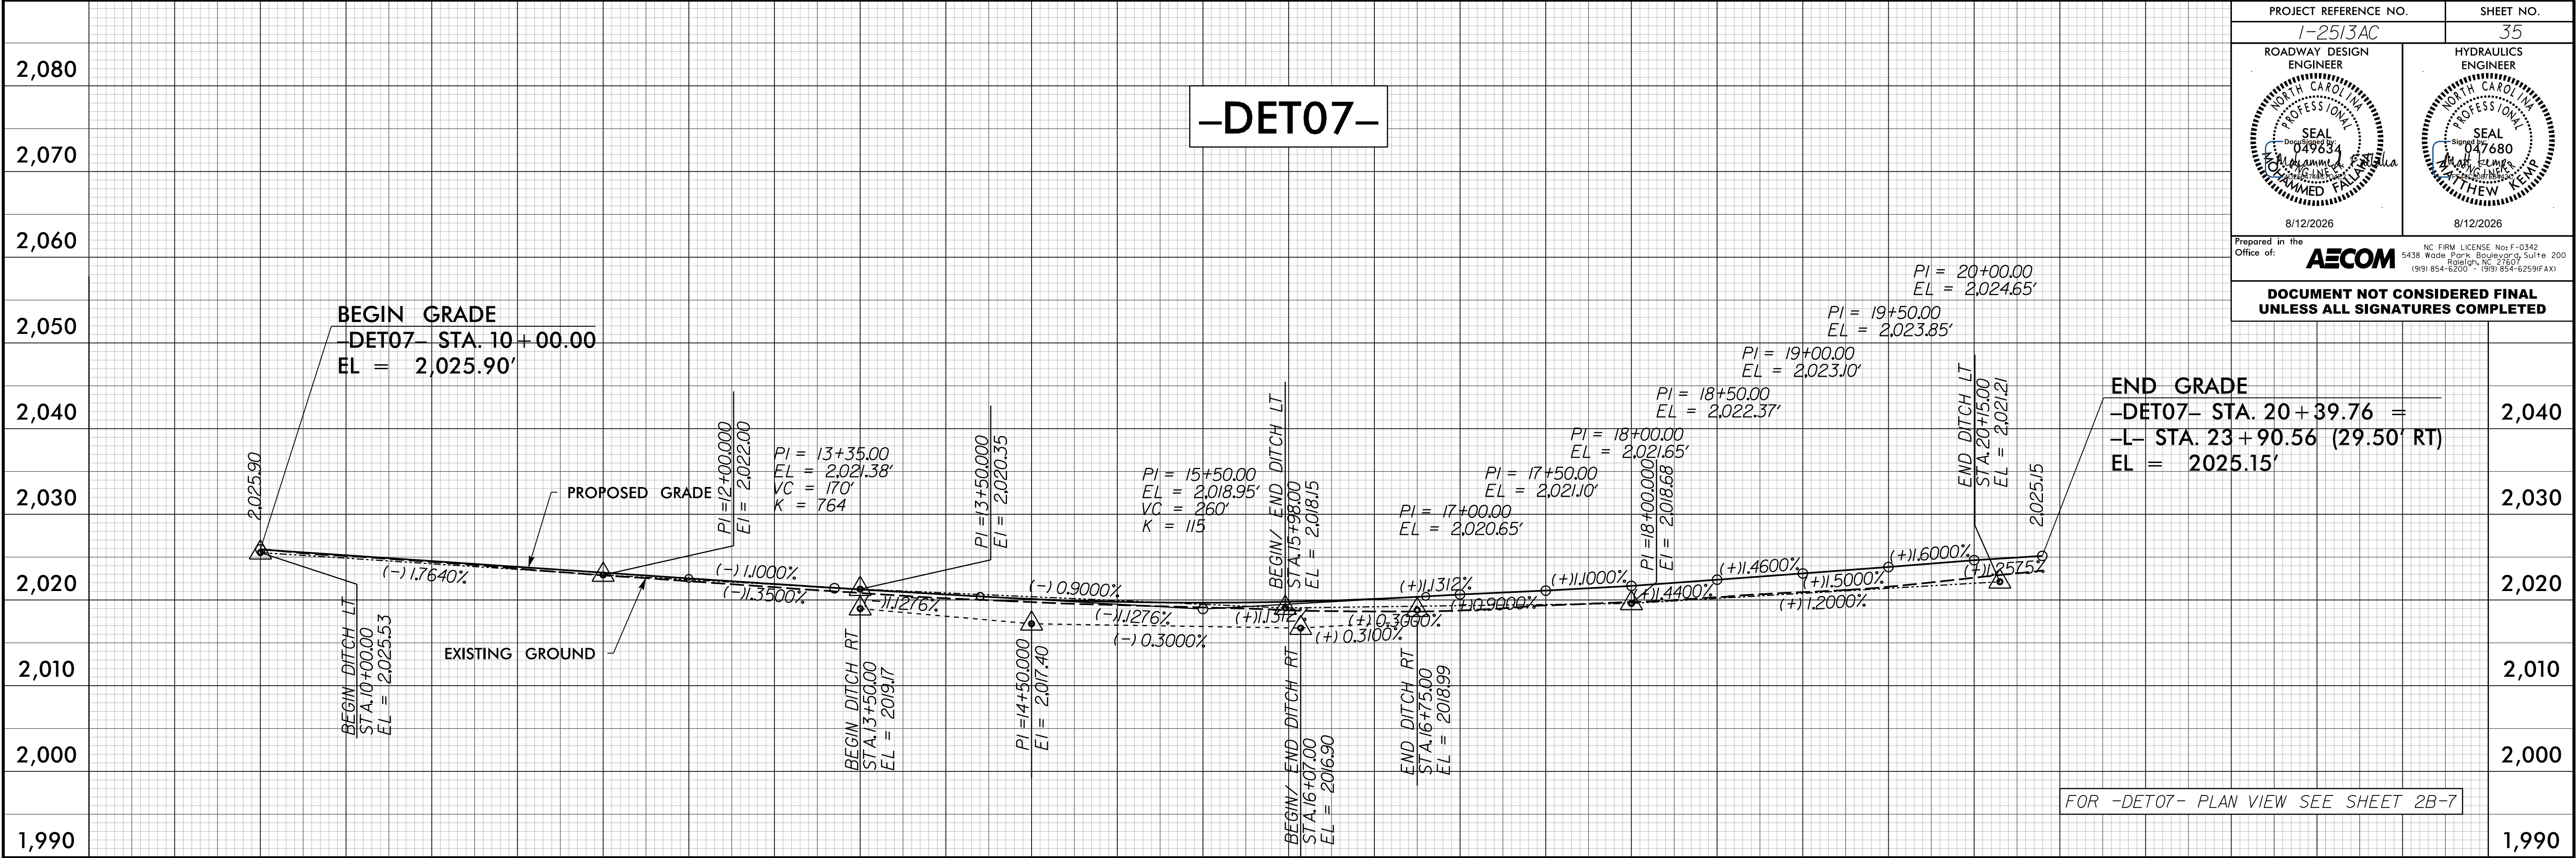

PROJECT REFERENCE NO. 1-2513AC		SHEET NO. 35
ROADWAY DESIGN ENGINEER 	HYDRAULICS ENGINEER 	
8/12/2026		8/12/2026
Prepared in the Office of: AECOM		NC FIRM LICENSE No: F-0342 5438 Wade Park, Boulevard, Suite 200 Raleigh, NC 27607 (919) 854-6000 • (919) 854-6259 (FAX)
DOCUMENT NOT CONSIDERED FINAL UNLESS ALL SIGNATURES COMPLETED		

5/28/2026
12:56:00 PM
mu_e1_37.dgn
Mohammed F. Alkhalaf

