


5/28/26

5/26/2026  
12:56:00 PM  
Mohammed Fallah

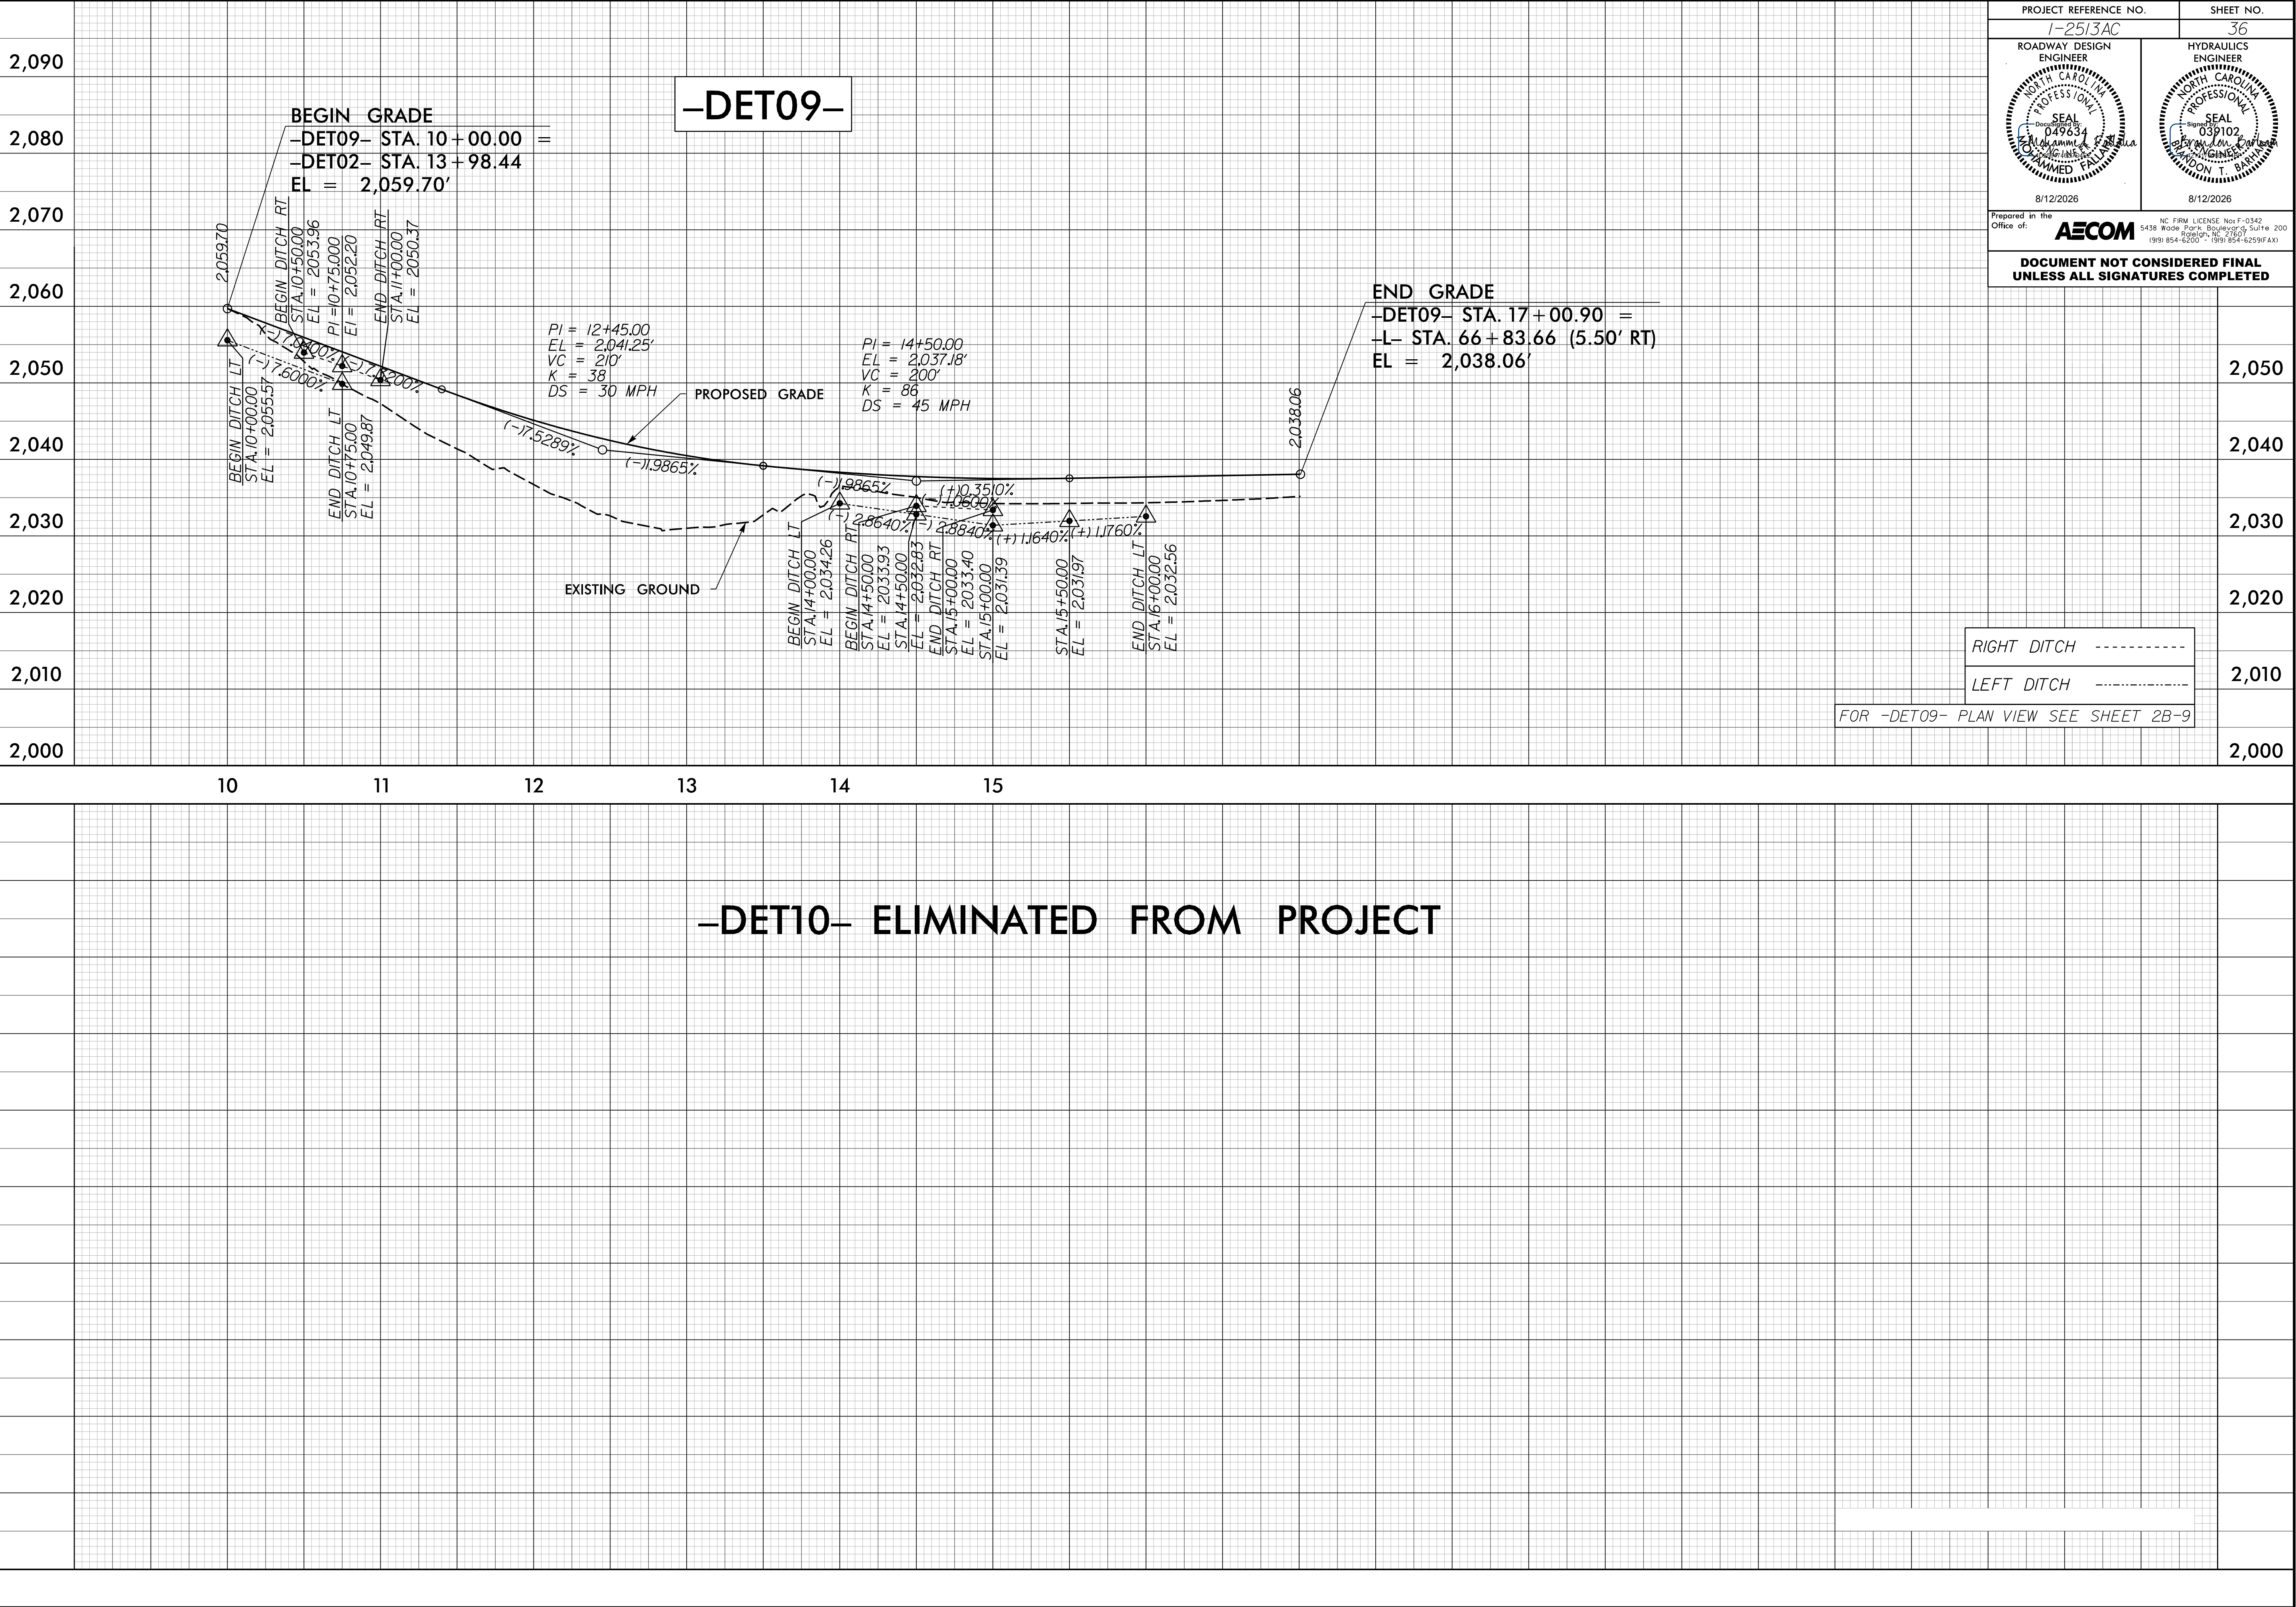

|                                                                           |  |   |  |
|---------------------------------------------------------------------------|--|---|--|
| PROJECT REFERENCE NO.<br><b>1-2513AC</b>                                  |  | SHEET NO.<br><b>36</b>   |  |
| ROADWAY DESIGN<br>ENGINEER<br>MOHAMMED FALLAH<br>SEAL 049634<br>8/12/2026 |  | HYDRAULICS<br>ENGINEER<br>ANDREW T. BARNES<br>SEAL 039102<br>8/12/2026                                                          |  |
| Prepared in the Office of: <b>AECOM</b>                                   |  | NC FIRM LICENSE No: F-0342<br>5438 Wade Park Boulevard, Suite 200<br>Raleigh, NC 27607<br>(919) 854-6000 • (919) 854-6259 (FAX) |  |
| <b>DOCUMENT NOT CONSIDERED FINAL<br/>UNLESS ALL SIGNATURES COMPLETED</b>  |  |   |  |

**-DET10- ELIMINATED FROM PROJECT**