
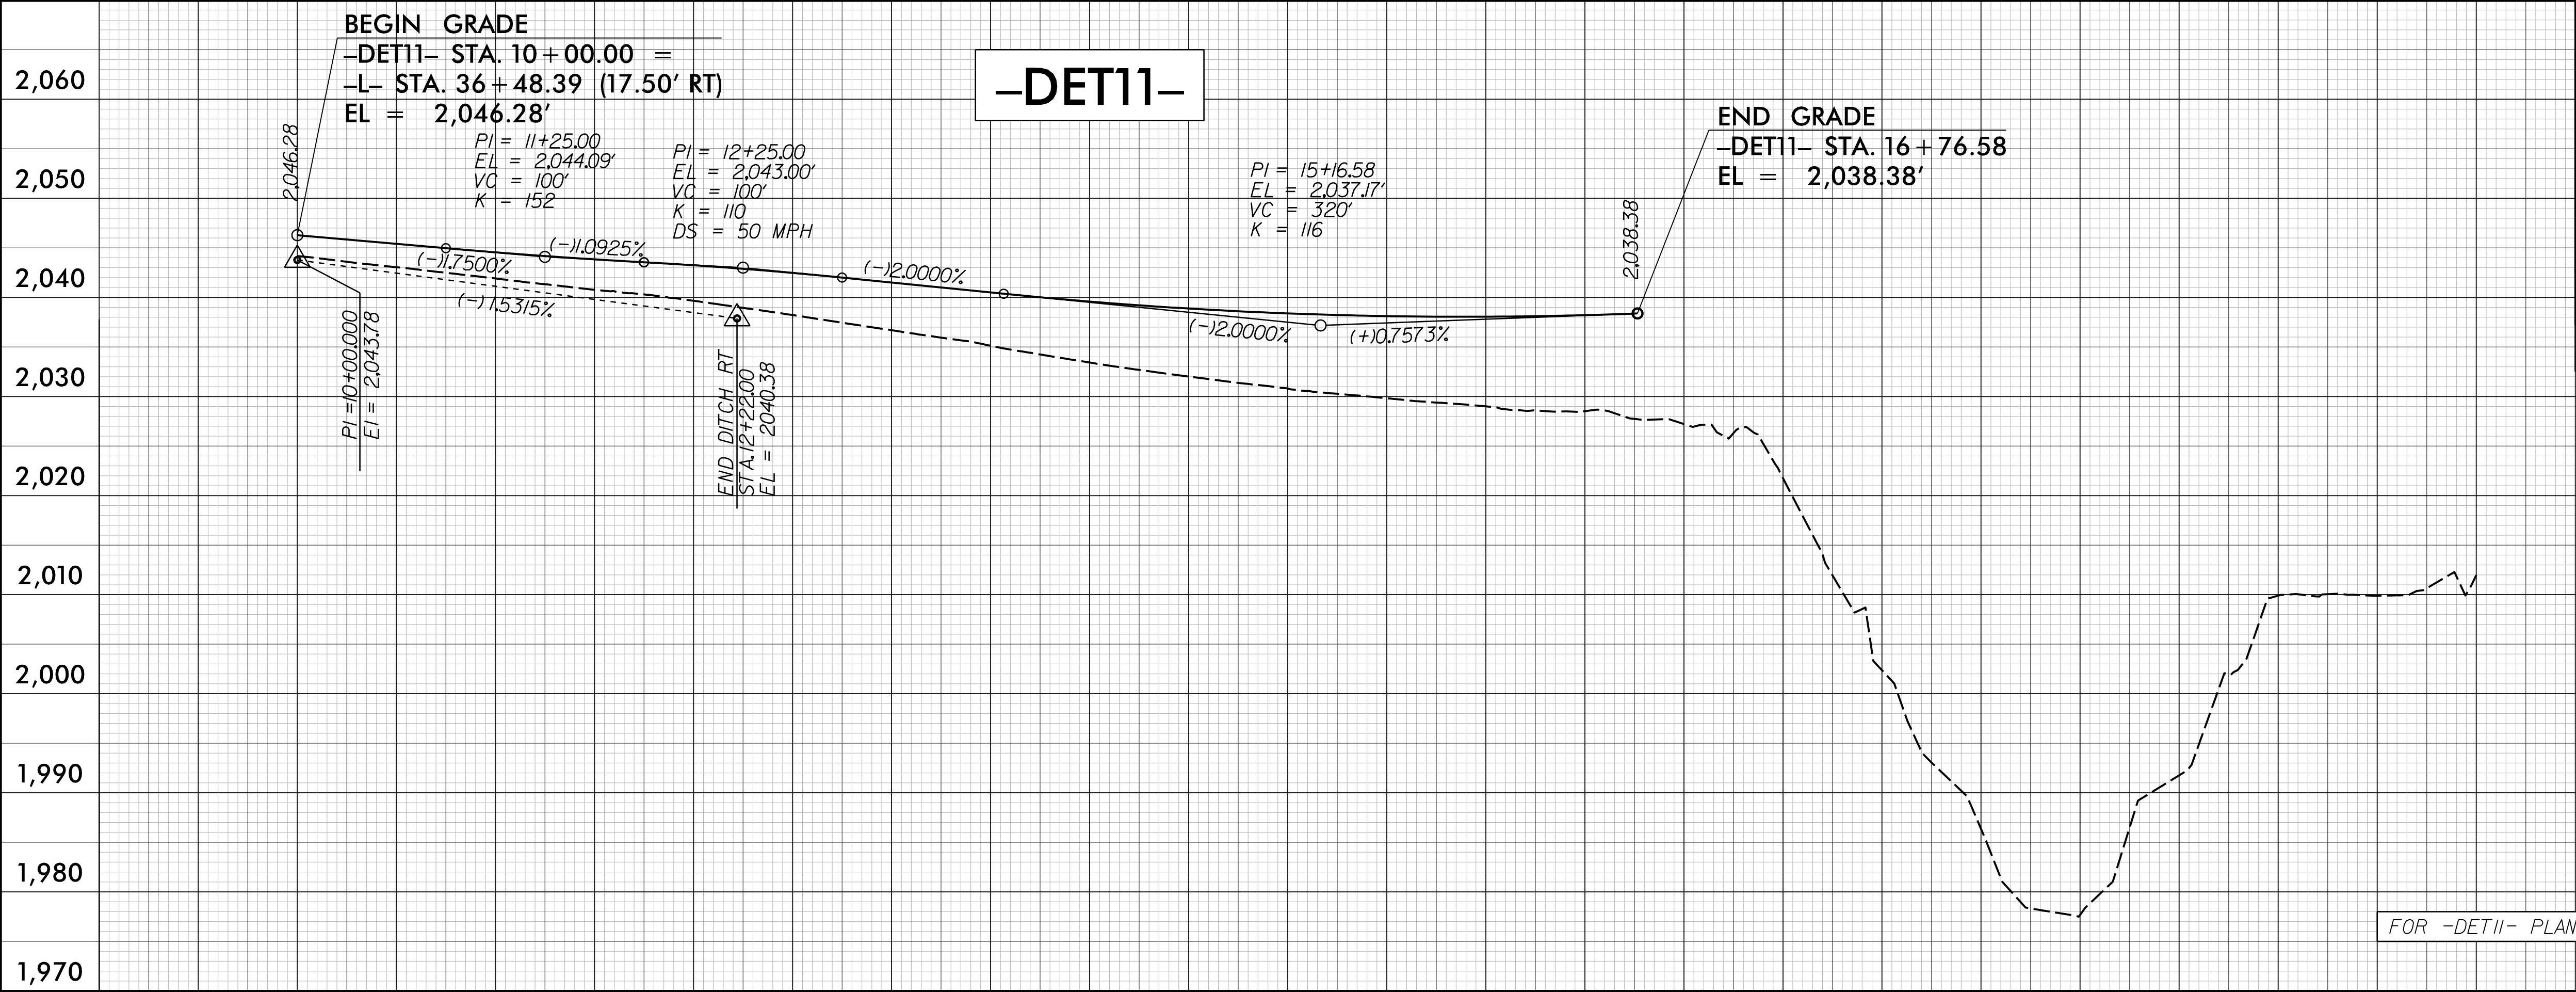
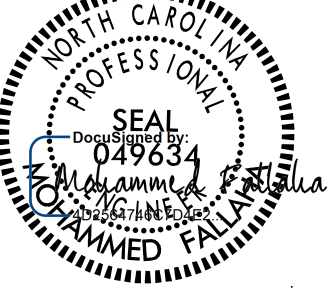


5/28/24

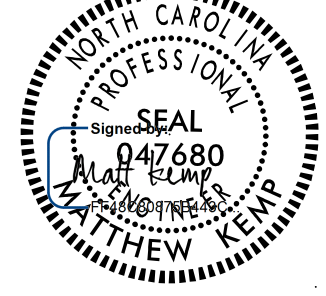

PROJECT REFERENCE NO. 1-2513AC		SHEET NO. 37	
ROADWAY DESIGN ENGINEER		HYDRAULICS ENGINEER	
			
8/12/2026		8/12/2026	
Prepared in the Office of: AECOM		NC FIRM LICENSE No: F-0342 5438 Wade Park Boulevard, Suite 200 Charlotte, NC 28207 (919) 854-6000 • (919) 854-6259 (FAX)	
DOCUMENT NOT CONSIDERED FINAL UNLESS ALL SIGNATURES COMPLETED			

2,020

2,010

2,000

1,990

1,980

1,970

-DET12- ELIMINATED FROM PROJECT

-DET13- ELIMINATED FROM PROJECT