



5/28/24


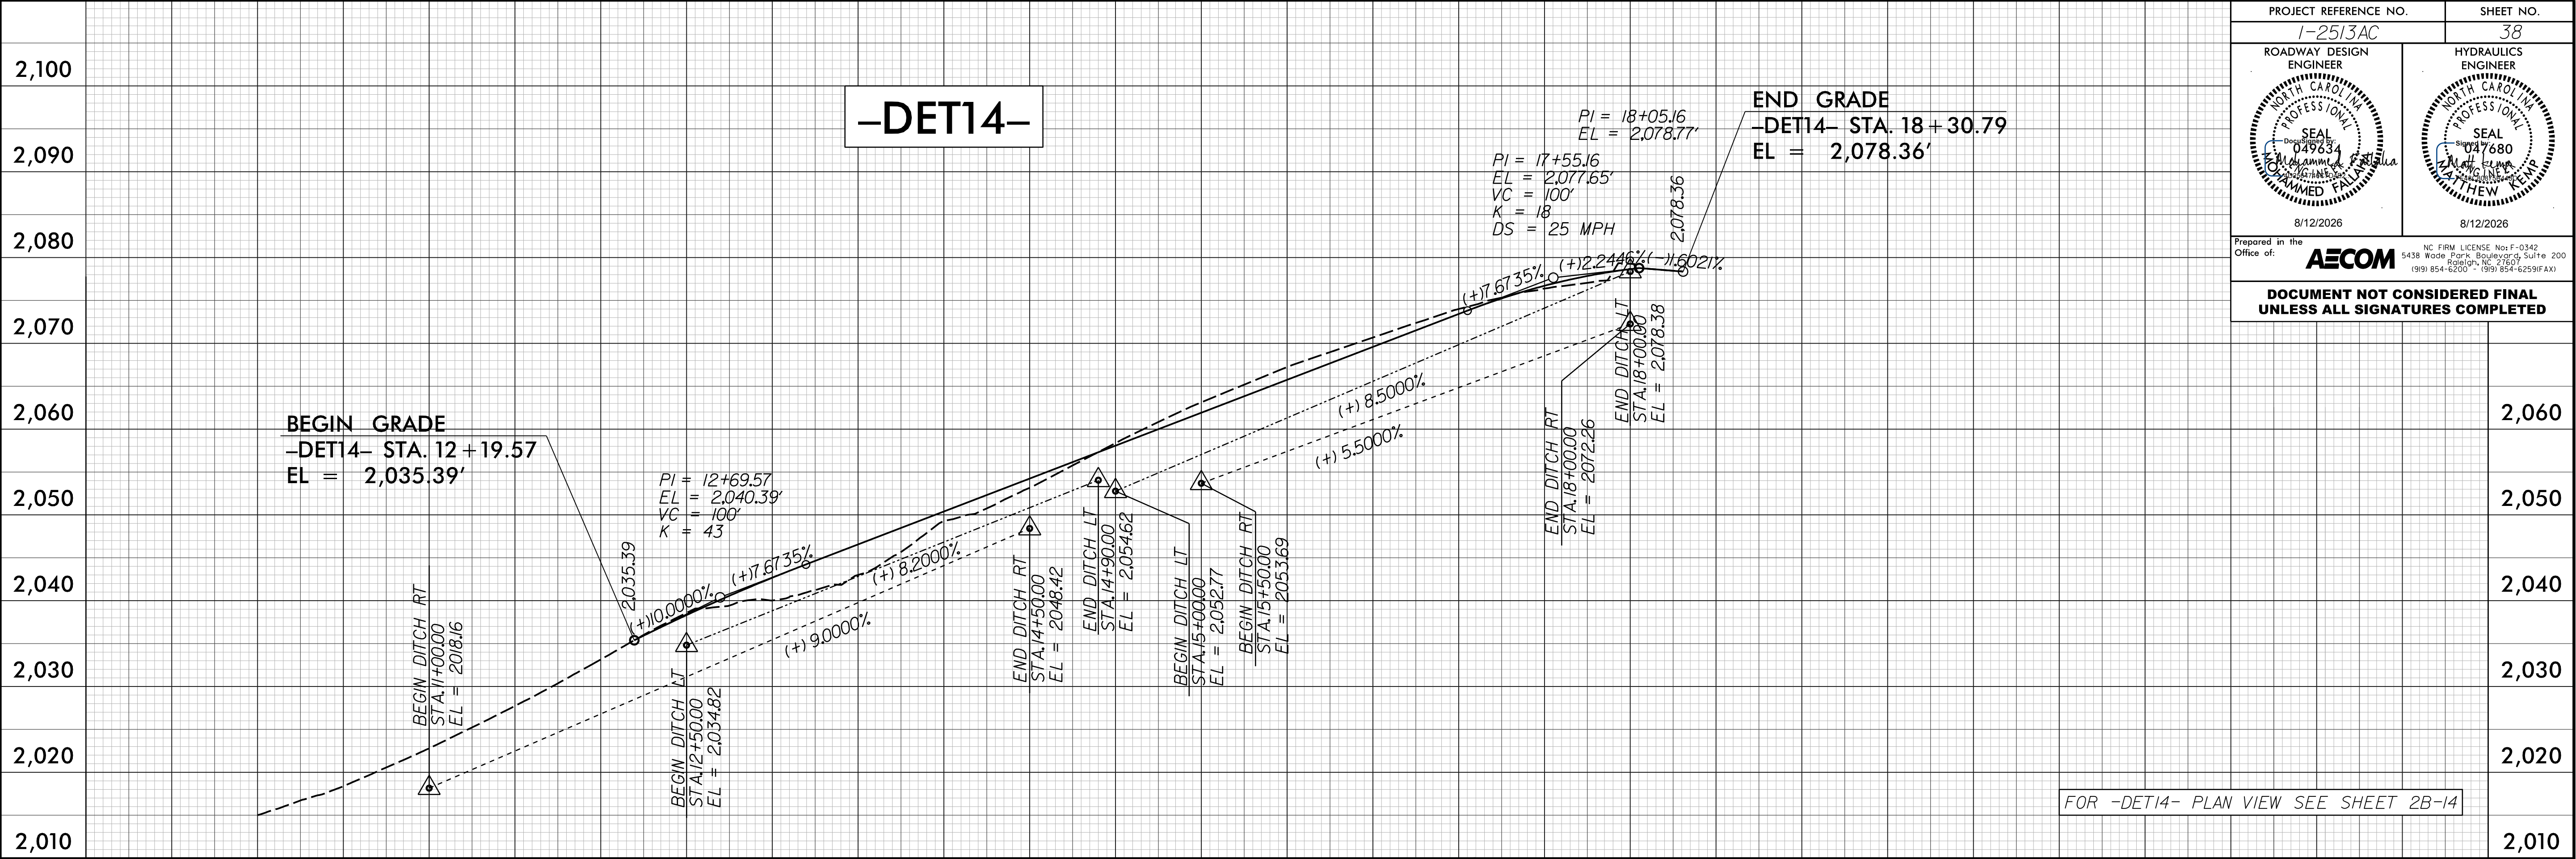


-DET15- ELIMINATED FROM PROJECT

-DET16-

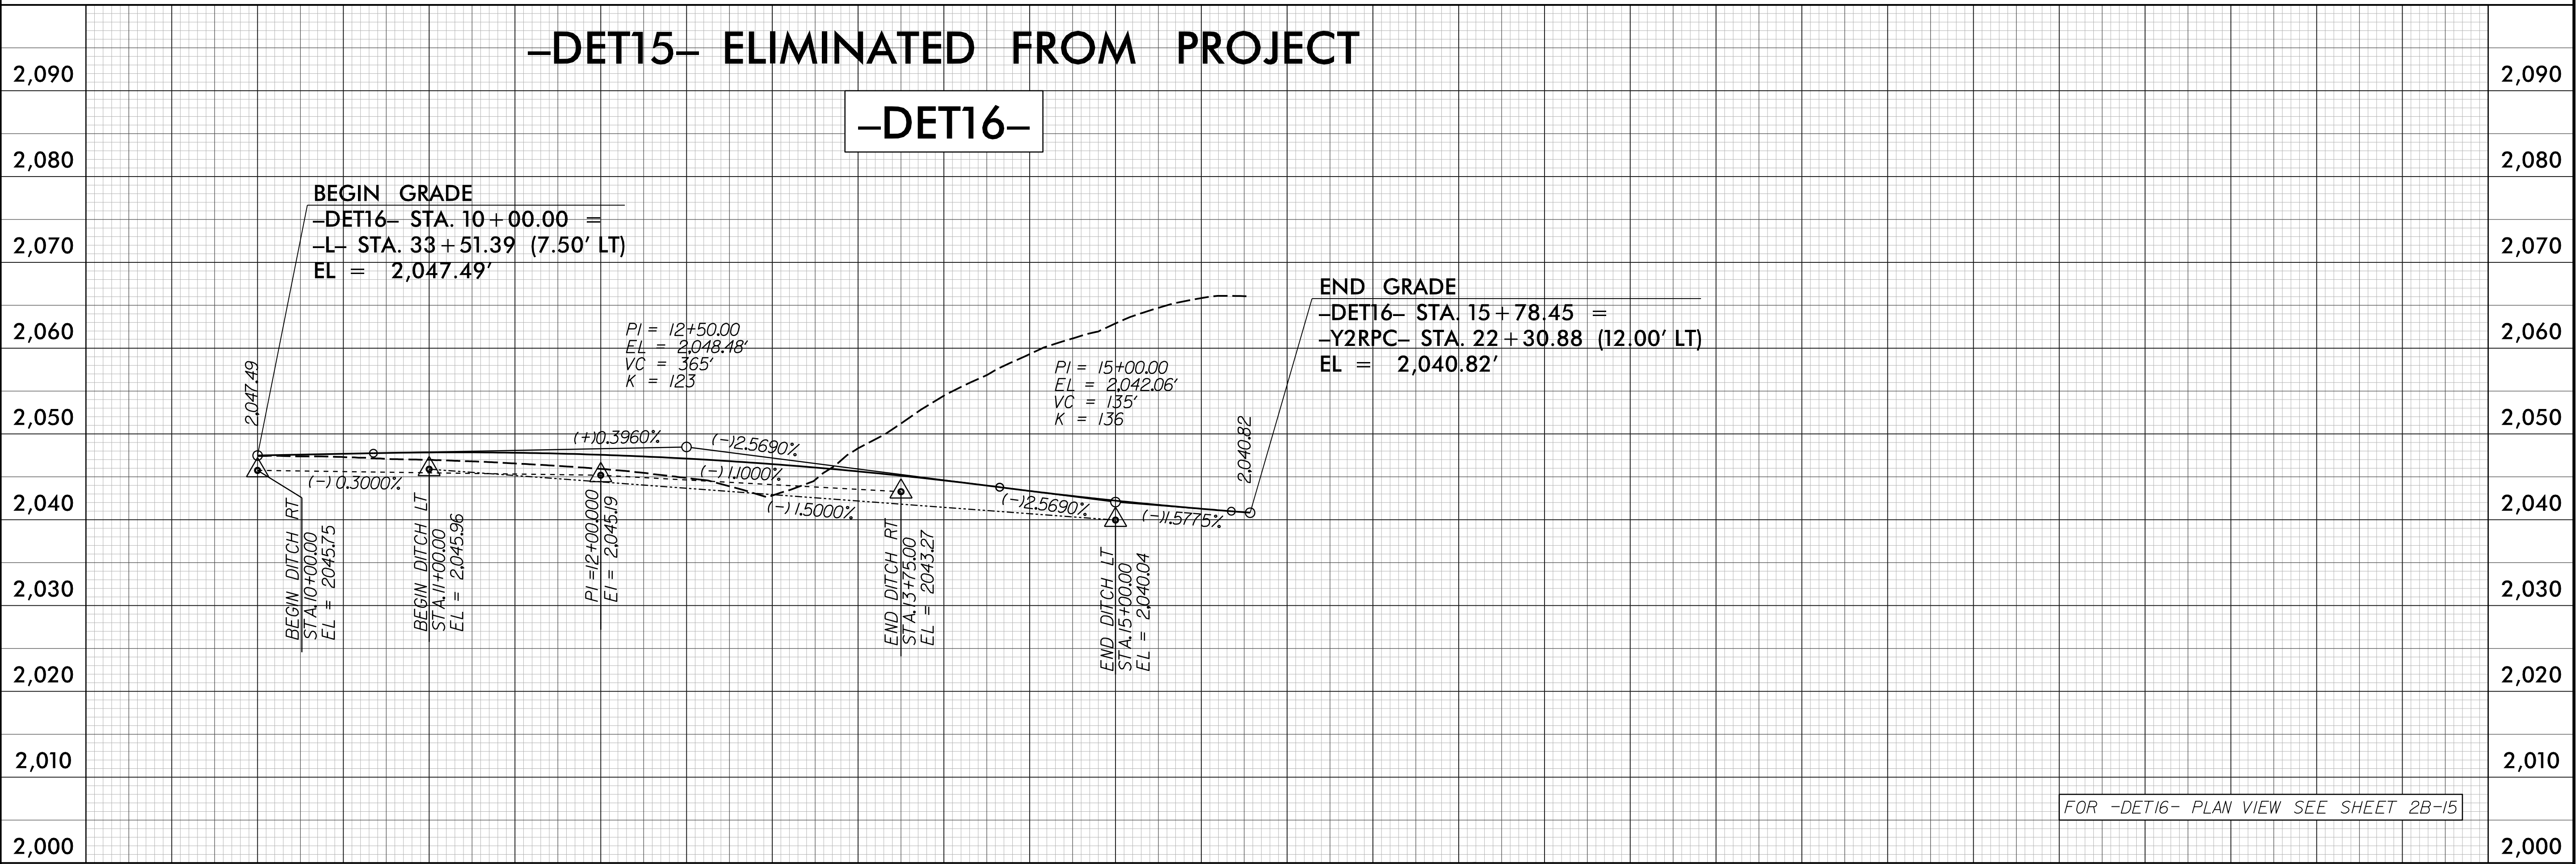

5/26/2026
12:56:00 PM
Mohammed Fallah

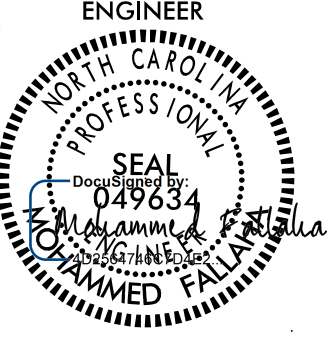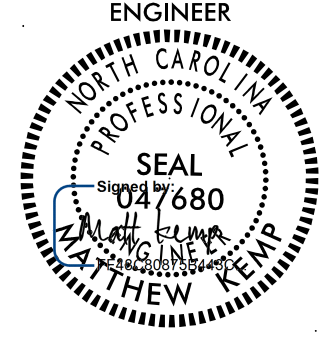PROJECT REFERENCE NO. 1-2513AC		SHEET NO. 38
ROADWAY DESIGN ENGINEER 	HYDRAULICS ENGINEER 	
Prepared in the Office of: AECOM		NC FIRM LICENSE No: F-0342 5438 Wade Park, Boulevard, Suite 200 Raleigh, NC 27607 (919) 854-6000 • (919) 854-6259 (FX)
DOCUMENT NOT CONSIDERED FINAL UNLESS ALL SIGNATURES COMPLETED		