


5/28/26

5/28/2026
2:53:00 PM
Mohammed Fallah

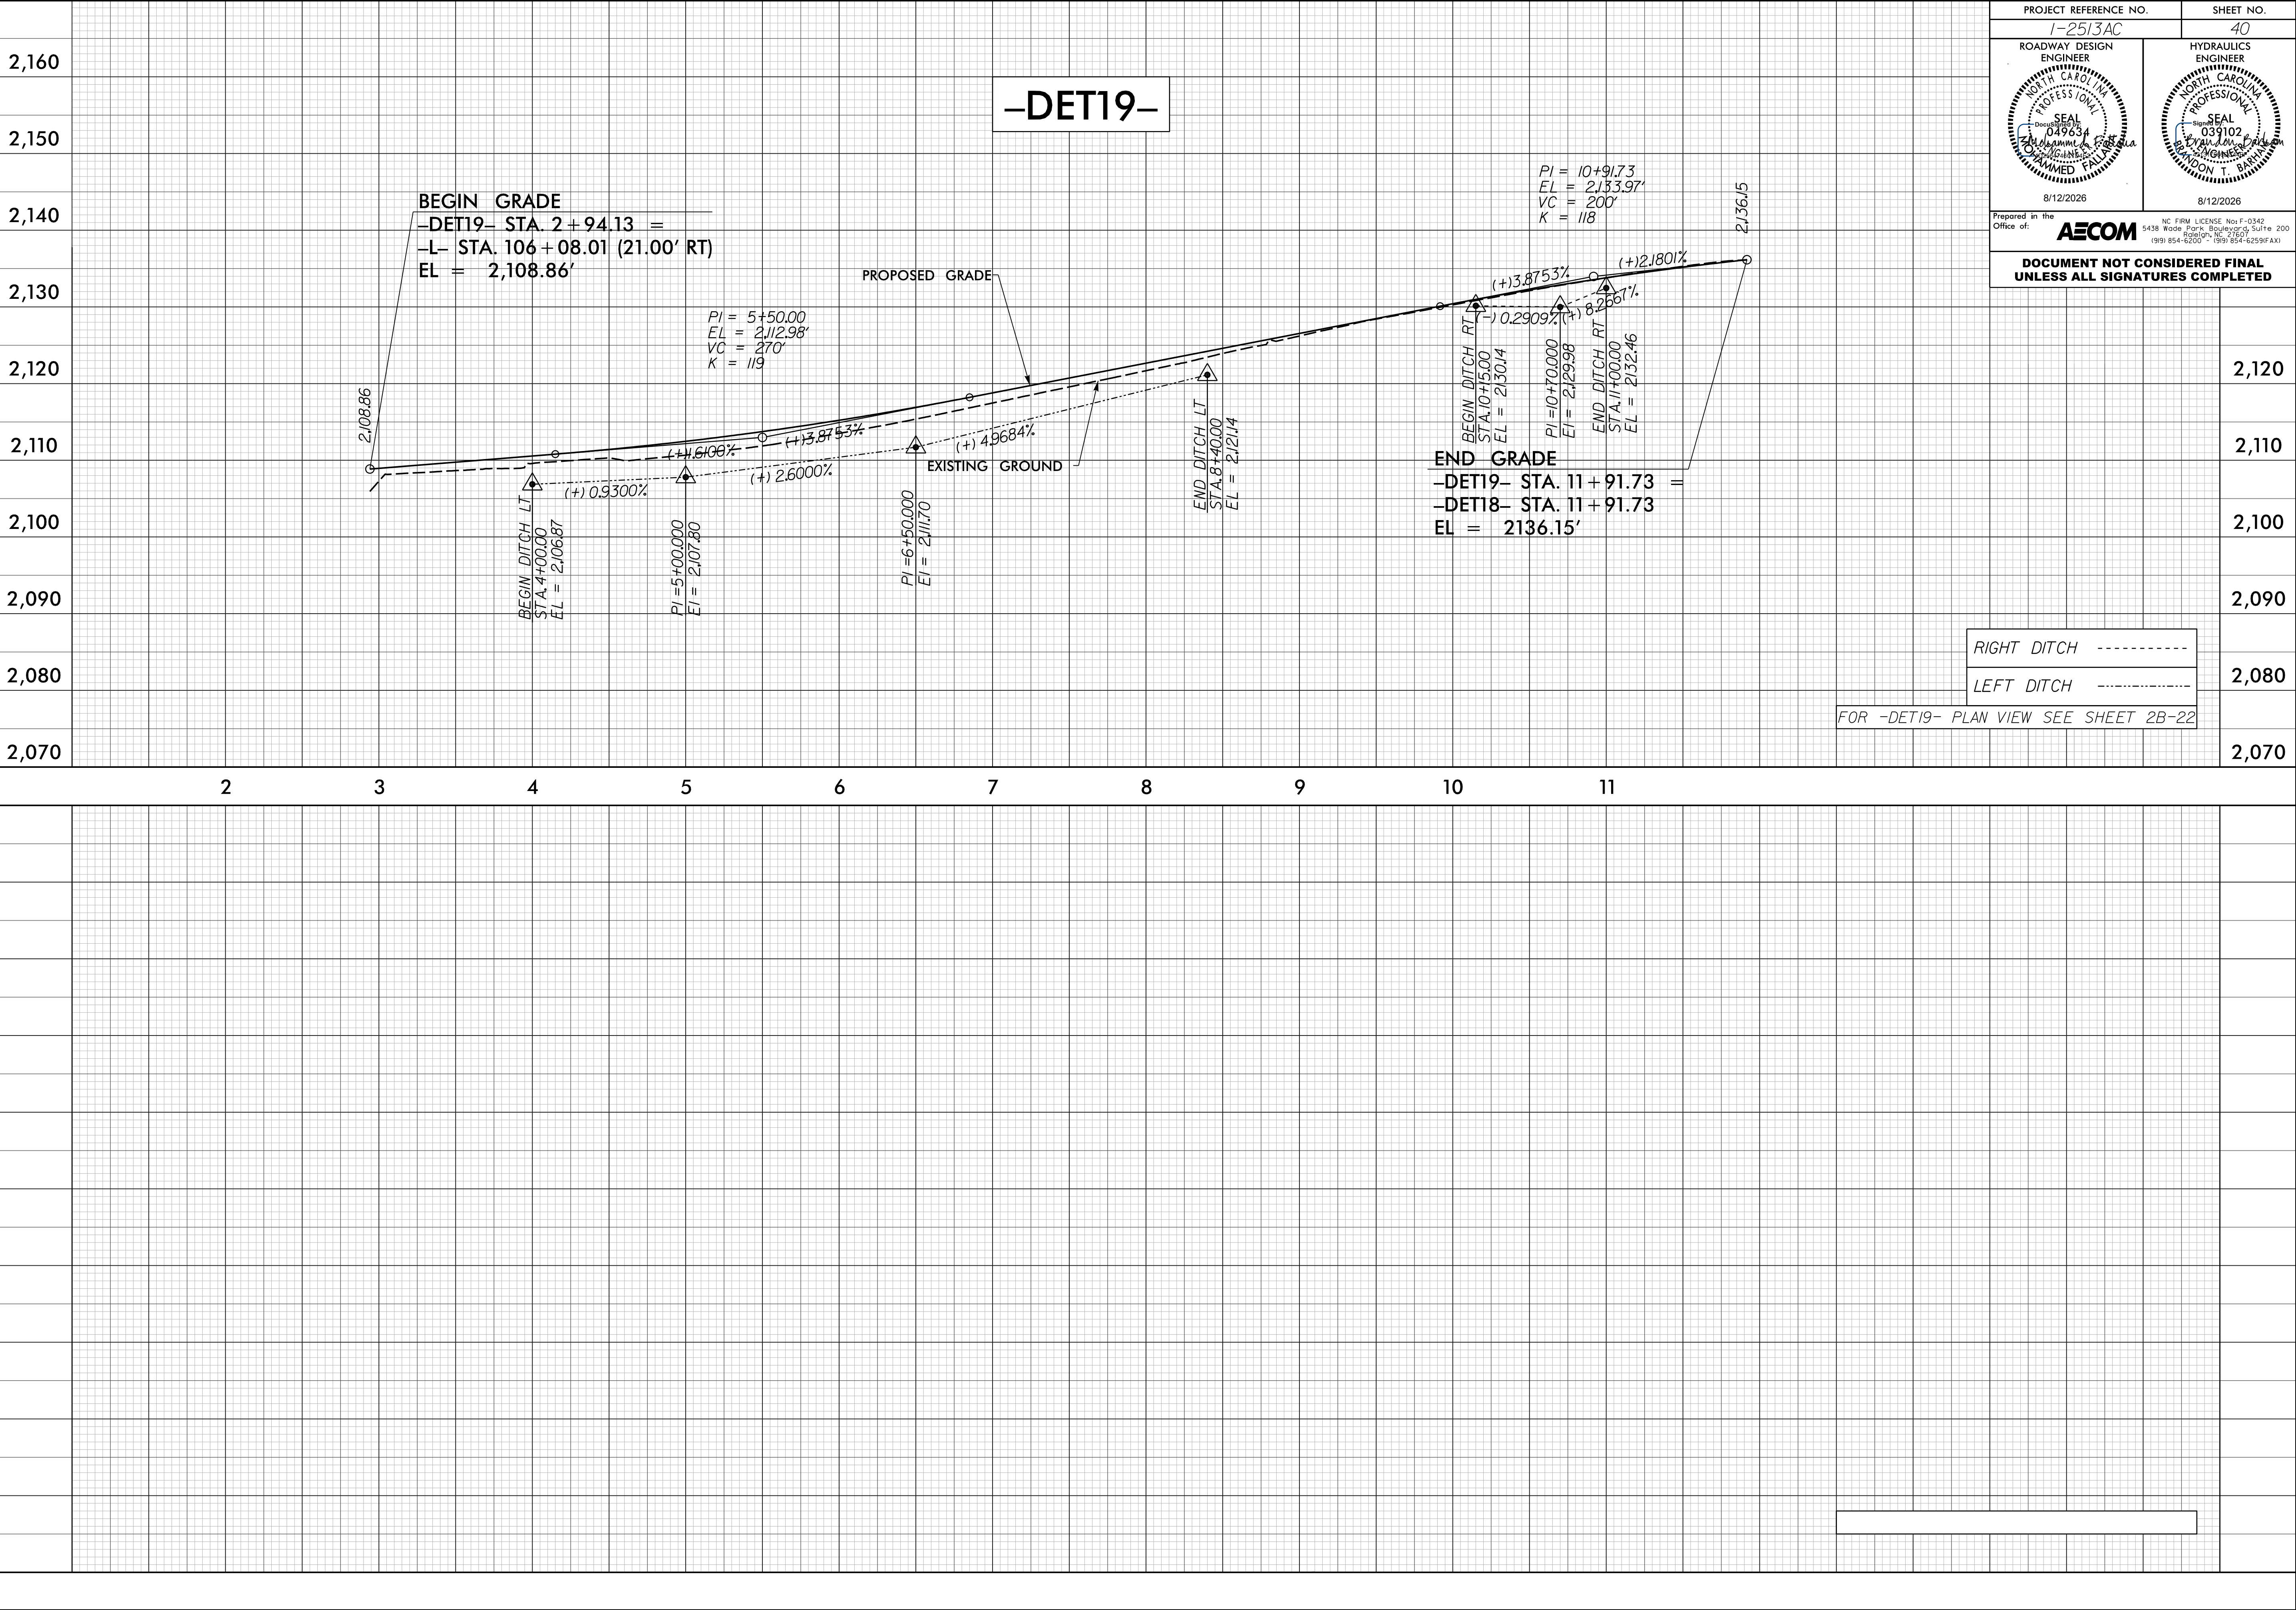

PROJECT REFERENCE NO. 1-2513AC		SHEET NO. 40
ROADWAY DESIGN ENGINEER MOHAMMED FALLAH NORTH CAROLINA PROFESSIONAL SEAL 049634 8/12/2026	HYDRAULICS ENGINEER MOHAMMED FALLAH NORTH CAROLINA PROFESSIONAL SEAL 039102 8/12/2026	
Prepared in the Office of: AECOM NC FIRM LICENSE No: F-0342 5438 Wade Park Boulevard, Suite 200 Raleigh, NC 27607 (919) 854-6000 • (919) 854-6259 (FX)		
DOCUMENT NOT CONSIDERED FINAL UNLESS ALL SIGNATURES COMPLETED		