

09/08/22



TIP PROJECT: I-2513AC

STATE	STATE PROJECT REFERENCE NO.	SHEET NO.	TOTAL SHEETS
N.C.	I-2513AC	RW01	34

STATE OF NORTH CAROLINA
DIVISION OF HIGHWAYS

SURVEY CONTROL, EXISTING CENTERLINES,
RIGHT OF WAY, EASEMENTS AND PROPERTY TIES

BUNCOMBE COUNTY

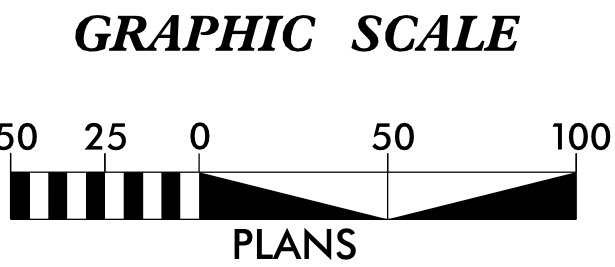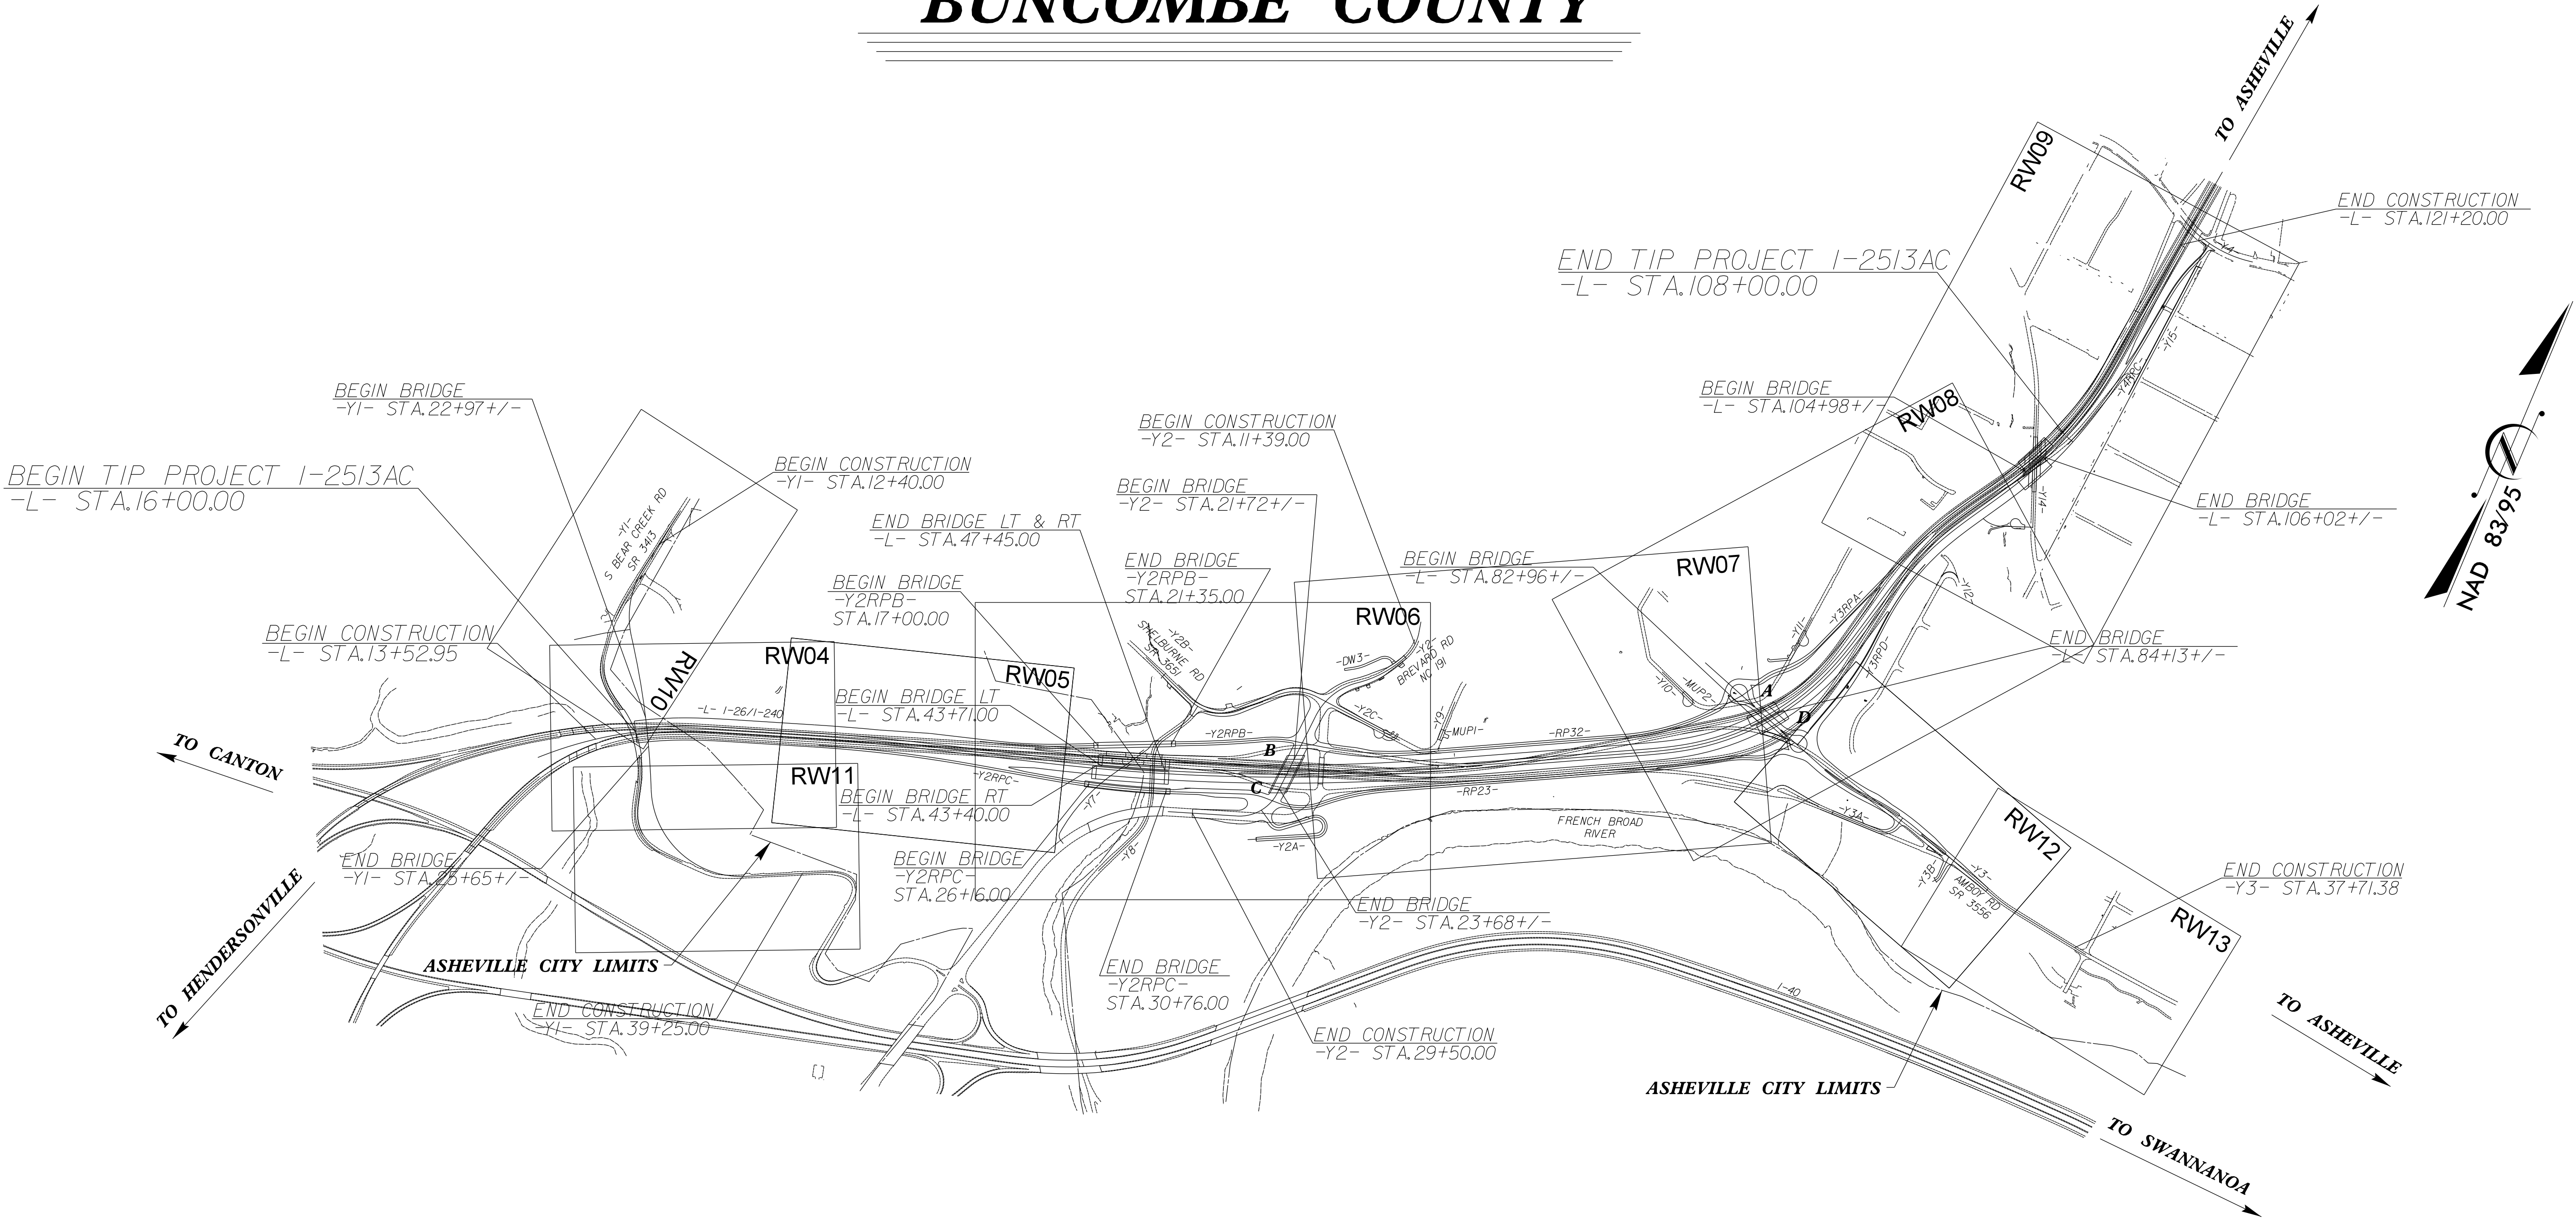

DATUM DESCRIPTION

THE LOCALIZED COORDINATE SYSTEM DEVELOPED FOR THIS PROJECT IS BASED ON THE STATE PLANE COORDINATES ESTABLISHED BY NCDOT FOR MONUMENT "CALVARY" WITH NAD 83 STATE PLANE GRID COORDINATES OF NORTHING: 684,834.0870(ft) EASTING: 934,095.9080(ft) ELEVATION: 2,156.81(ft)

THE AVERAGE COMBINED GRID FACTOR USED ON THIS PROJECT (GROUND TO GRID) IS: 0.9997841

THE N.C. LAMBERT GRID BEARING AND LOCALIZED HORIZONTAL GROUND DISTANCE FROM "CALVARY" TO L- STATION 16+00 IS S 44-16°54.5" W 9,332.64(ft)

ALL LINEAR DIMENSIONS ARE LOCALIZED HORIZONTAL DISTANCES VERTICAL DATUM USED IS NAVD 88

Prepared in the Office of:

V&M

Vaughn & Melton


1318-F Patton Avenue
Asheville, NC 28806
Firm License # F-1088

2024 STANDARD SPECIFICATIONS

RIGHT OF WAY DATE:
DECEMBER 6, 2022

LETTING DATE:
NOVEMBER 17, 2026

PROFESSIONAL LAND
SURVEYOR

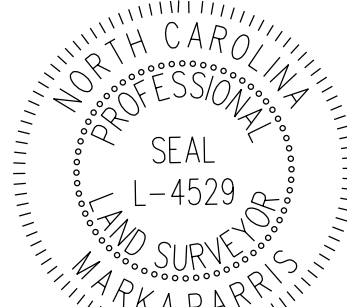

Signed by:
Mark A. Parris
F1570CB85C7248A...

SIGNATURE:

7/31/2026 | 5:52:16 AM PDT
Date:

