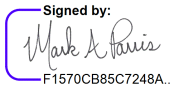



6/2/2023


I, Mark A. Parris, certify that the right of way and permanent easement monumentation for this project shown herein was completed under my direct and responsible charge from an actual survey made under my supervision; that all horizontal closures had a minimum ratio of precision of 1:10,000 (Class A). Field work was performed from 1/23/23 to 9/23/24, and all coordinates are based on NAD83/2011; That this survey was performed to meet the requirements of 21NCAC 56.1600 as applicable.

This 28th day of July, 2028.

Signed by:

Professional Land Surveyor L-4529

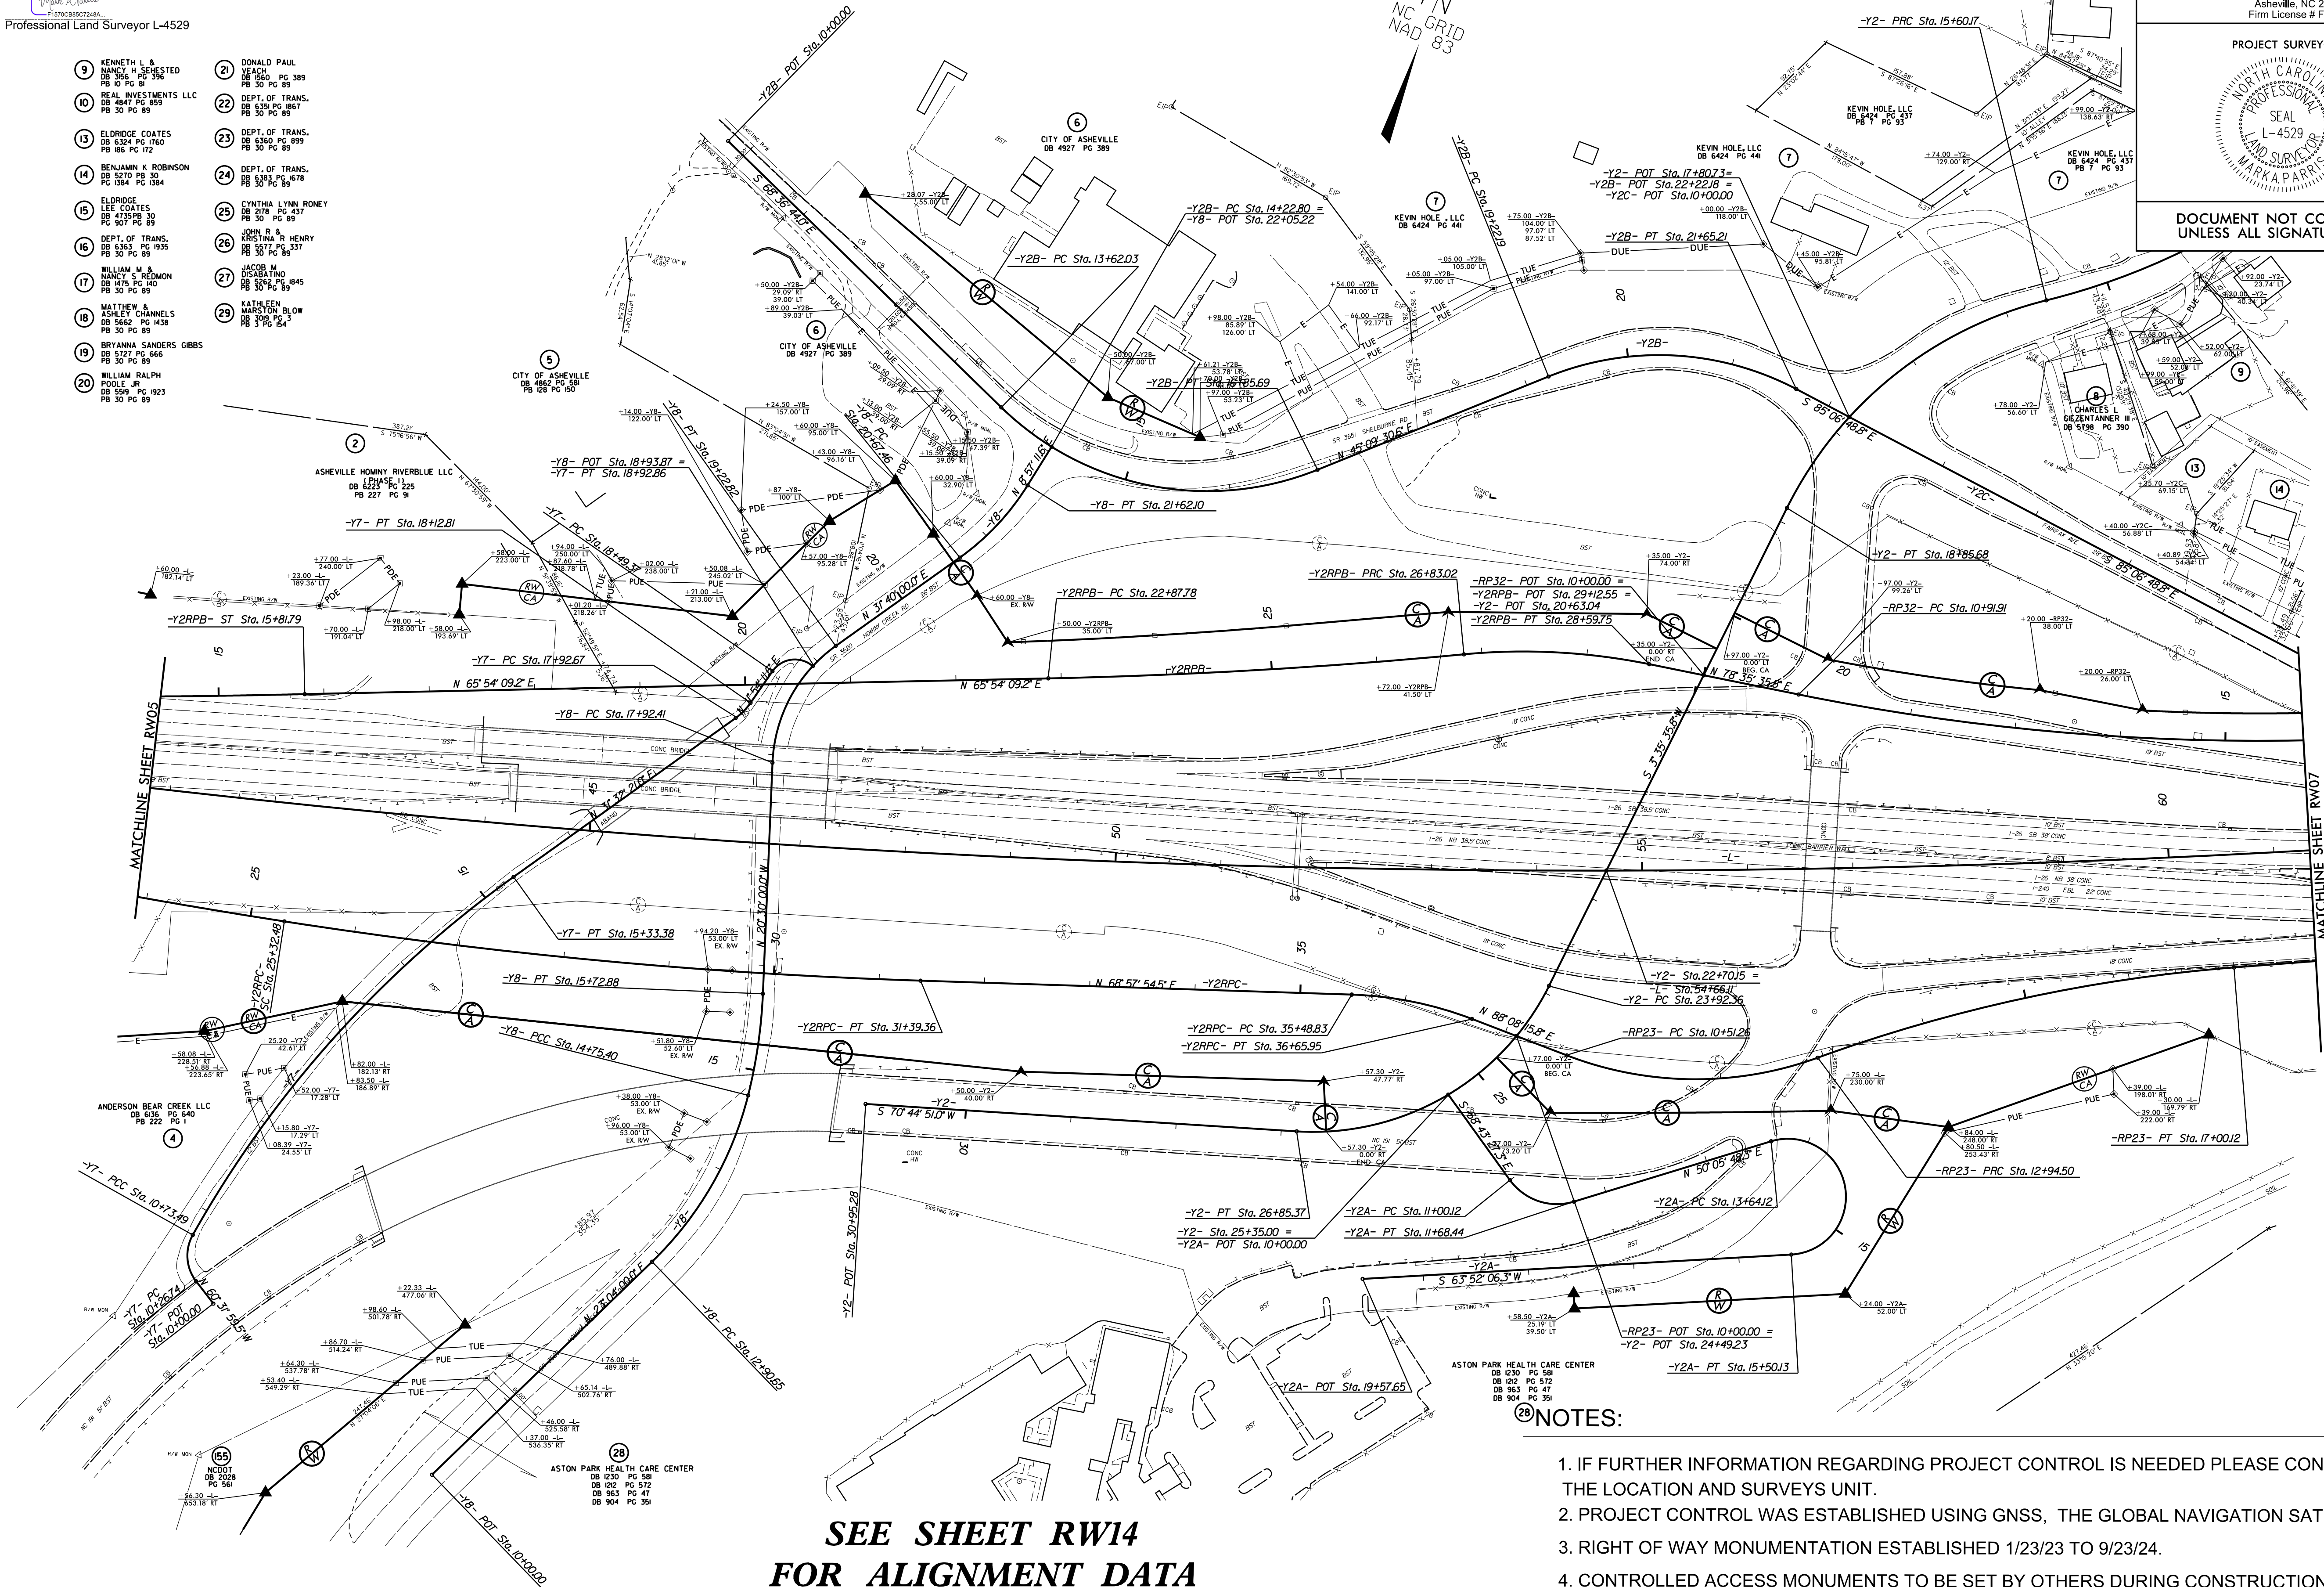- | | |
|--|---|
| 9 KENNETH L. & NANCY H. SEBESTED DB 506 PG 386 PB 10 PG 81 | 21 DONALD PAUL VEACH DB 560 PG 389 PB 30 PG 89 |
| 10 NEAL INVESTMENTS LLC DB 4847 PG 899 PB 30 PG 89 | 22 DEPT. OF TRANS. DB 4290 PG 867 PB 30 PG 89 |
| 13 ELDORIDGE COATES DB 6324 PG 1760 PB 86 PG 172 | 23 DEPT. OF TRANS. DB 6360 PG 899 PB 30 PG 89 |
| 14 BENJAMIN K. ROBINSON DB 5270 PG 30 PB 1364 PG 1364 | 24 DEPT. OF TRANS. DB 5383 PG 878 PB 30 PG 89 |
| 15 ELDORIDGE LEE COATES DB 4735 PG 30 PB 307 PG 89 | 25 CYNTHIA LYNN RONEY DB 878 PG 437 PB 30 PG 89 |
| 16 DEPT. OF TRANS. DB 6363 PG 1935 PB 30 PG 89 | 26 JOHN R. & KRISTINA R. HENRY DB 5577 PG 337 PB 30 PG 89 |
| 17 WILLIAM M. & NANCY S. REDMON DB 4745 PG 40 PB 30 PG 89 | 27 JACOB M. DISABATINO DB 5562 PG 845 PB 30 PG 89 |
| 18 MATTHEW & ASHLEY CHANNELS DB 5662 PG 1438 PB 30 PG 89 | 29 KATHLEEN MARSHON BLOW DB 309 PG 3 PB 30 PG 84 |
| 19 BRYANNA SANDERS CGBS DB 5727 PG 666 PB 30 PG 89 | |
| 20 WILLIAM RALPH POOLE DB 559 PG 1923 PB 30 PG 89 | |

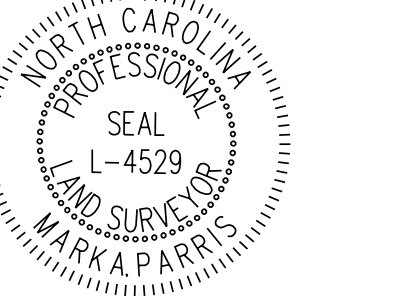

PROJECT REFERENCE NO.	SHEET NO.
I-2513AC	RW06
Location and Surveys	
 1318-F Patton Avenue Asheville, NC 28806 Firm License # F-1088	
PROJECT SURVEYOR	
	
DOCUMENT NOT CONSIDERED FINAL UNLESS ALL SIGNATURES COMPLETED	

- NOTES:
- IF FURTHER INFORMATION REGARDING PROJECT CONTROL IS NEEDED PLEASE CONTACT THE LOCATION AND SURVEYS UNIT.
 - PROJECT CONTROL WAS ESTABLISHED USING GNSS, THE GLOBAL NAVIGATION SATELLITE SYSTEM.
 - RIGHT OF WAY MONUMENTATION ESTABLISHED 1/23/23 TO 9/23/24.
 - CONTROLLED ACCESS MONUMENTS TO BE SET BY OTHERS DURING CONSTRUCTION.

SEE SHEET RW14
FOR ALIGNMENT DATA