


REVISIONS

Signed by:

F1570CB85C7248A...
Professional Land Surveyor L-4529

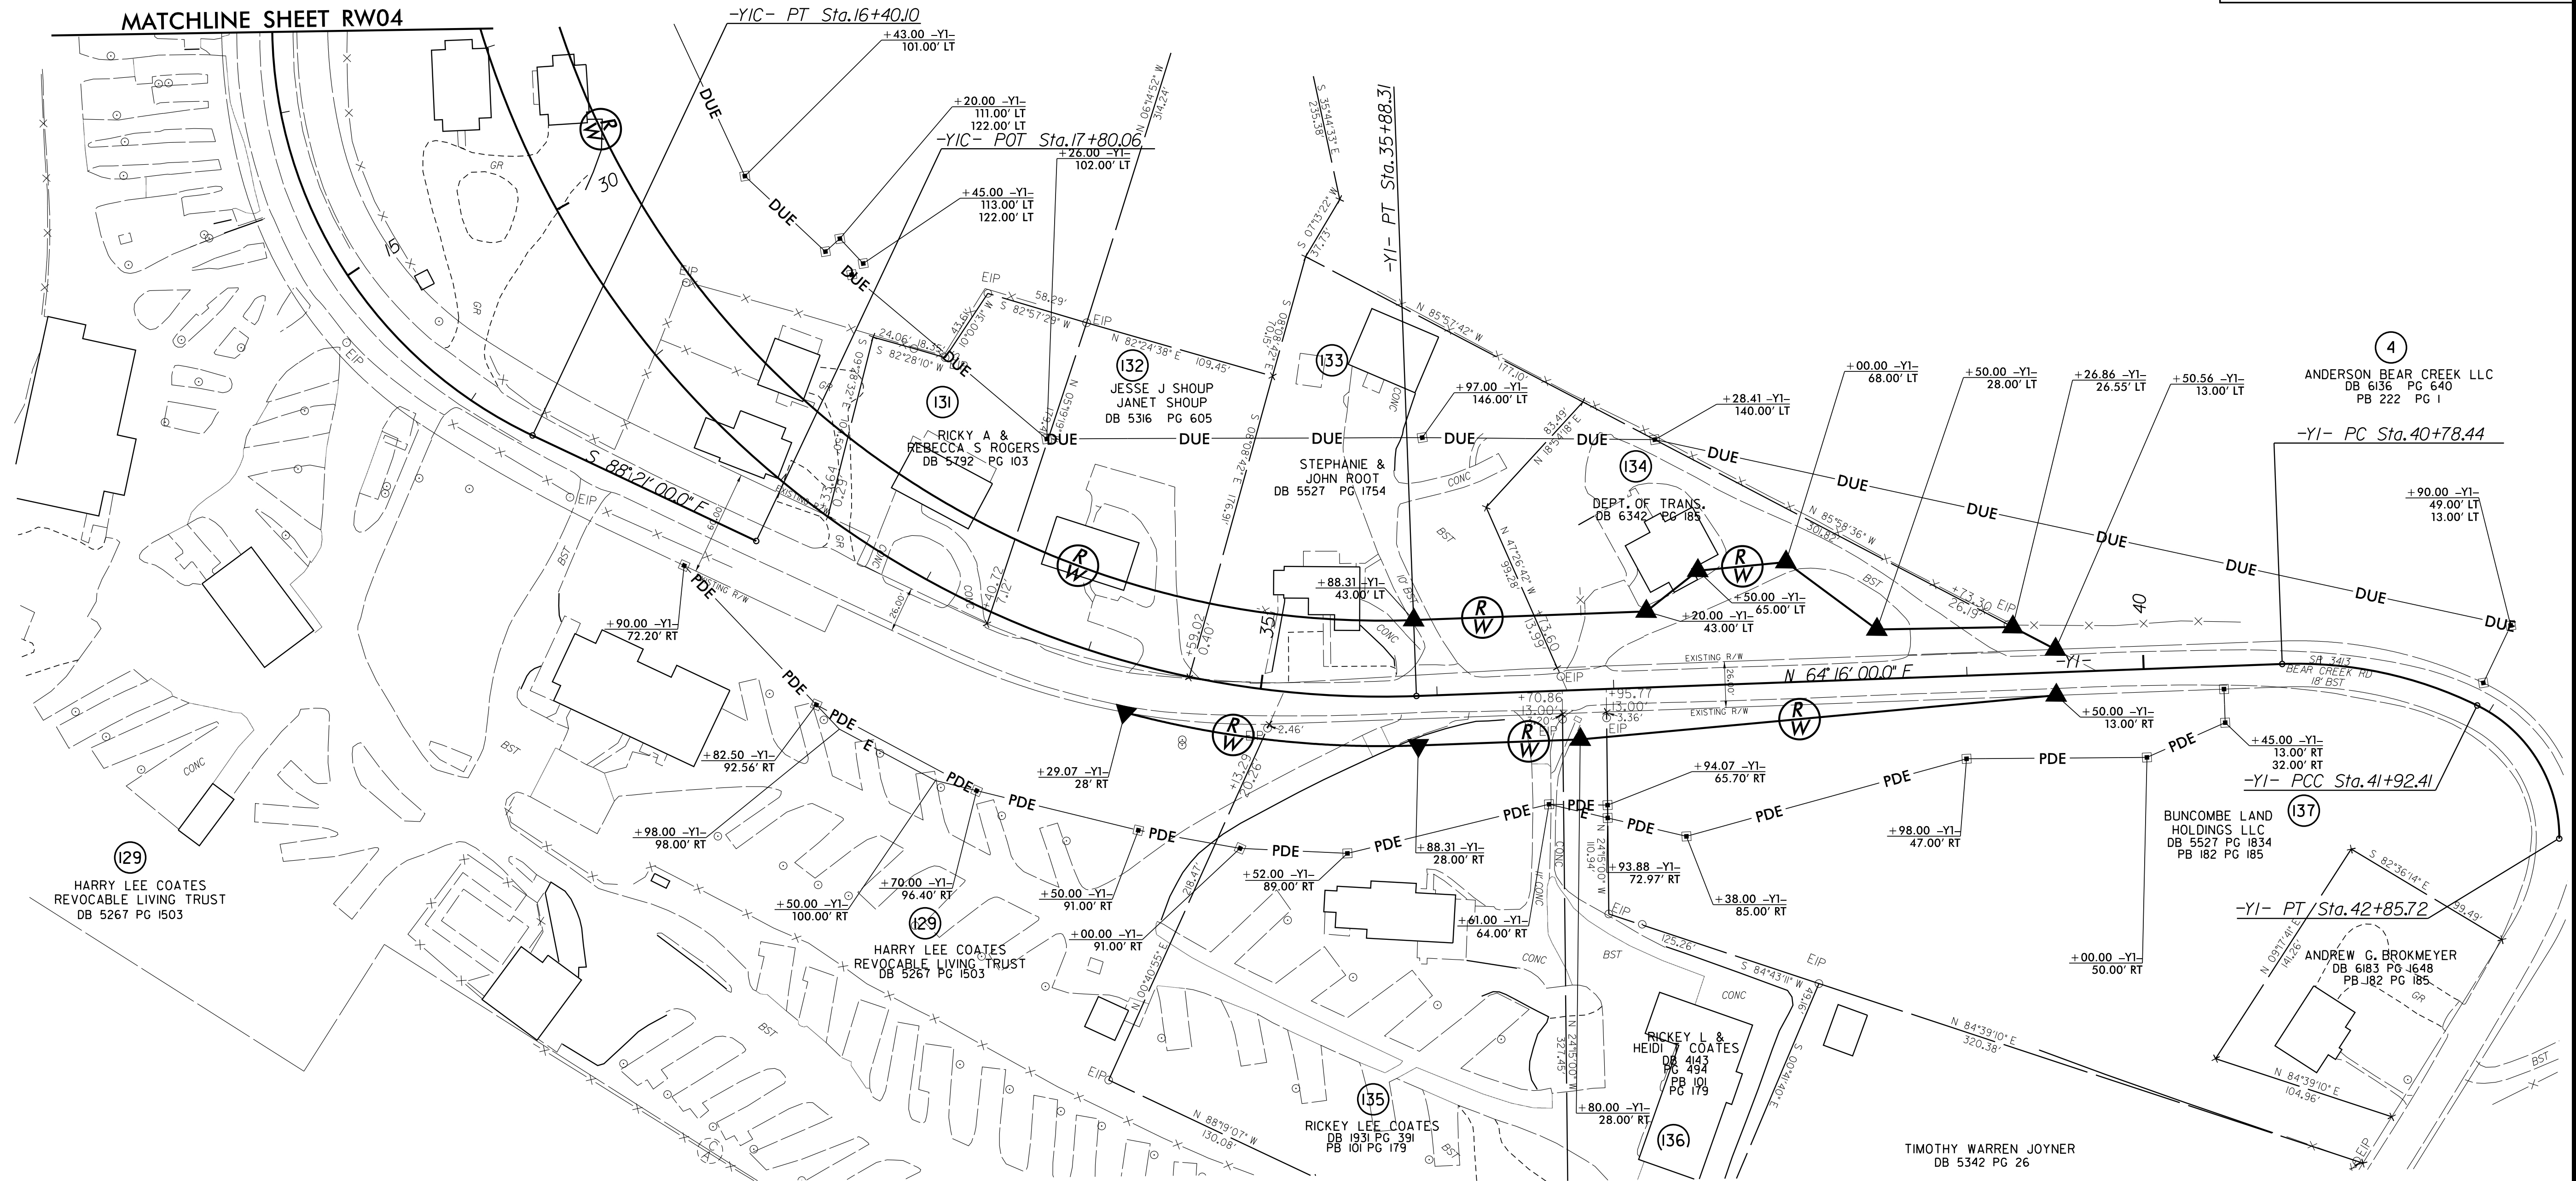

**SEE SHEET RW14
FOR ALIGNMENT DATA**

1. IF FURTHER INFORMATION REGARDING PROJECT CONTROL IS NEEDED PLEASE CONTACT THE LOCATION AND SURVEYS UNIT.
2. PROJECT CONTROL WAS ESTABLISHED USING GNSS, THE GLOBAL NAVIGATION SATELLITE SYSTEM.
3. RIGHT OF WAY MONUMENTATION ESTABLISHED 1/23/23 TO 9/23/24 .
4. CONTROL ACCESS MONUMENTS TO BE SET BY OTHERS DURING CONSTRUCTION.