
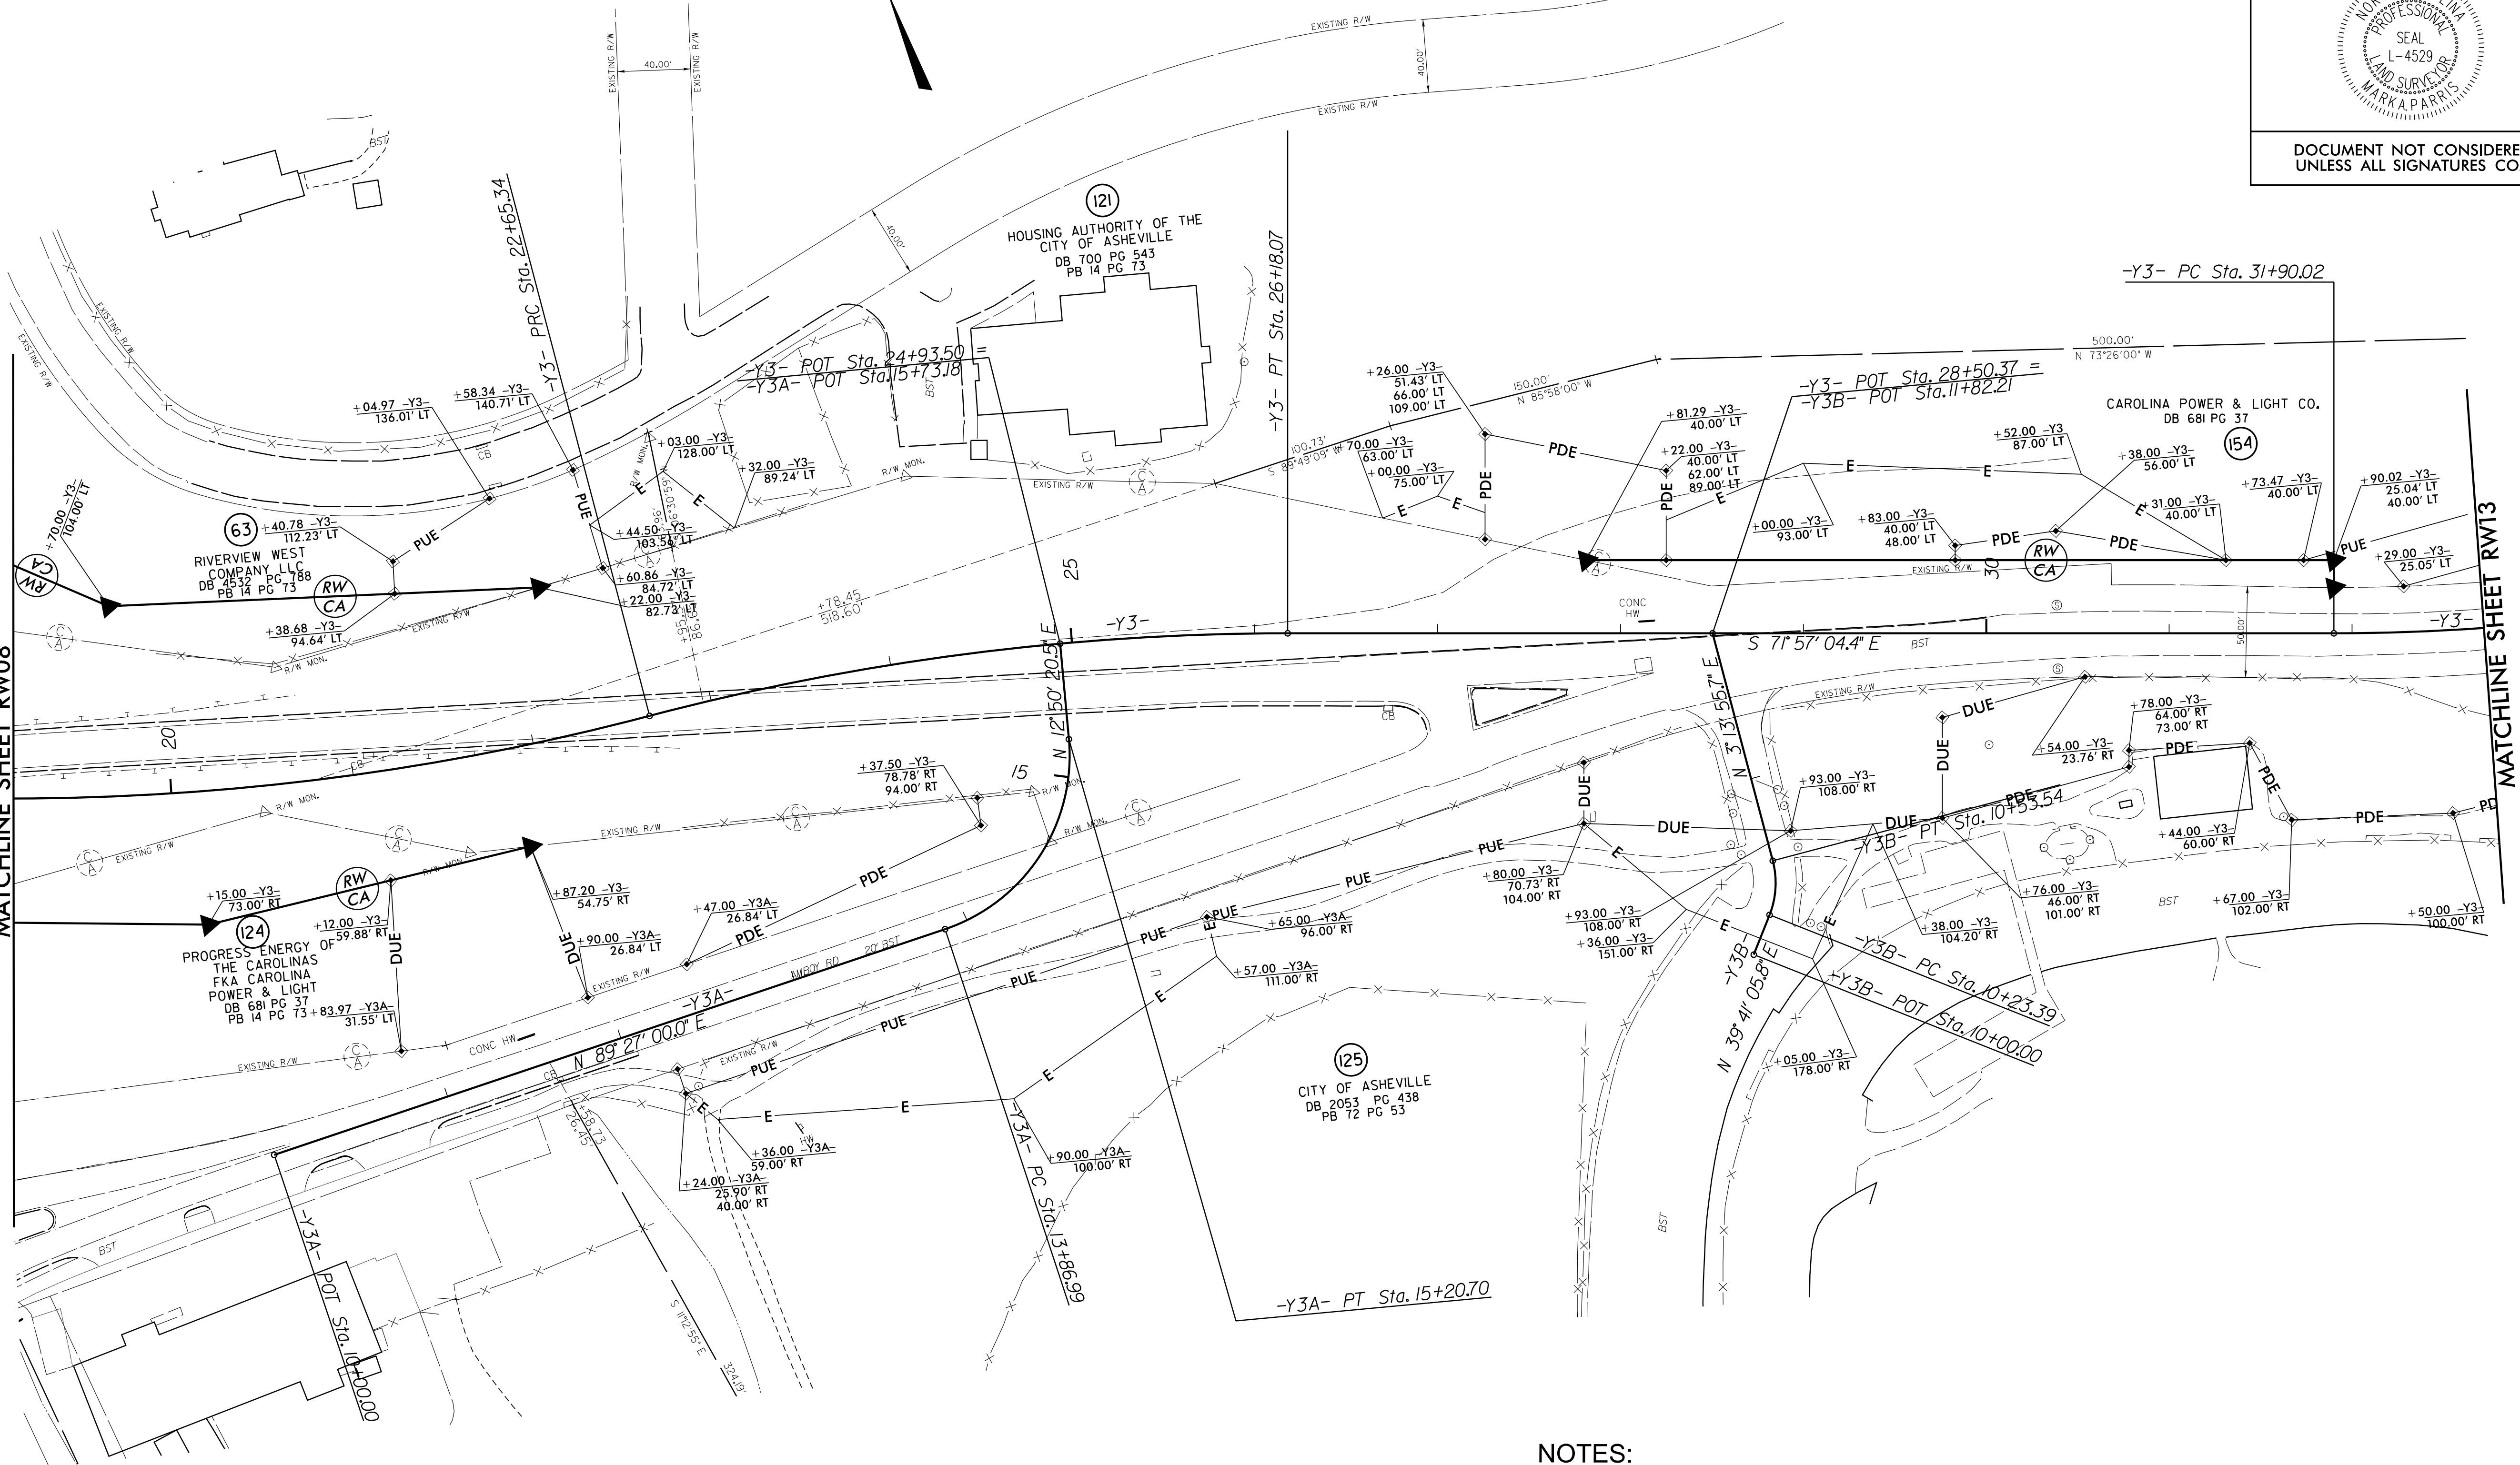


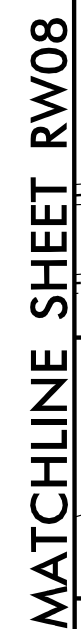

**SEE SHEET RW14
FOR ALIGNMENT DATA**

Signed by: 
F1570CB85C7248A
Professional Land Surveyor L-4529

NOTES:

1. IF FURTHER INFORMATION REGARDING PROJECT CONTROL IS NEEDED PLEASE CONTACT THE LOCATION AND SURVEYS UNIT.
2. PROJECT CONTROL WAS ESTABLISHED USING GNSS, THE GLOBAL NAVIGATION SATELLITE SYSTEM.
3. RIGHT OF WAY MONUMENTATION ESTABLISHED 1/23/23 TO 9/23/24 .
4. CONTROL ACCESS MONUMENTS TO BE SET BY OTHERS DURING CONSTRUCTION.