


8/17/99

8/17/2026
C:\Users\j\OneDrive\Documents\Design\AC\PS\N\2513AC-EC.PSI_30.dgn
j\OneDrive\Documents\Design\AC\PS\N\2513AC-EC.PSI_30.dgn

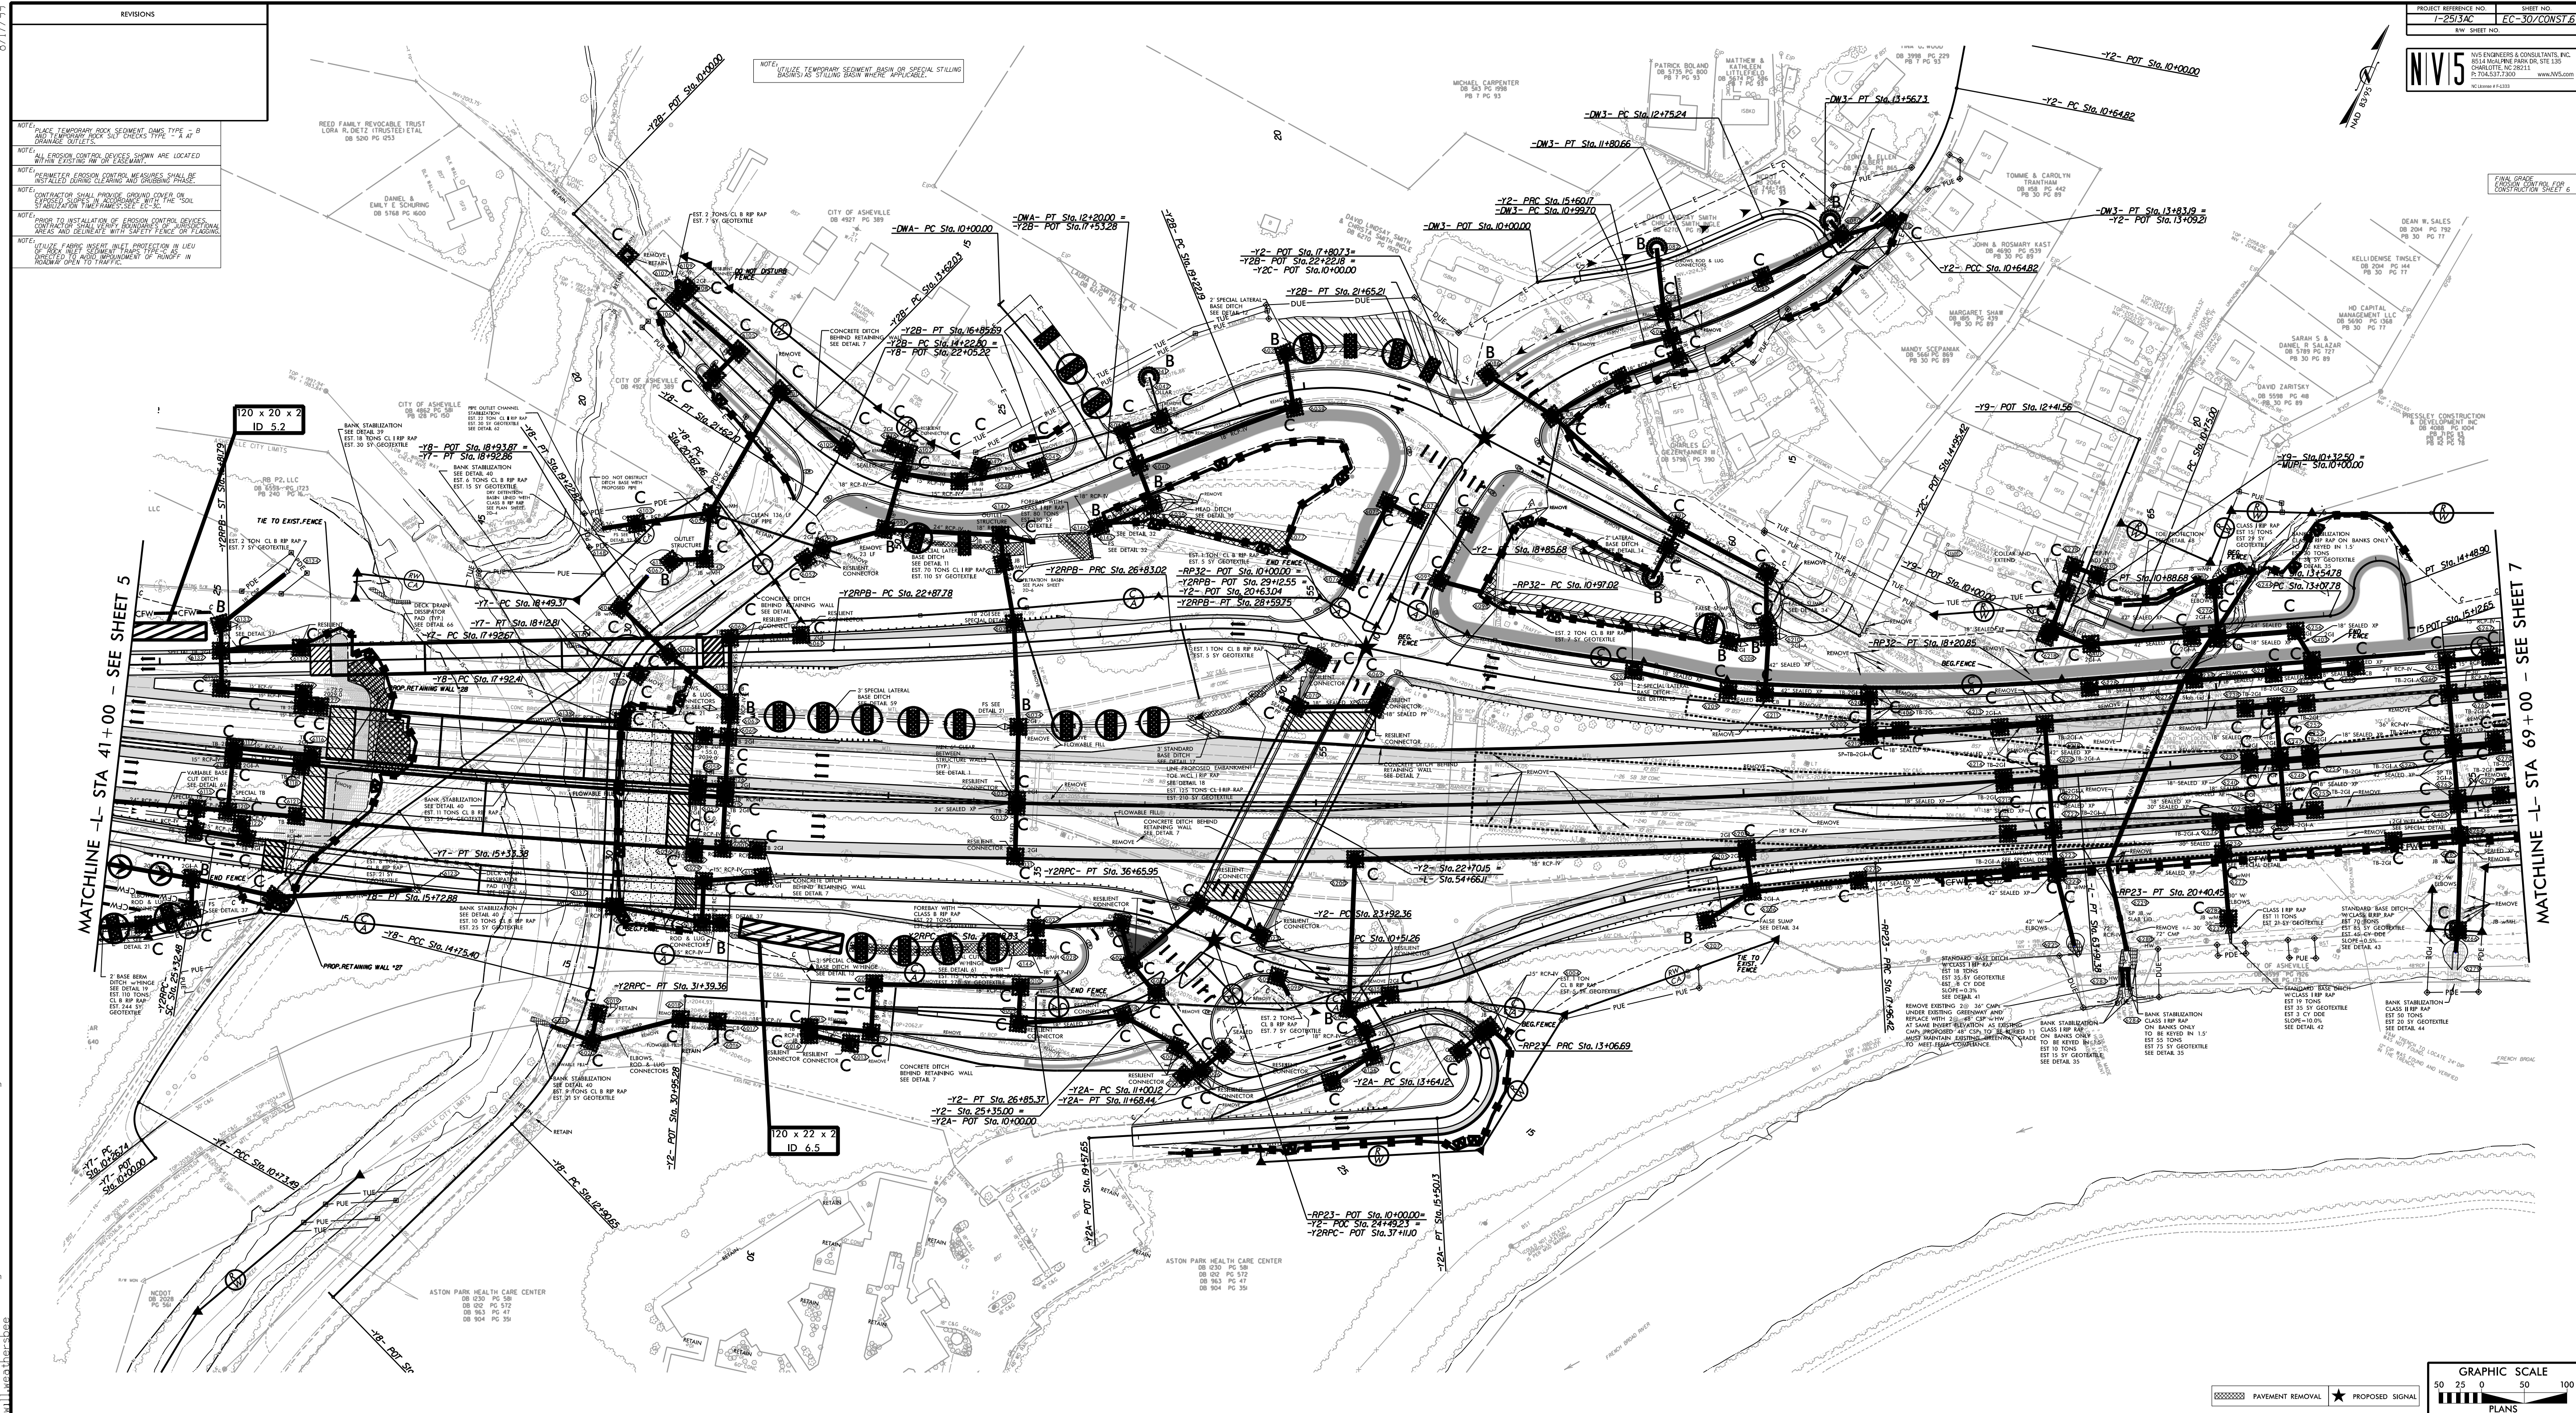

PROJECT REFERENCE NO. 1-2513AC
SHEET NO. EC-30/CONVST.6
NIV5
NIV5 ENGINEERS & CONSULTANTS, INC.
WWW.NIV5.COM

GRAPHIC SCALE
50 25 0 25 50 100
PLANS
PAVEMENT REMOVAL
PROPOSED SIGNAL