


8/17/99

8/13/2026 c:\projects\Design\AC\PS\N\2513AC.EC.PSI_31.dgn

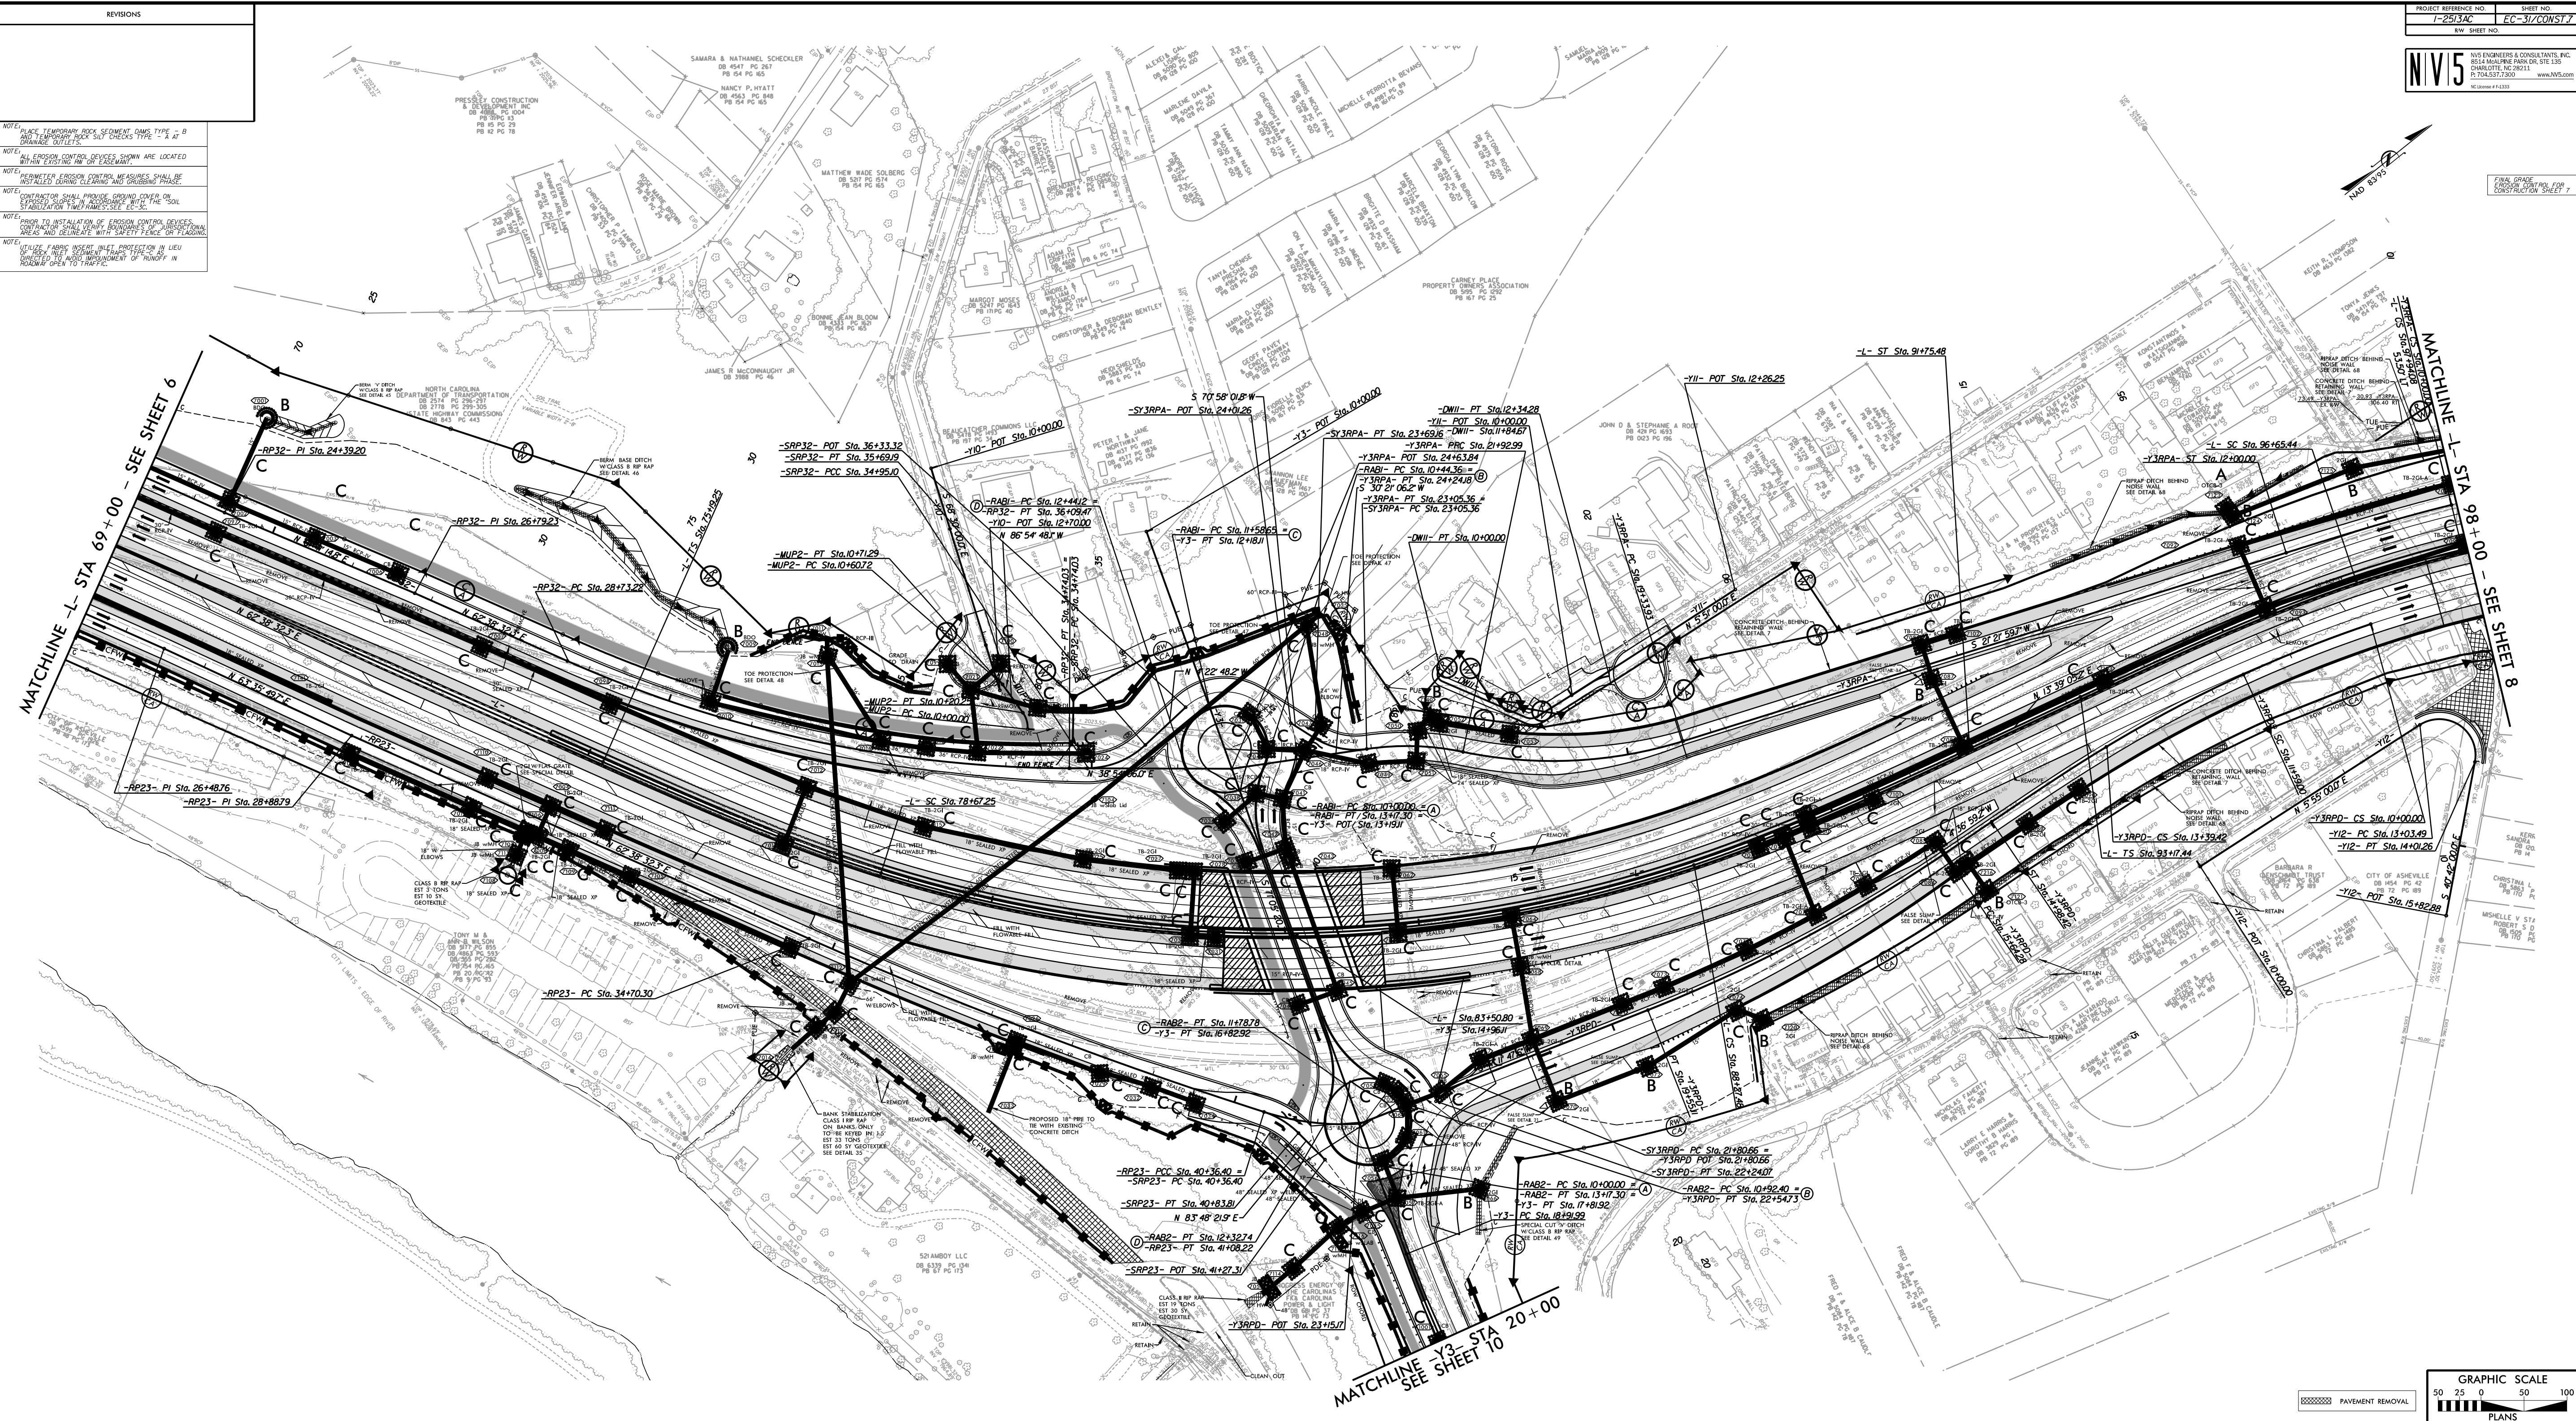

PROJECT REFERENCE NO. 1-2513AC SHEET NO. EC-31/CONST 7

NIV5 NIV5 ENGINEERS & CONSULTANTS, INC. 803 ASHBOURN PARK DR. STE. 135 CHARLOTTE, NC 28211 P: 704.557.7700 WWW.NIV5.COM

