



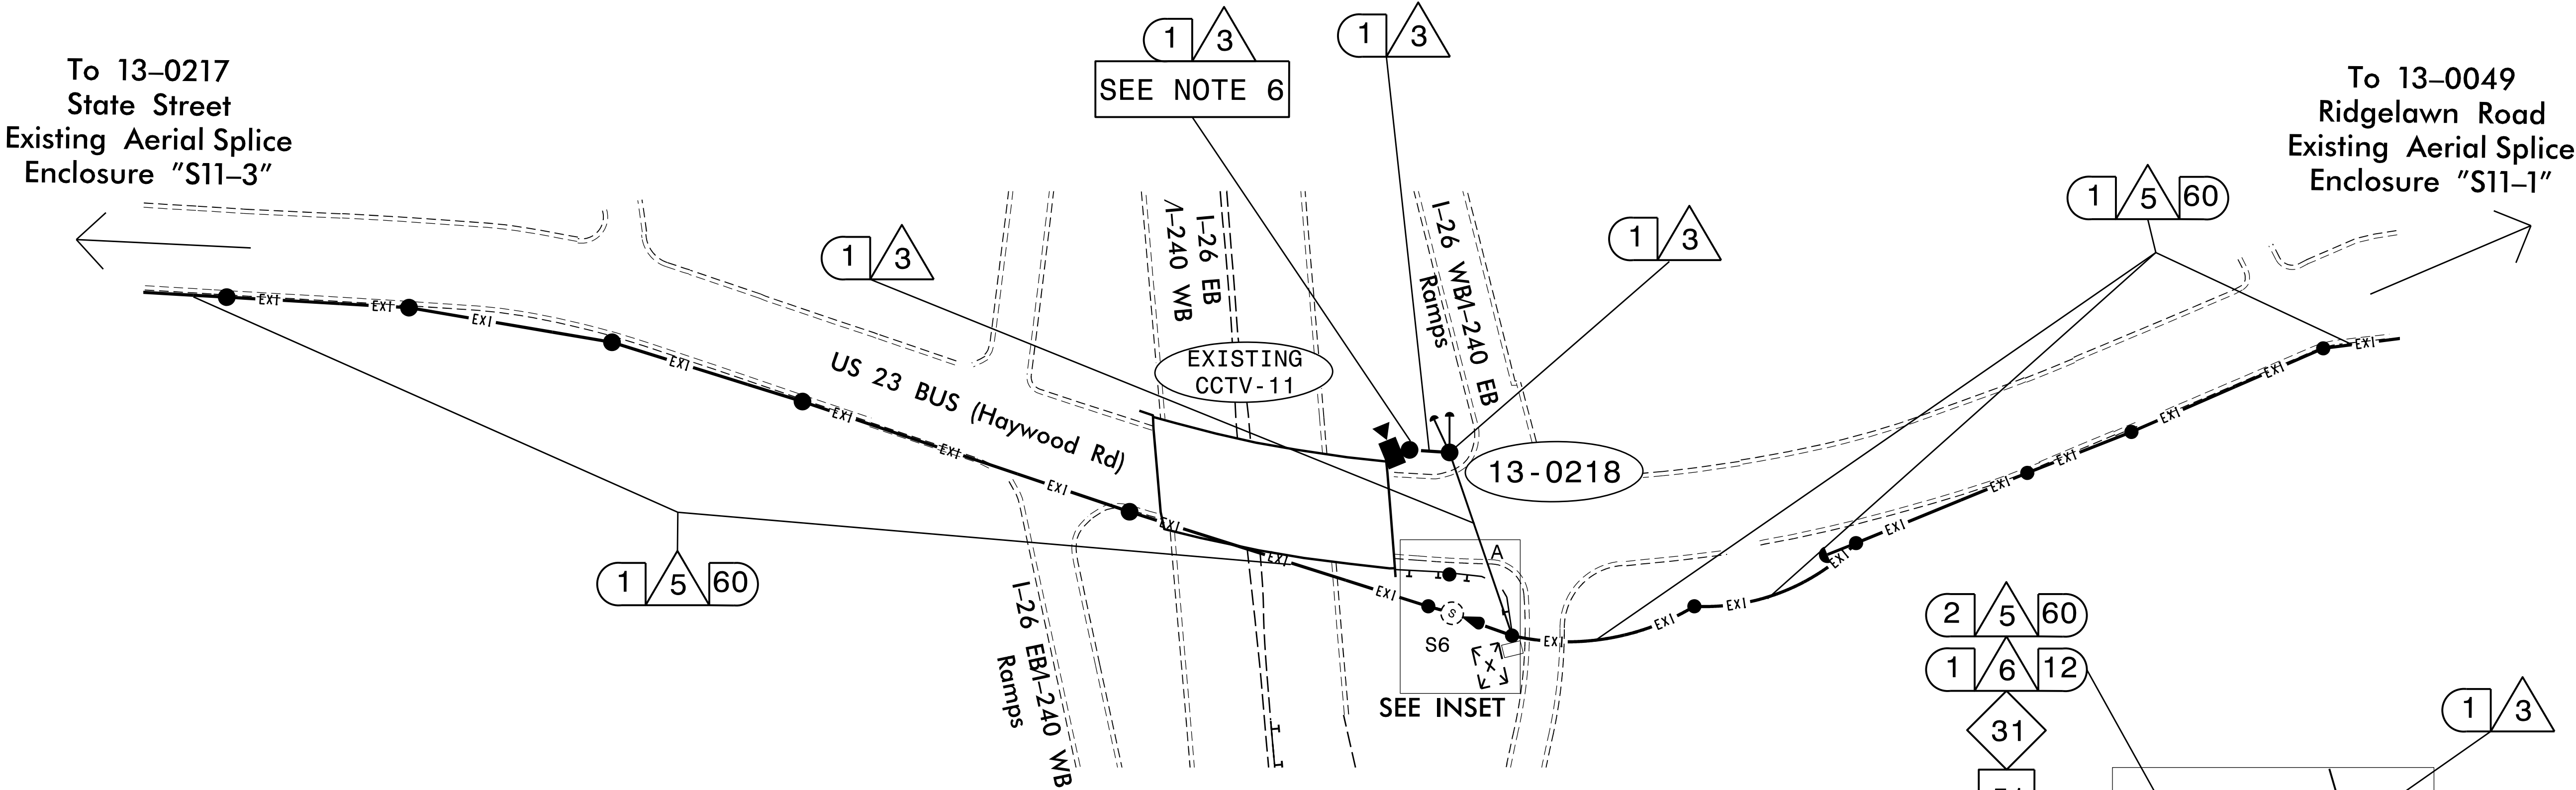

NOTES:

1. FIVE (5) DAYS PRIOR TO BEGINNING WORK ON THE SIGNAL SYSTEM, CONTACT THE DIVISION TRAFFIC ENGINEER AT (828) 250-3035 TO ARRANGE FOR NCDOT TO PROGRAM THE NEW FIELD ETHERNET SWITCHES WITH THE NECESSARY NETWORK CONFIGURATION DATA, INCLUDING BUT NOT LIMITED TO: THE PROJECT IP ADDRESS, DEFAULT GATEWAY, SUBNET MASK AND VLAN ID INFORMATION. NOTIFY THE TRAFFIC ENGINEER AFTER ALL WORK IS PERFORMED TO ENSURE THAT ALL FIBER CIRCUITS ARE FUNCTIONING PROPERLY. WORK IS NOT COMPLETE UNTIL THE SIGNAL SYSTEM IS BACK UP AND OPERATIONAL.
2. CONTRACTOR TO RECORD EXISTING SPLICE ARRANGEMENT FOR COMPARISON TO THE SUPPLIED SPLICE PLANS. IF DISCREPANCIES EXIST, CONTACT THE ENGINEER TO DETERMINE HOW TO PROCEED WITH RESPLICING. PROVIDE AS-BUILT PLANS TO THE ENGINEER IF FINAL SPLICE ARRANGEMENT DIFFERS FROM THE SUPPLIED SPLICE PLANS.
3. PRIOR TO REMOVAL OF ANY EXISTING FIBER OPTIC CABLE AND ONCE THE NEW SIGNAL SYSTEM FIBER OPTIC CABLE NETWORK HAS BEEN INSTALLED, CUTTING OVER TO THE NEW FIBER OPTIC CABLE AT NEW SPICLE ENCLOSURE "S6" SHALL NOT EXCEED 24 HOURS (SEE ICT). CUTTING OVER TO THE NEW FIBER OPTIC CABLE IS NOT COMPLETE UNTIL THE SIGNAL SYSTEM IS BACK UP AND OPERATIONAL AND THE CCTV IS OPERATING ON THE NETWORK.
4. ABANDON UNUSED CONDUITS IN PLACE.
5. BACKPULL EXISTING ETHERNET CABLE FROM EXISTING SIGNAL CABINET TO TOP OF EXISTING POLE "P1" AND REROUTE TO THE NEW JUNCTION BOX AT THE BASE OF P1 AND BACK TO CABINET IN NEW CONDUIT.
6. MAINTAIN CAMERA FUNCTIONALITY THROUGHOUT THE LIFE OF THE PROJECT.

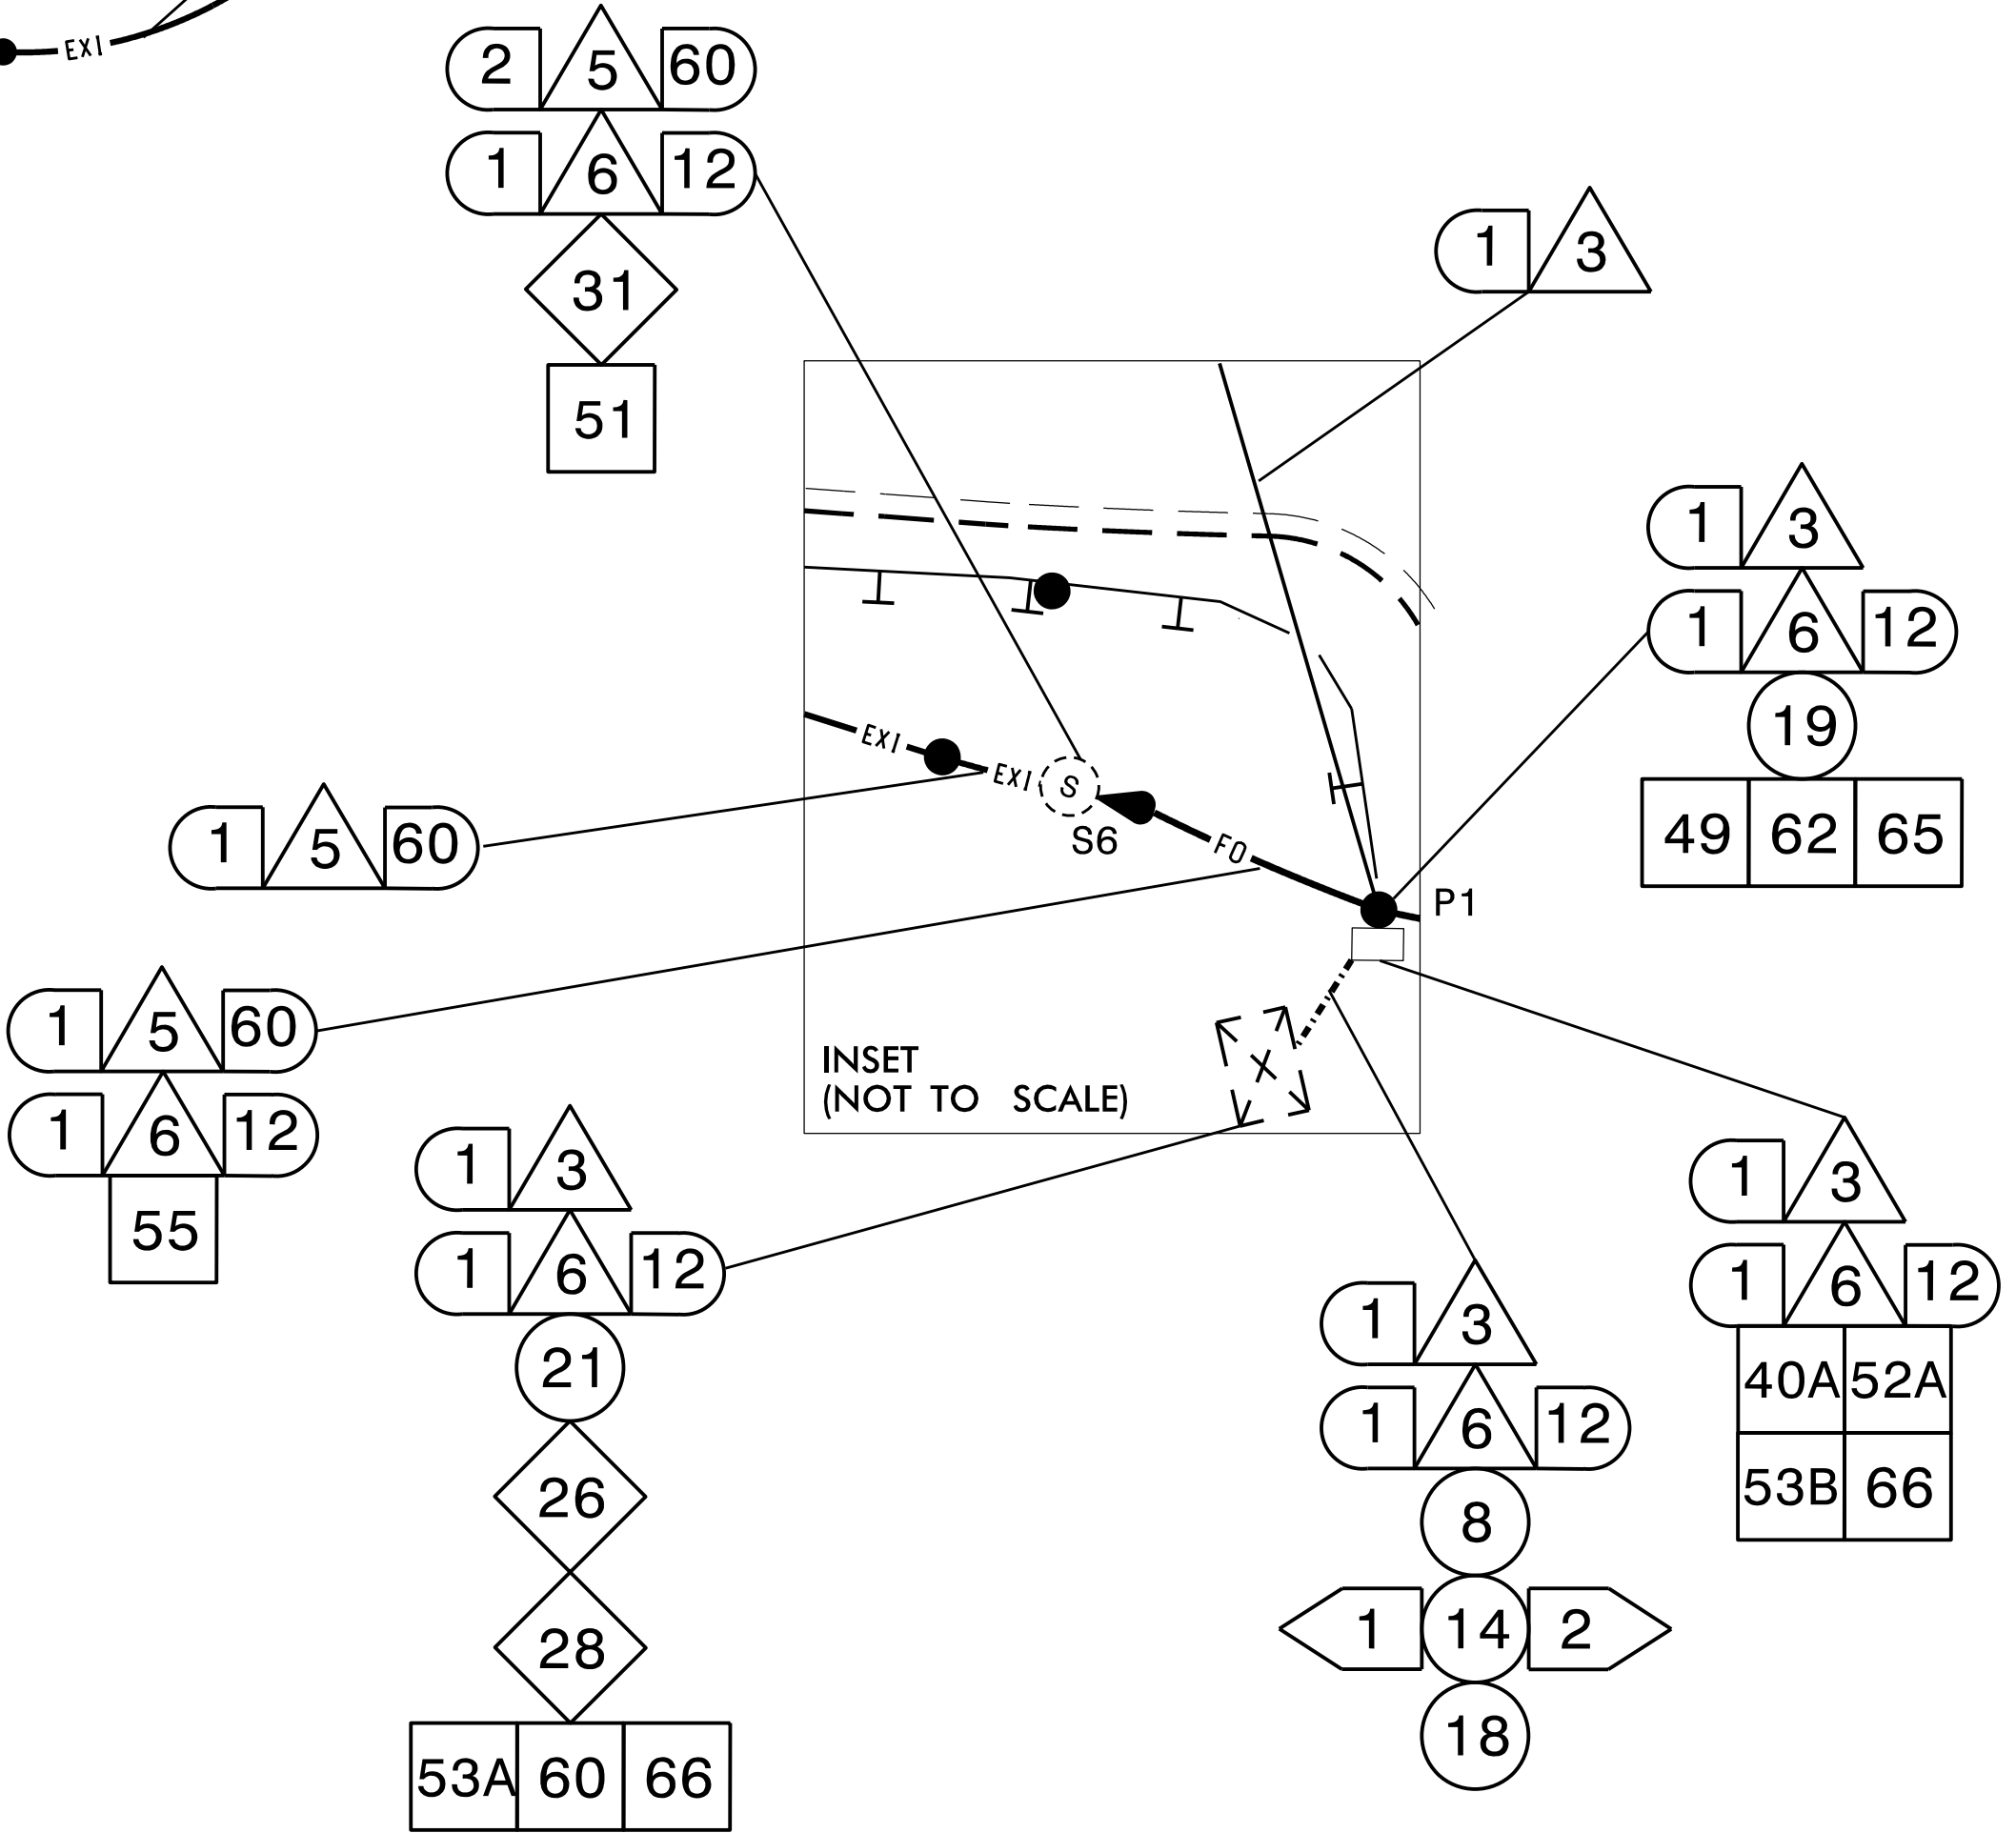

Temporary Design - Phase 3



Prepared for the Offices of:  250 N. Greenfield Place, Garner, NC 27529		Temporary Communication Cable Routing Plans Signal System - City of Asheville DIVISION 13 BUNCOMBE CO. ASHEVILLE PLAN DATE: November 2025 REVIEWED BY: M. Cavanaugh PREPARED BY: M. Tindal REVIEWED BY: R. Garrett		DOCUMENT NOT CONSIDERED FINAL UNLESS ALL SIGNATURES COMPLETED	
SCALE 0 N.A. N.T.S.		REVISIONS INIT. DATE		SEAL  Signed by: Rochelle Barrett 8/10/2026 FCS172764838 SIGNATURE DATE CADD Filename:	