


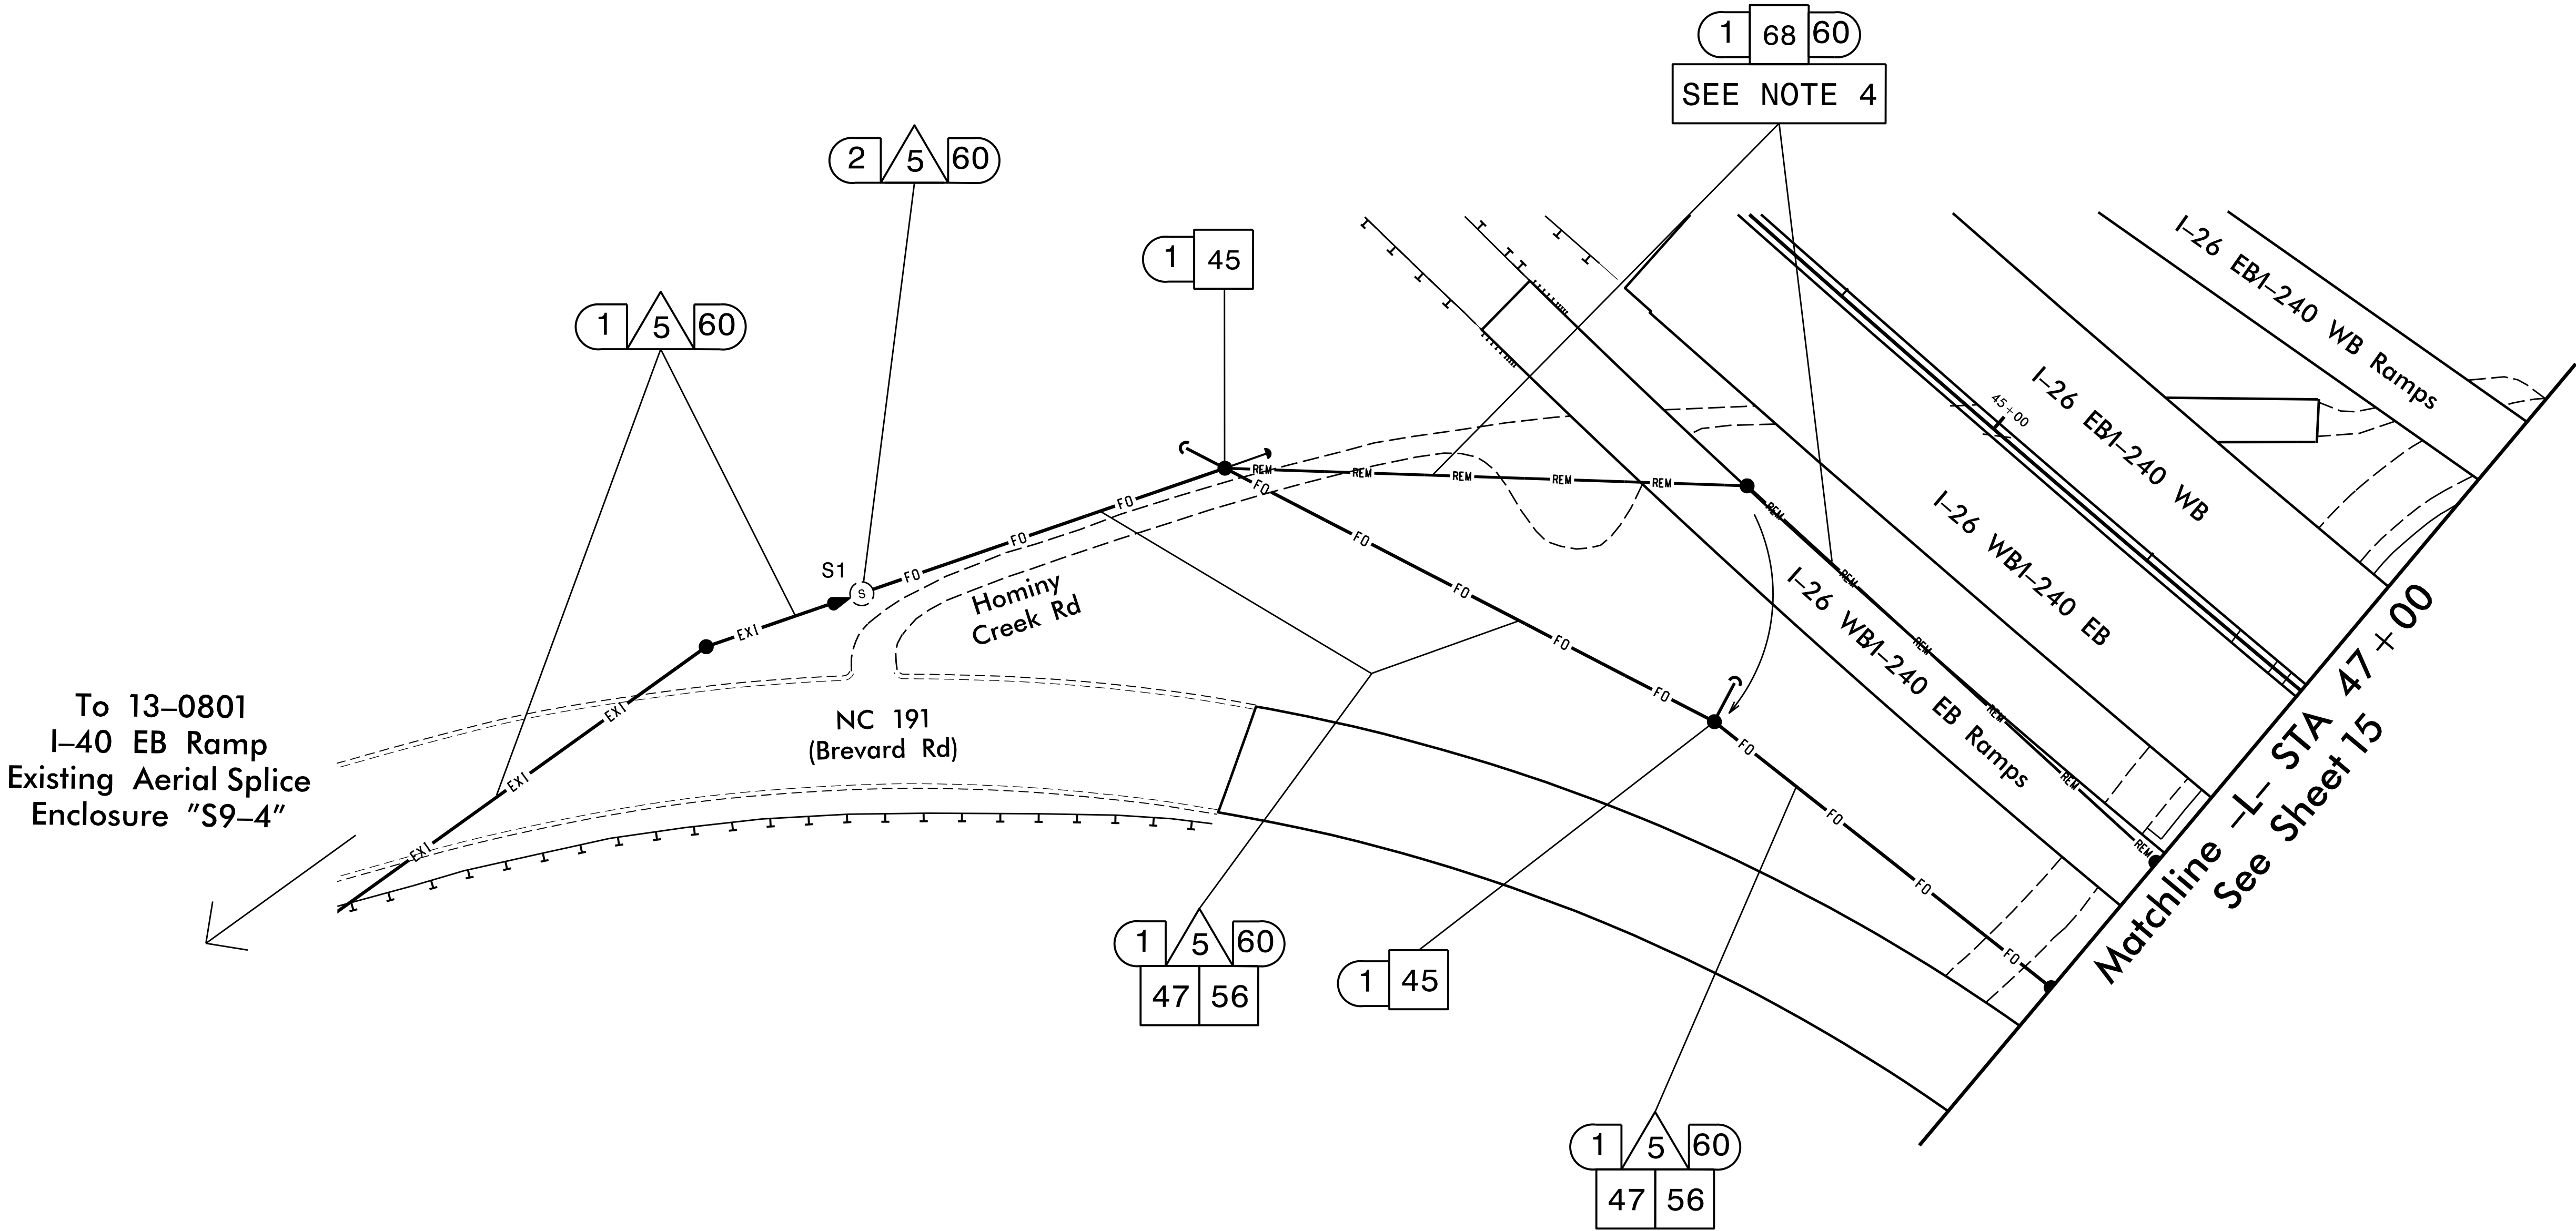

NOTES:

1. FIVE (5) DAYS PRIOR TO BEGINNING WORK ON THE SIGNAL SYSTEM, CONTACT THE DIVISION TRAFFIC ENGINEER AT (828) 250-3035 TO ARRANGE FOR NCDOT TO PROGRAM THE NEW FIELD ETHERNET SWITCHES WITH THE NECESSARY NETWORK CONFIGURATION DATA, INCLUDING BUT NOT LIMITED TO: THE PROJECT IP ADDRESS, DEFAULT GATEWAY, SUBNET MASK AND VLAN ID INFORMATION. NOTIFY THE TRAFFIC ENGINEER AFTER ALL WORK IS PERFORMED TO ENSURE THAT ALL FIBER CIRCUITS ARE FUNCTIONING PROPERLY. WORK IS NOT COMPLETE UNTIL THE SIGNAL SYSTEM IS BACK UP AND OPERATIONAL.
2. CONTRACTOR TO RECORD EXISTING SPLICE ARRANGEMENT FOR COMPARISON TO THE SUPPLIED SPLICE PLANS. IF DISCREPANCIES EXIST, CONTACT THE ENGINEER TO DETERMINE HOW TO PROCEED WITH RESPLICING. PROVIDE AS-BUILT PLANS TO THE ENGINEER IF FINAL SPLICE ARRANGEMENT DIFFERS FROM THE SUPPLIED SPLICE PLANS.
3. PRIOR TO REMOVAL OF ANY EXISTING FIBER OPTIC CABLE AND ONCE THE NEW SIGNAL SYSTEM FIBER OPTIC CABLE NETWORK HAS BEEN INSTALLED BETWEEN SPLICE ENCLOSURES "S1" AND "S7" & "S7" AND "S8", CUTOVER TO THE NEW FIBER AT SPLICE ENCLOSURES "S7", "S8" AND "S4". CUTTING OVER TO THE NEW FIBER OPTIC CABLE SHALL NOT EXCEED 24 HOURS (SEE ICT). CUTTING OVER TO THE NEW FIBER OPTIC CABLE IS NOT COMPLETE UNTIL THE SIGNAL SYSTEM IS BACK UP AND OPERATIONAL AND THE CCTV IS OPERATING ON THE NETWORK.
4. TRANSFER EXISTING CABLE TO NEW POLE AS SHOWN.

8/10/2026
C:\Users\rjgarrett\OneDrive - AECOM\Desktop\NC001 Project\Signal & Traffic Signal & ITS\I-2513AC\SCP.dgn
rjgarrett

AECOM
NC Firm License No.: F-0342
5438 Wade Park Boulevard
Suite 200 Raleigh, NC 27607
Phone: 919-461-1100

Final Design		DOCUMENT NOT CONSIDERED FINAL UNLESS ALL SIGNATURES COMPLETED													
Prepared for the Offices of:  750 N. Greenfield Place, Garner, NC 27529		Final Communication Cable Routing Plans Signal System - City of Asheville DIVISION 13 BUNCOMBE CO. ASHEVILLE PLAN DATE: November 2025 REVIEWED BY: M. Cavenaugh PREPARED BY: M. Tindal REVIEWED BY: R. Garrett													
 SCALE 0 NA N.T.S.		<table><tr><th>REVISIONS</th><th>INIT.</th><th>DATE</th></tr><tr><td> </td><td> </td><td> </td></tr><tr><td> </td><td> </td><td> </td></tr><tr><td> </td><td> </td><td> </td></tr></table>		REVISIONS	INIT.	DATE									
REVISIONS	INIT.	DATE													
Signed by:  Rochelle Barrett Professional Engineer Seal 026679 F08317264868		SIGNATURE DATE CADD Filename:													