


PROJECT REFERENCE NO.	SHEET NO.
I-2513 AC	ITS 4

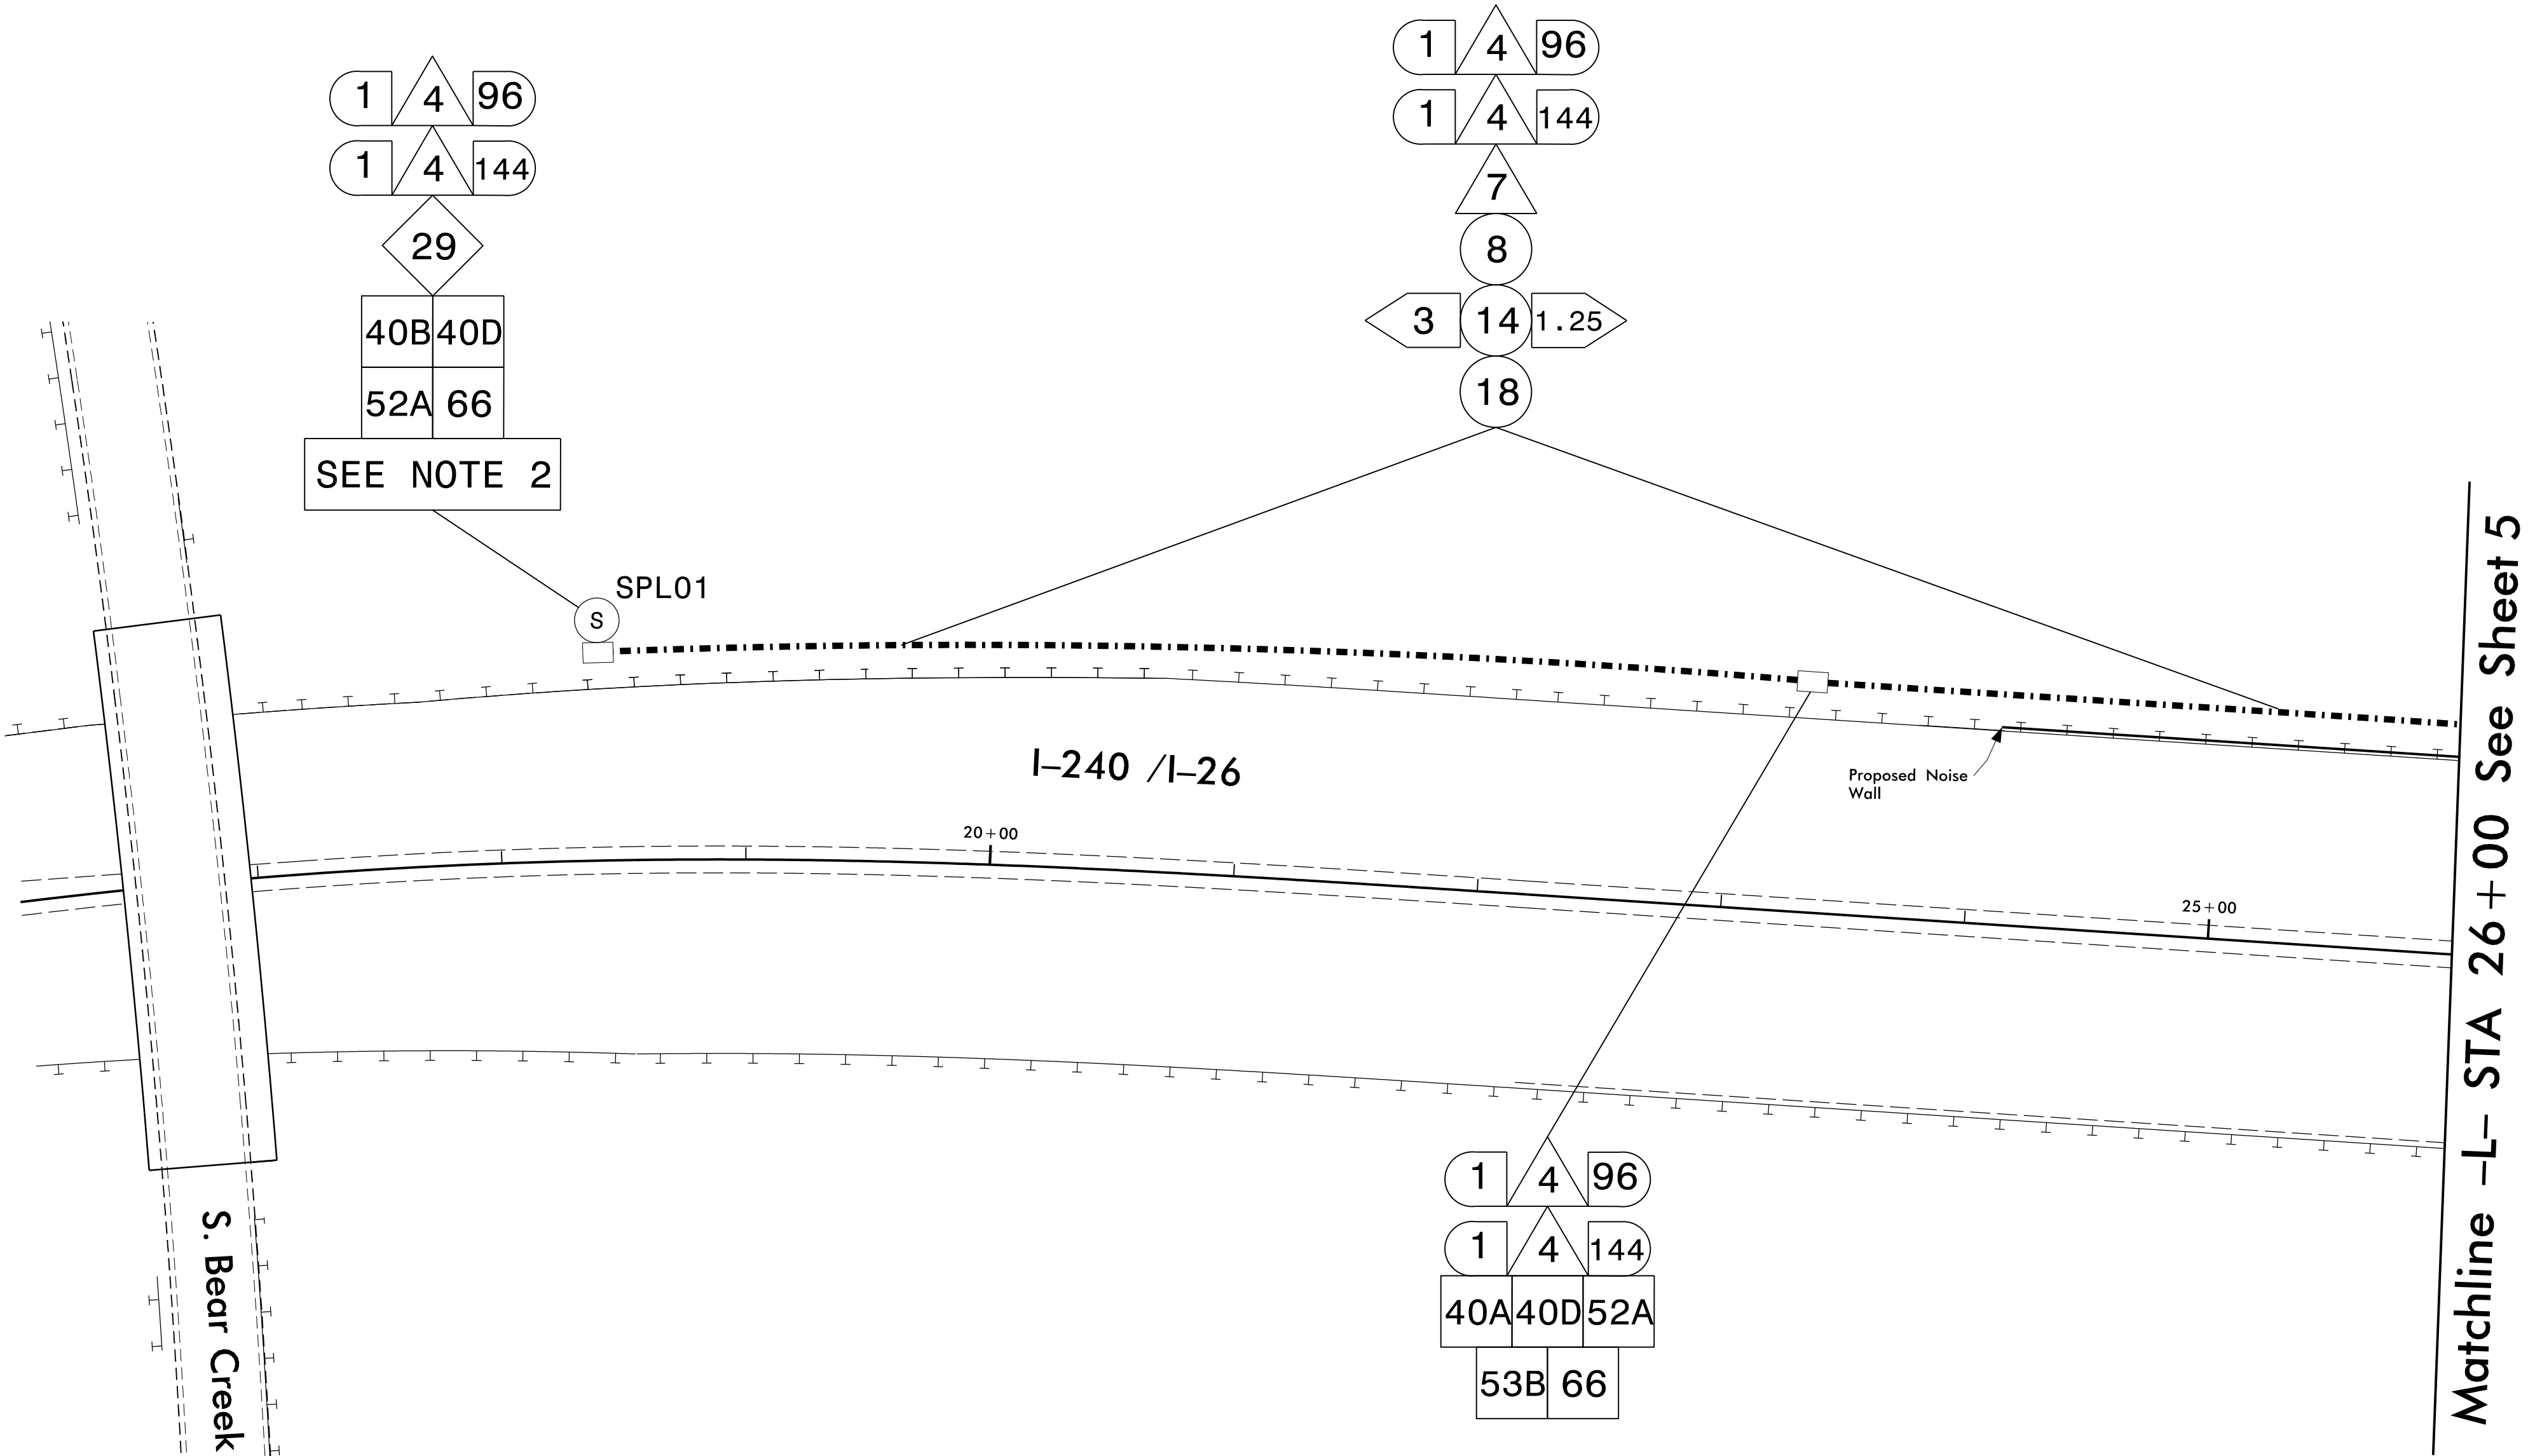


TRUNK CONDUIT LAYOUT
ORANGE = 144 FO (ACTIVE)
BLUE = 96 FO (SPARE)
GREEN = SPARE

- NOTES:
- 1. USE 144 FIBER IN THE ORANGE CONDUIT FOR ALL DEVICES ON THIS PROJECT.
 - 2. CAP AND SEAL FIBER IN JUNCTION BOX. COIL 100 FEET OF FIBER.


I:\AUG-2025_09-28
c:\pwworking\pwworking.com\dsg21_no.2020\0269455\I-2513AC_ITS_PSH04.dgn
rochele.garrett AT USGRLT1517

AECOM
NC Firm License No.: F-0342
5438 Wade Park Boulevard
Suite 200 Raleigh, NC 27607
Phone: 919-461-1100

Prepared for the Offices of:

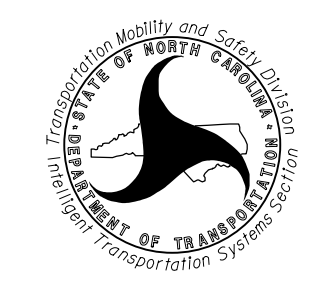

750 N. Greenfield Pkwy., Garner, NC 27529

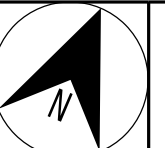

0 SCALE NA
N.T.S.

ITS Communication Cable and Conduit Routing Plans

DIVISION 13 BUNCOMBE CO. ASHEVILLE

PLAN DATE: November 2025 REVIEWED BY: R. Garrett

PREPARED BY: M. Tindal REVIEWED BY:

REVISIONS	INIT.	DATE

DOCUMENT NOT CONSIDERED FINAL UNLESS ALL SIGNATURES COMPLETED

SEAL

Signed by: Rochelle Garrett 8/10/2026
FOR THE ENGINEER: SIGNATURE DATE
CADD Filename: