


PROJECT REFERENCE NO.	SHEET NO.
I-2513 AC	ITS 5

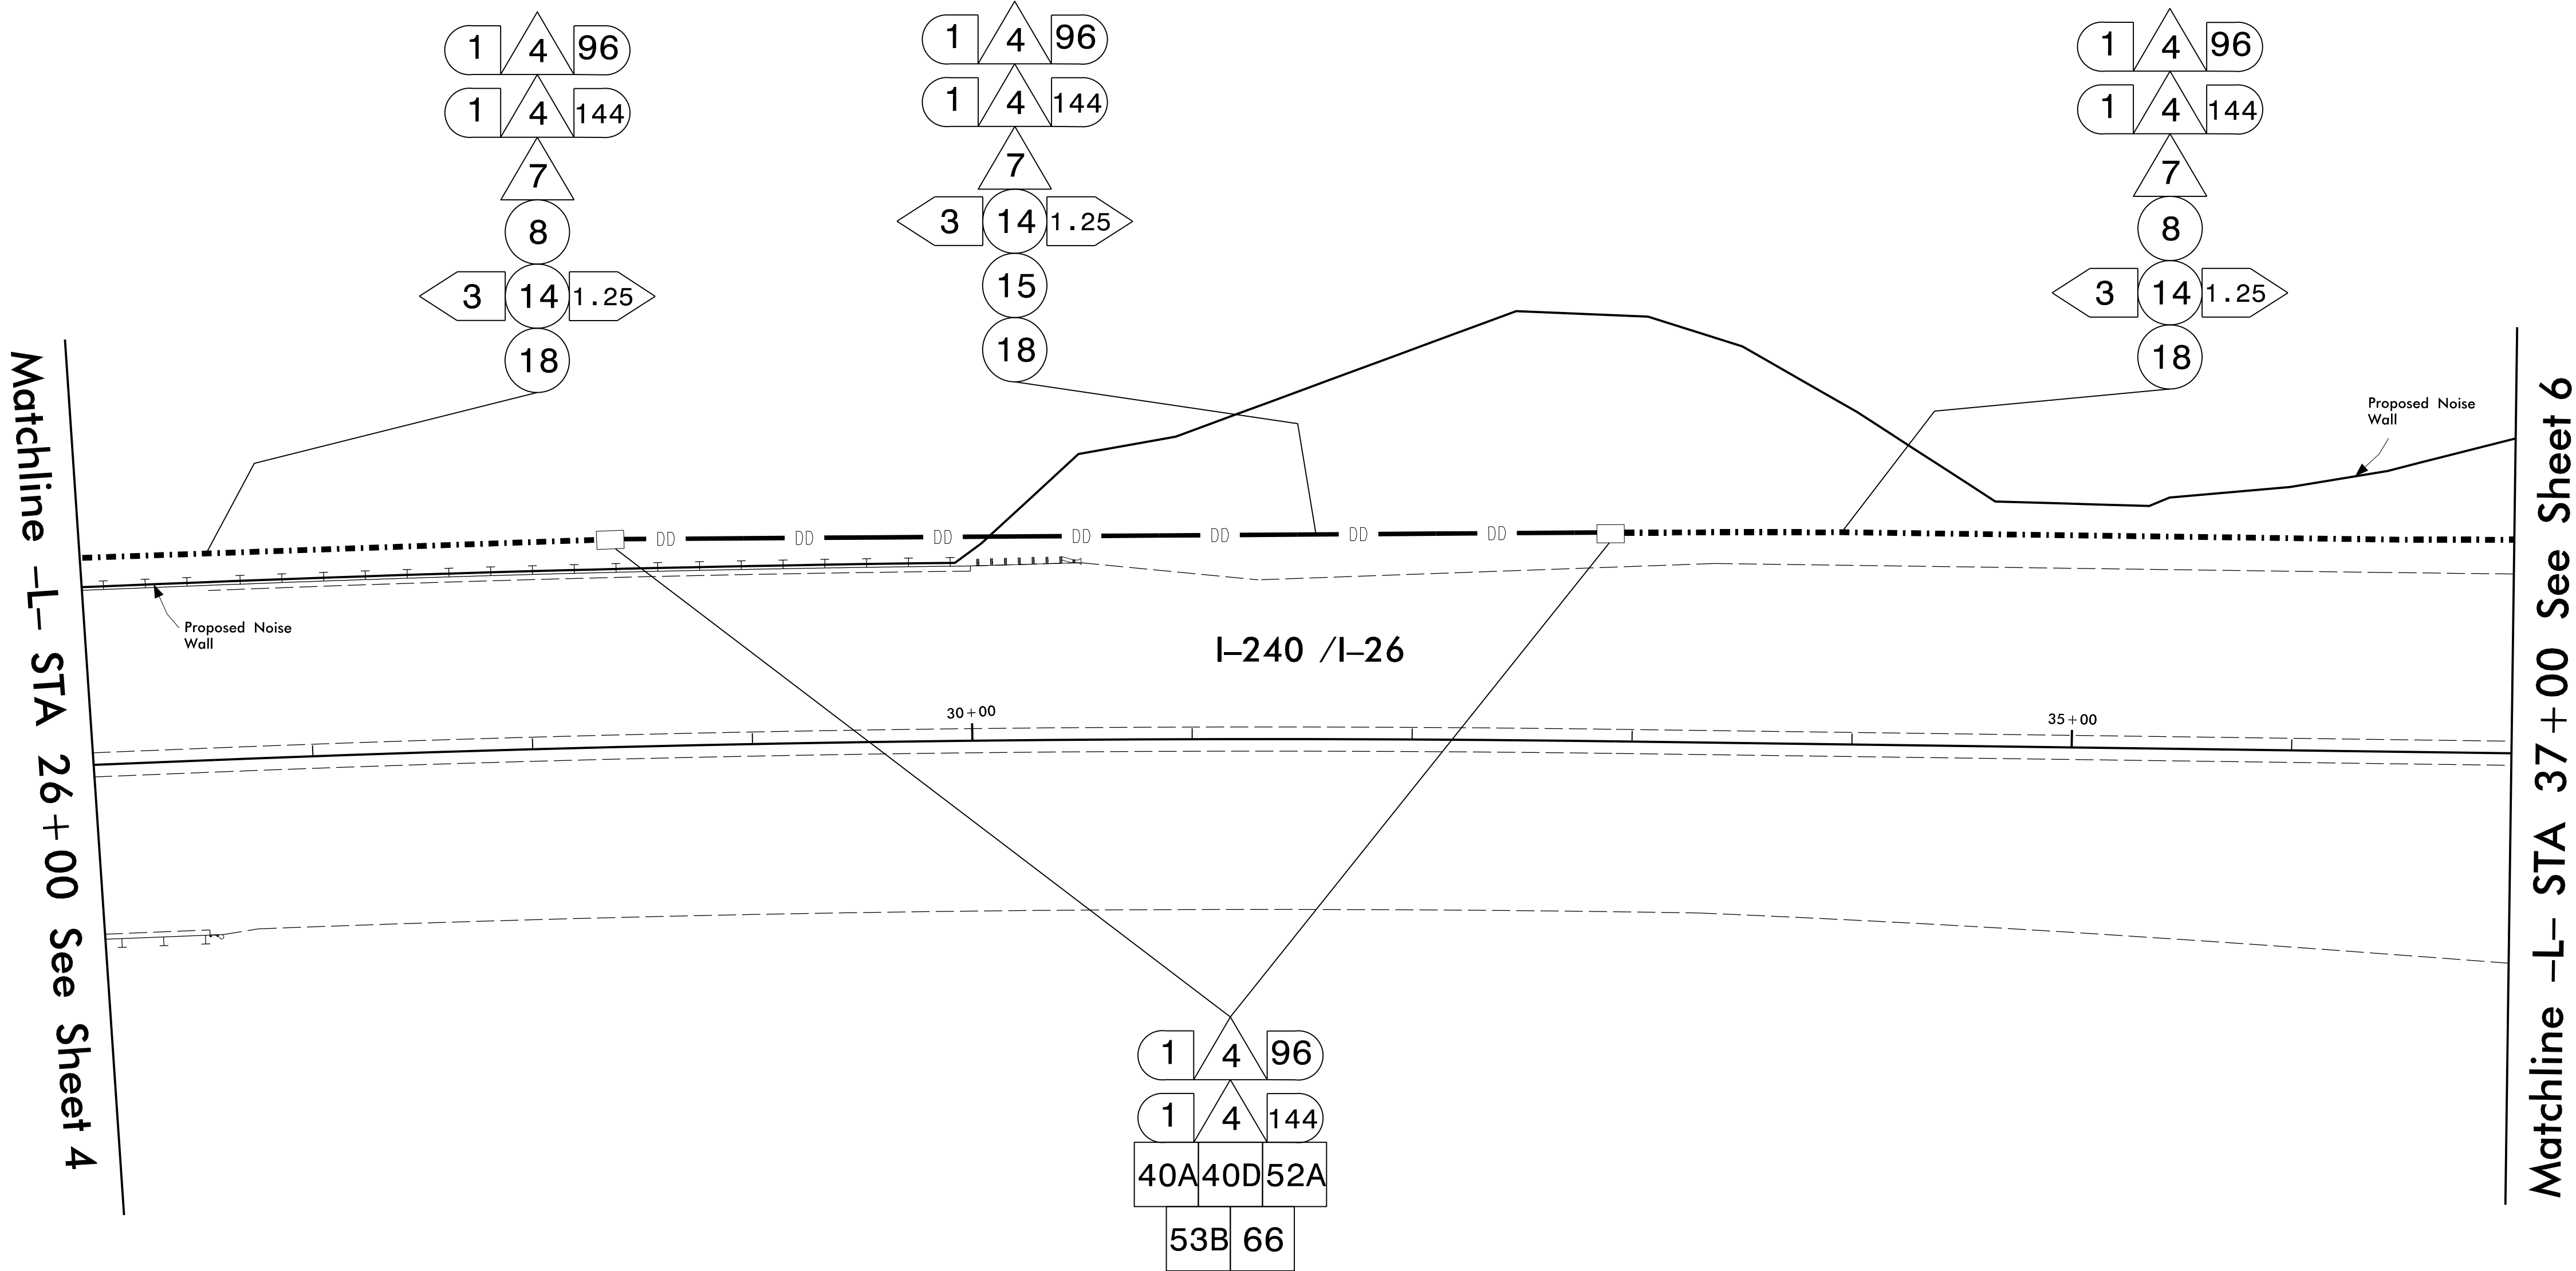

TRUNK CONDUIT LAYOUT
ORANGE = 144 FO (ACTIVE)
BLUE = 96 FO (SPARE)
GREEN = SPARE

- NOTES:
- USE 144 FIBER IN THE ORANGE CONDUIT FOR ALL DEVICES ON THIS PROJECT.

10-AUG-2025 09:28
c:\pwworking\aeacom\ds21_no.2020\0269455\I-2513AC_ITS_PSH05.dgn
roche.lie.garrett AT USGRNLT1517

AECOM
NC Firm License No.: F-0342
5438 Wade Park Boulevard
Suite 200 Raleigh, NC 27607
Phone: 919-461-1100

Prepared for the Offices of:

750 N. Greenfield Pkwy., Garner, NC 27529

0 SCALE NA
N.T.S.

ITS Communication Cable and Conduit Routing Plans			
DIVISION 13 BUNCOMBE CO.		ASHEVILLE	
PLAN DATE: November 2025	REVIEWED BY: R. Garrett		
PREPARED BY: M. Tindal	REVIEWED BY:		
REVISIONS	INIT.	DATE	

DOCUMENT NOT CONSIDERED FINAL UNLESS ALL SIGNATURES COMPLETED

SEAL

Signed by: Rochelle Barrett 8/10/2026
FOR THE ENGINEER: SIGNATURE DATE
CADD Filename: