


PROJECT REFERENCE NO.	SHEET NO.
I-2513 AC	ITS 6

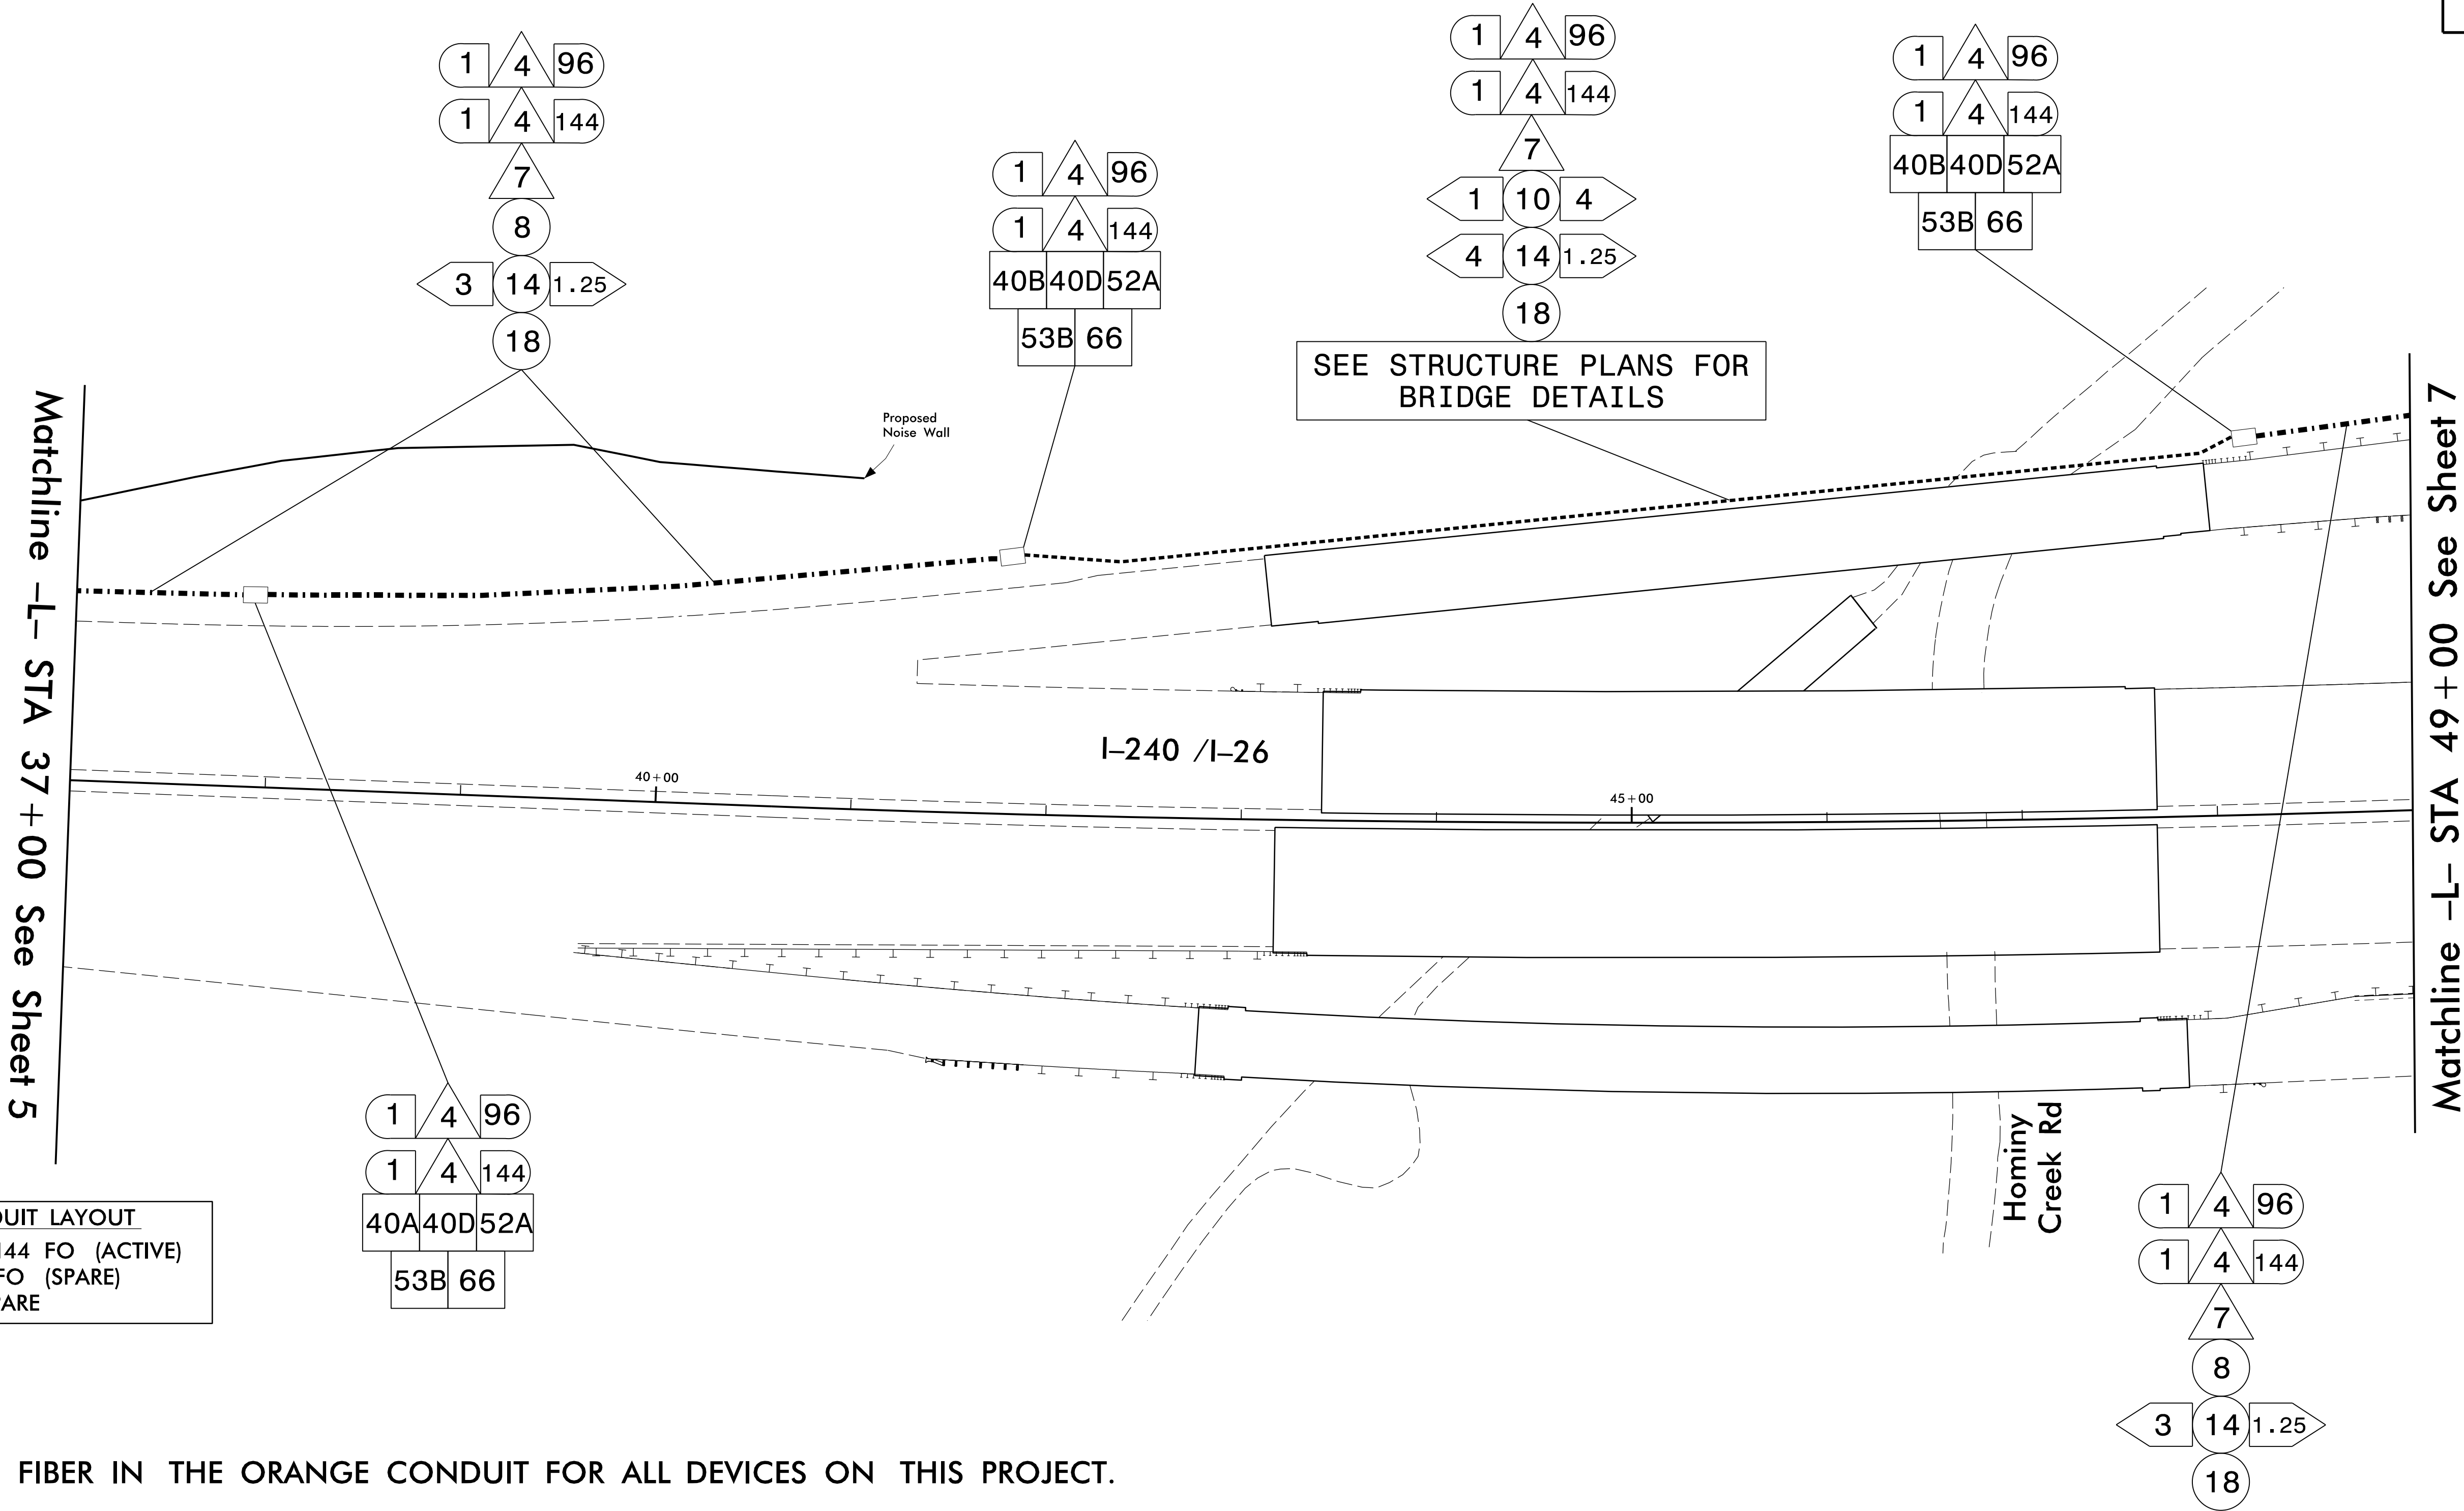

TRUNK CONDUIT LAYOUT
ORANGE = 144 FO (ACTIVE)
BLUE = 96 FO (SPARE)
GREEN = SPARE

- NOTES:
1. USE 144 FIBER IN THE ORANGE CONDUIT FOR ALL DEVICES ON THIS PROJECT.

10-AUG-2025 09:28
c:\pwworking\aeacom\ds21_no.2026\02694554\I-2513AC_ITS_PSH06.dgn
roche.lie.garrett AT USGRNLT1517

AECOM
NC Firm License No.: F-0342
5438 Wade Park Boulevard
Suite 200 Raleigh, NC 27607
Phone: 919-461-1100

Prepared for the Offices of:

750 N. Greenfield Pkwy., Garner, NC 27529

0 SCALE NA
N.T.S.

ITS Communication Cable and Conduit Routing Plans			
DIVISION 13	BUNCOMBE CO.	ASHEVILLE	
PLAN DATE:	November 2025	REVIEWED BY:	R. Garrett
PREPARED BY:	M. Tindal	REVIEWED BY:	
REVISIONS	INIT.	DATE	

DOCUMENT NOT CONSIDERED FINAL UNLESS ALL SIGNATURES COMPLETED

SEAL

Signed by: Rochelle Garrett 8/10/2026

FOR PREPARED BY: SIGNATURE DATE

CADD Filename: