


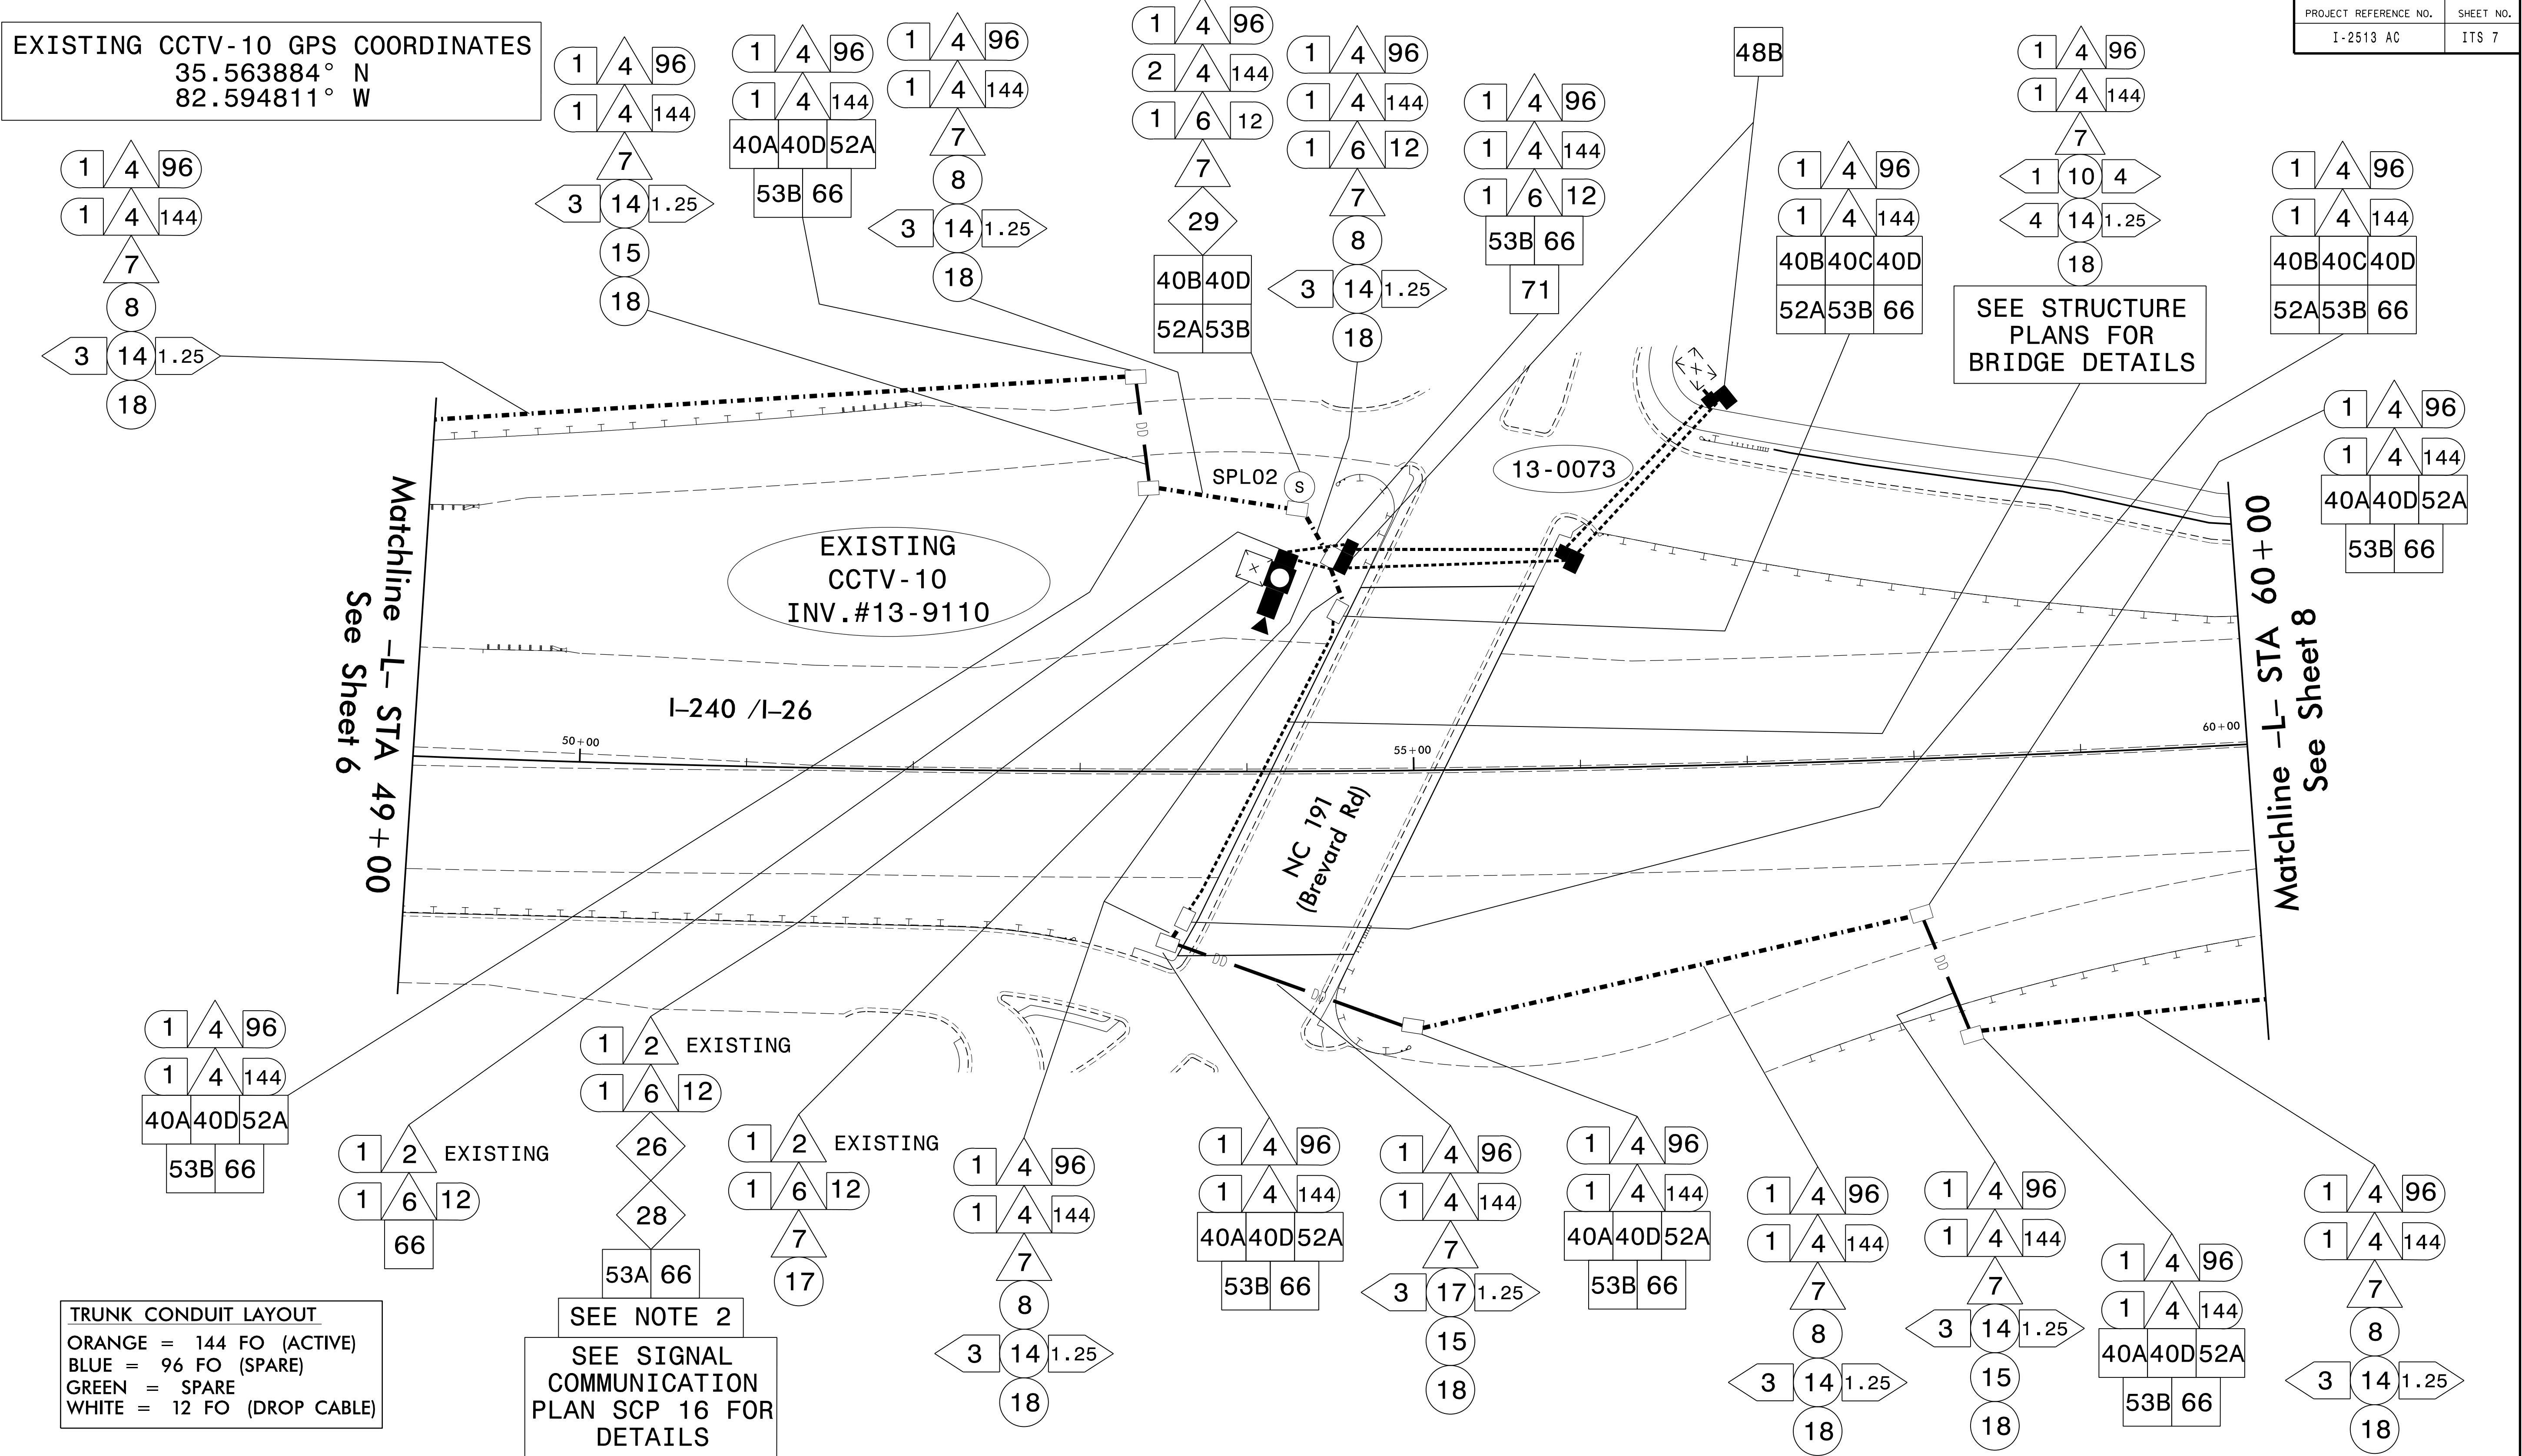

1. USE 144 FIBER IN THE ORANGE CONDUIT FOR ALL DEVICES ON THIS PROJECT.

3. REMOVE ABANDONED JUNCTION BOXES.

Prepared for the Offices of:



750 N. Greenfield Pkwy., Garner, NC 27529



SCALE

0 NA

N.T.S.

[illegible]

Signed by: Rochelle Garrett 8/10/2026
FCB5175F546B4F6
SIGNATURE DATE
DD Filename: