



PROJECT REFERENCE NO.	SHEET NO.
I-2513 AC	ITS 8

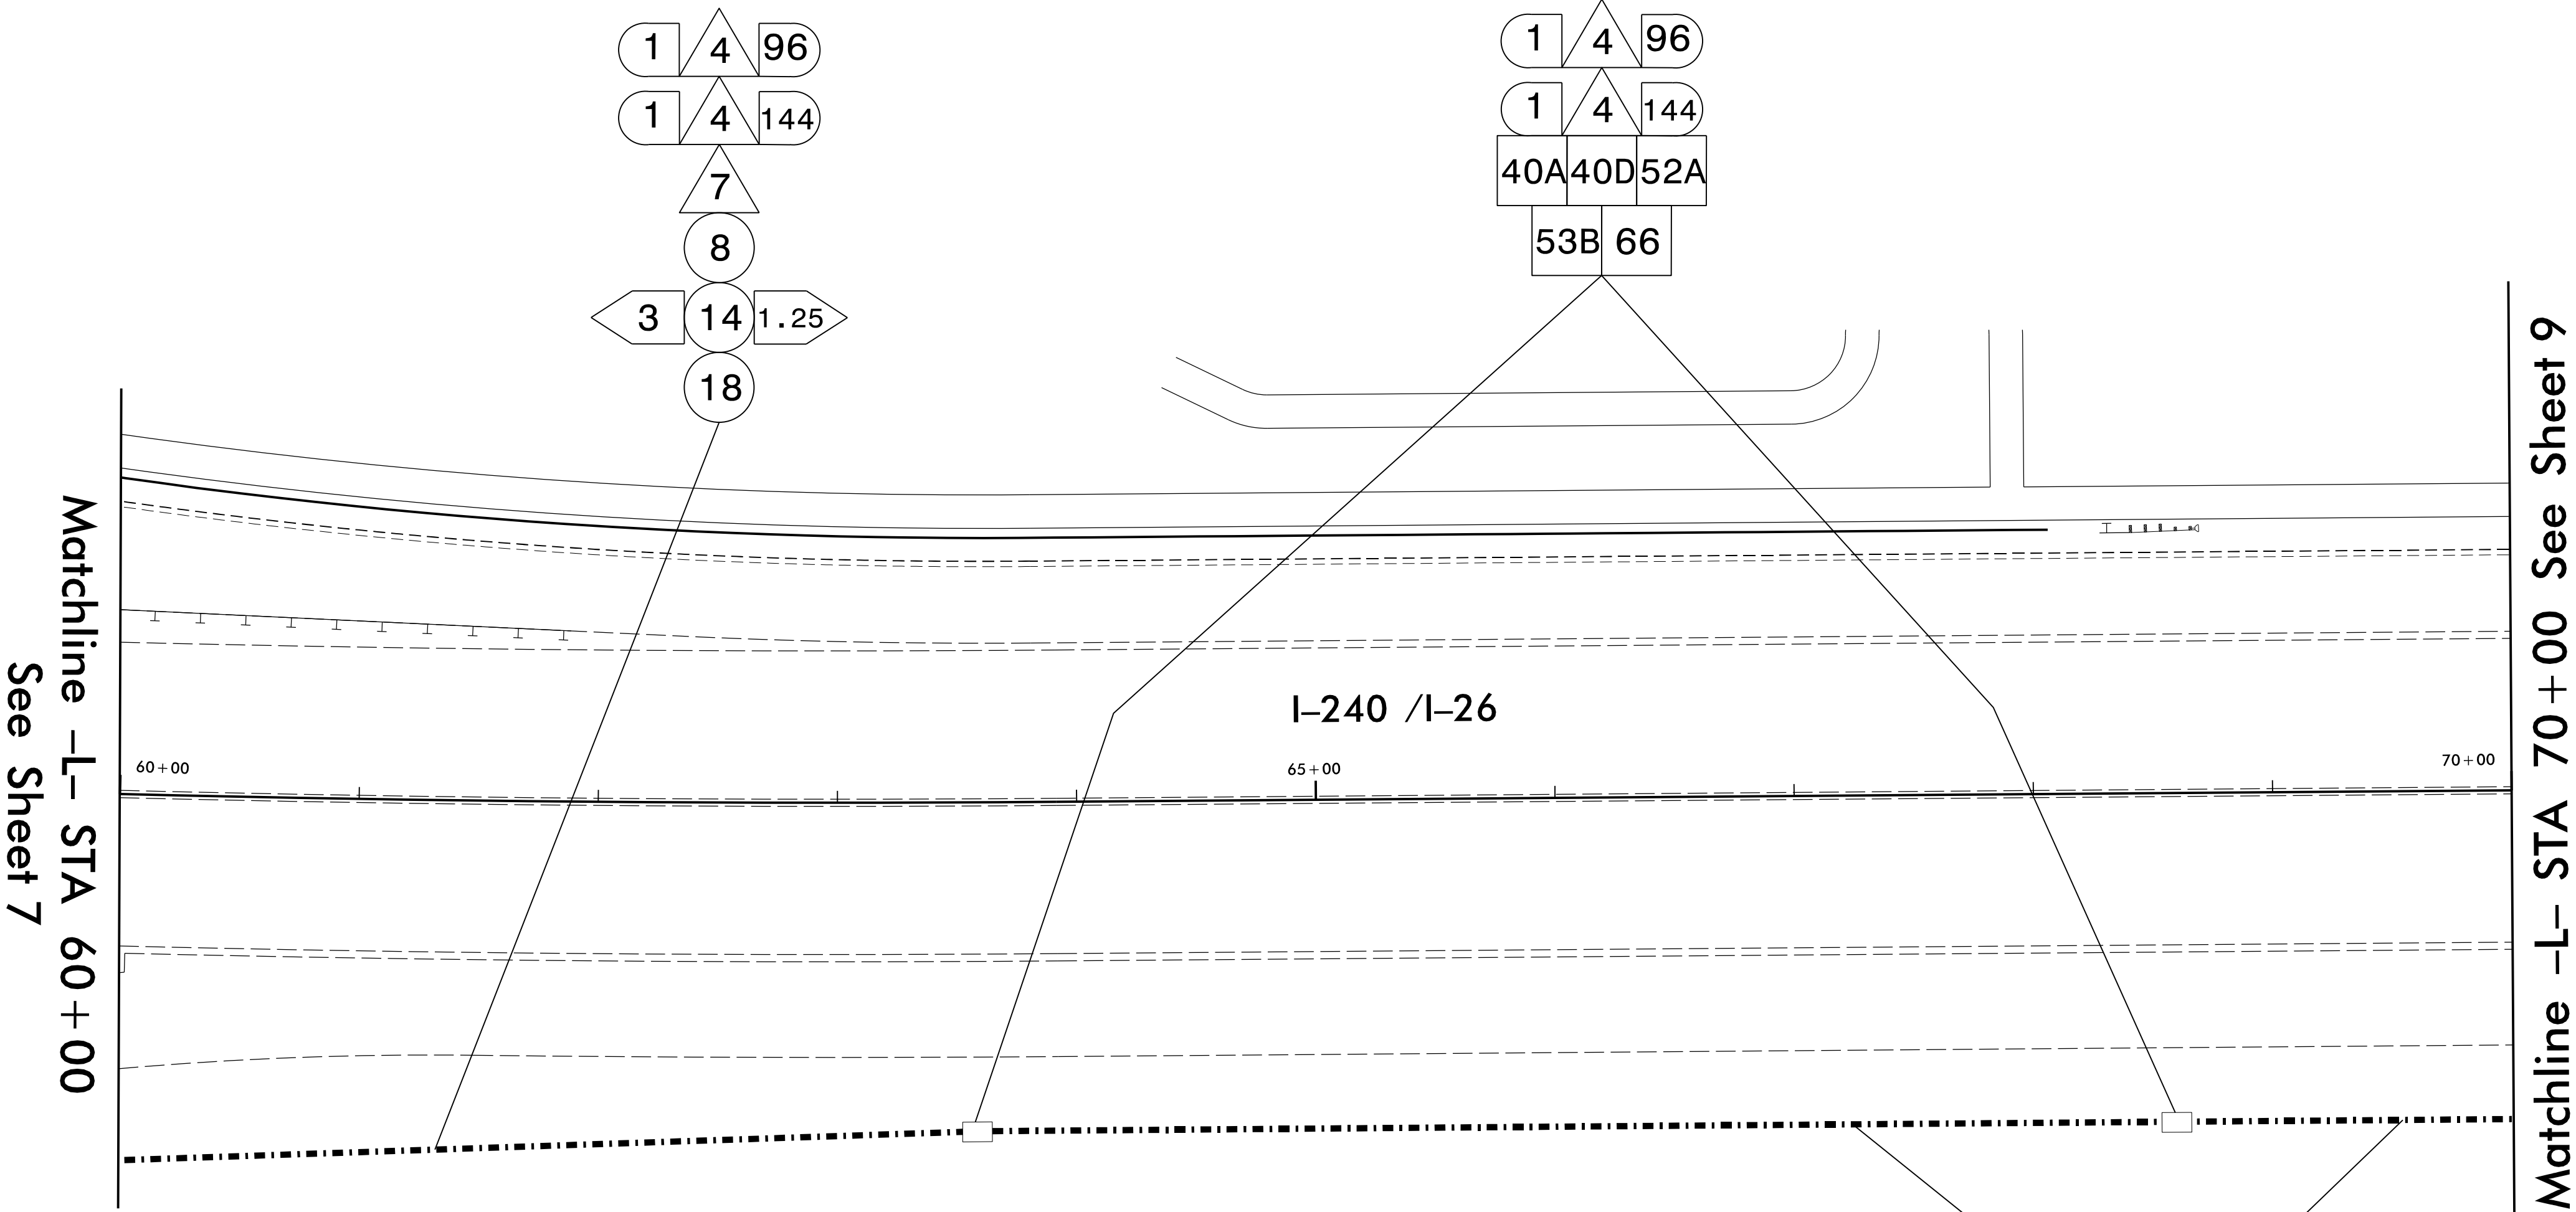

TRUNK CONDUIT LAYOUT
ORANGE = 144 FO (ACTIVE)
BLUE = 96 FO (SPARE)
GREEN = SPARE


NOTES:

1. USE 144 FIBER IN THE ORANGE CONDUIT FOR ALL DEVICES ON THIS PROJECT.

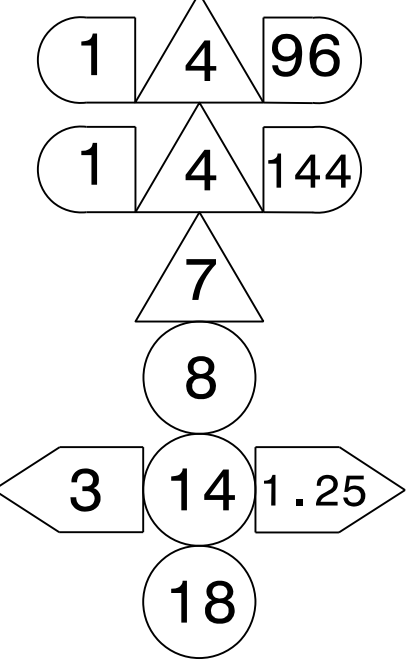

I:\AUG-2025_09-28
c:\pwworking\aeacom\ds21_no.2026\0269455\I-2513AC_ITS_PSH08.dgn
roche.lle.garrett AT USGRLT1517

AECOM
NC Firm License No.: F-0342
5438 Wade Park Boulevard
Suite 200 Raleigh, NC 27607
Phone: 919-461-1100

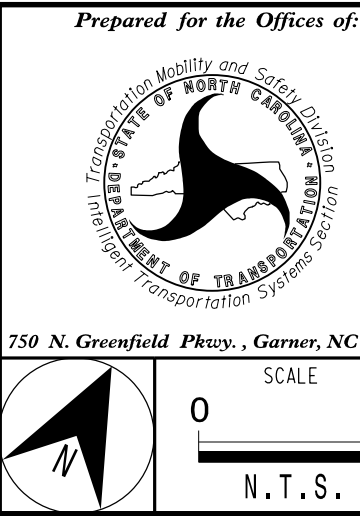

ITS Communication Cable and Conduit Routing Plans			
DIVISION 13 BUNCOMBE CO.		ASHEVILLE	
PLAN DATE: November 2025		REVIEWED BY: R. Garrett	
PREPARED BY: M. Tindal		REVIEWED BY:	
REVISIONS	INIT.	DATE	

DOCUMENT NOT CONSIDERED FINAL UNLESS ALL SIGNATURES COMPLETED

SEAL

ROCHELLE GARRETT
PROFESSIONAL ENGINEER
SEAL 026679

Signed by: *Rochelle Garrett* 8/10/2026

SIGNATURE DATE

CADD Filename: