

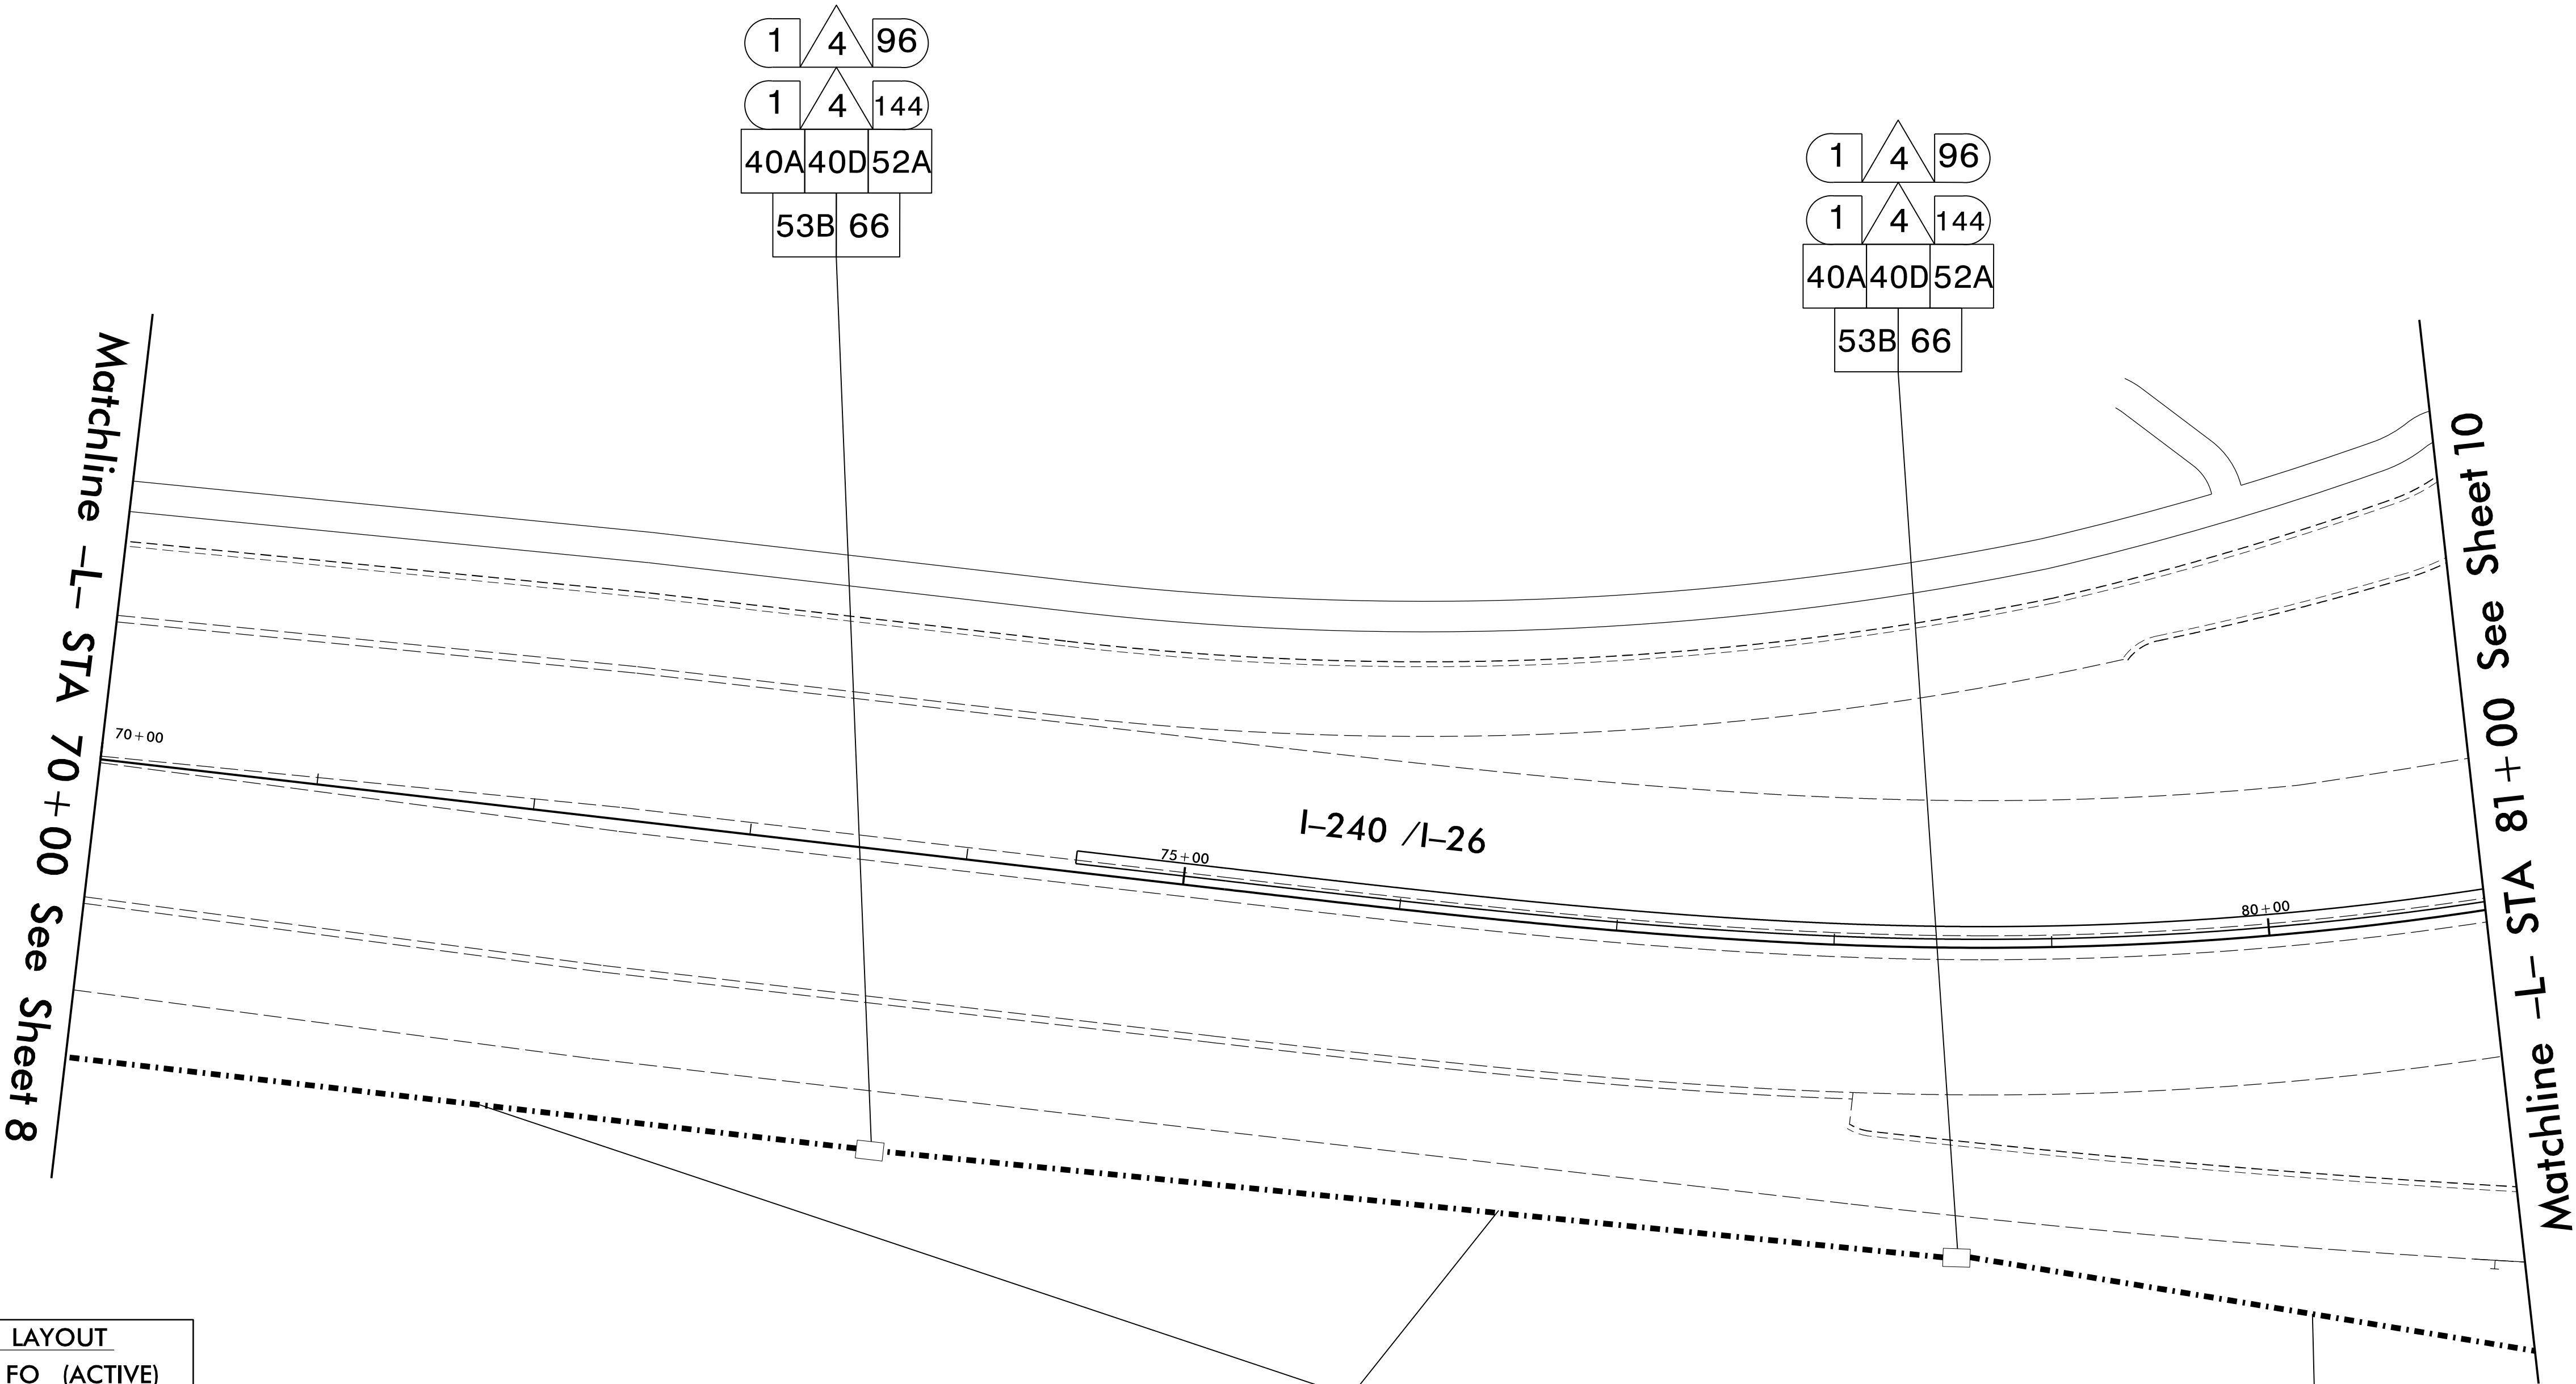


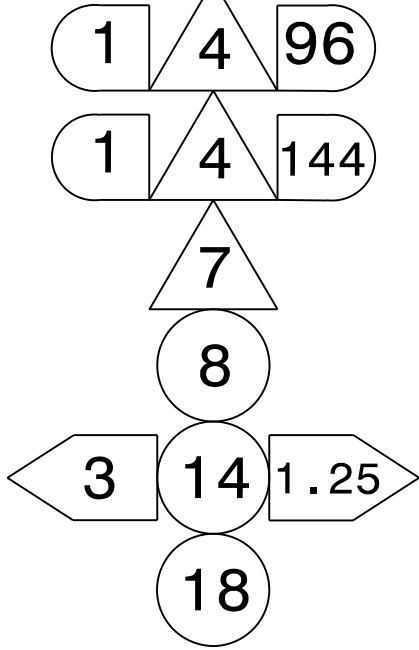


TRUNK CONDUIT LAYOUT  
ORANGE = 144 FO (ACTIVE)  
BLUE = 96 FO (SPARE)  
GREEN = SPARE

- NOTES:
- USE 144 FIBER IN THE ORANGE CONDUIT FOR ALL DEVICES ON THIS PROJECT.

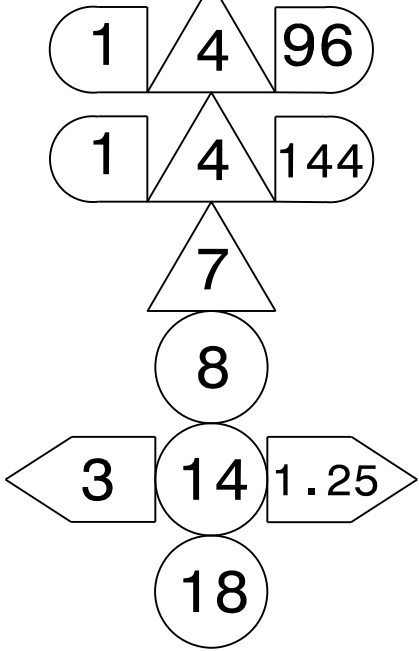

I:\AUG-2025\_09-28  
c:\pwworking\aeacom\_dsg21\_no.2020\0269455\I-2513AC\_ITS\_PSH09.dgn  
roche.lie.garrett AT USGRNLT1517

**AECOM**  
NC Firm License No.: F-0342  
5438 Wade Park Boulevard  
Suite 200 Raleigh, NC 27607  
Phone: 919-461-1100

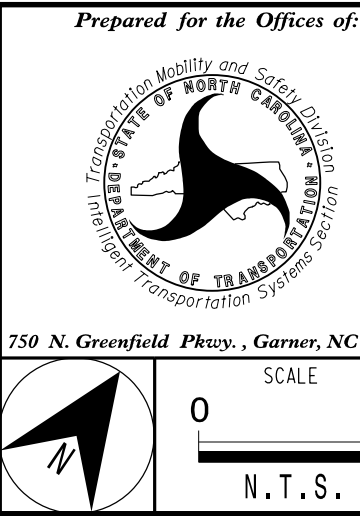

| ITS Communication Cable and Conduit Routing Plans |       |                         |  |
|---------------------------------------------------|-------|-------------------------|--|
| DIVISION 13 BUNCOMBE CO.                          |       | ASHEVILLE               |  |
| PLAN DATE: November 2025                          |       | REVIEWED BY: R. Garrett |  |
| PREPARED BY: M. Tindal                            |       | REVIEWED BY:            |  |
| REVISIONS                                         | INIT. | DATE                    |  |
|                                                   |       |                         |  |
|                                                   |       |                         |  |
|                                                   |       |                         |  |
|                                                   |       |                         |  |

DOCUMENT NOT CONSIDERED FINAL UNLESS ALL SIGNATURES COMPLETED

SEAL

Signed by: Rochelle Garrett 8/10/2026

Signature: \_\_\_\_\_ Date: \_\_\_\_\_

CADD Filename: \_\_\_\_\_