

LEGEND

EXISTING 24-COUNT FIBER-OPTIC CABLE


EXISTING 60-COUNT FIBER-OPTIC CABLE

EXISTING 96-COUNT FIBER-OPTIC CABLE

EXISTING 144-COUNT FIBER-OPTIC CABLE

PROPOSED 96-COUNT FIBER-OPTIC CABLE

PROPOSED 144-COUNT FIBER-OPTIC CABLE

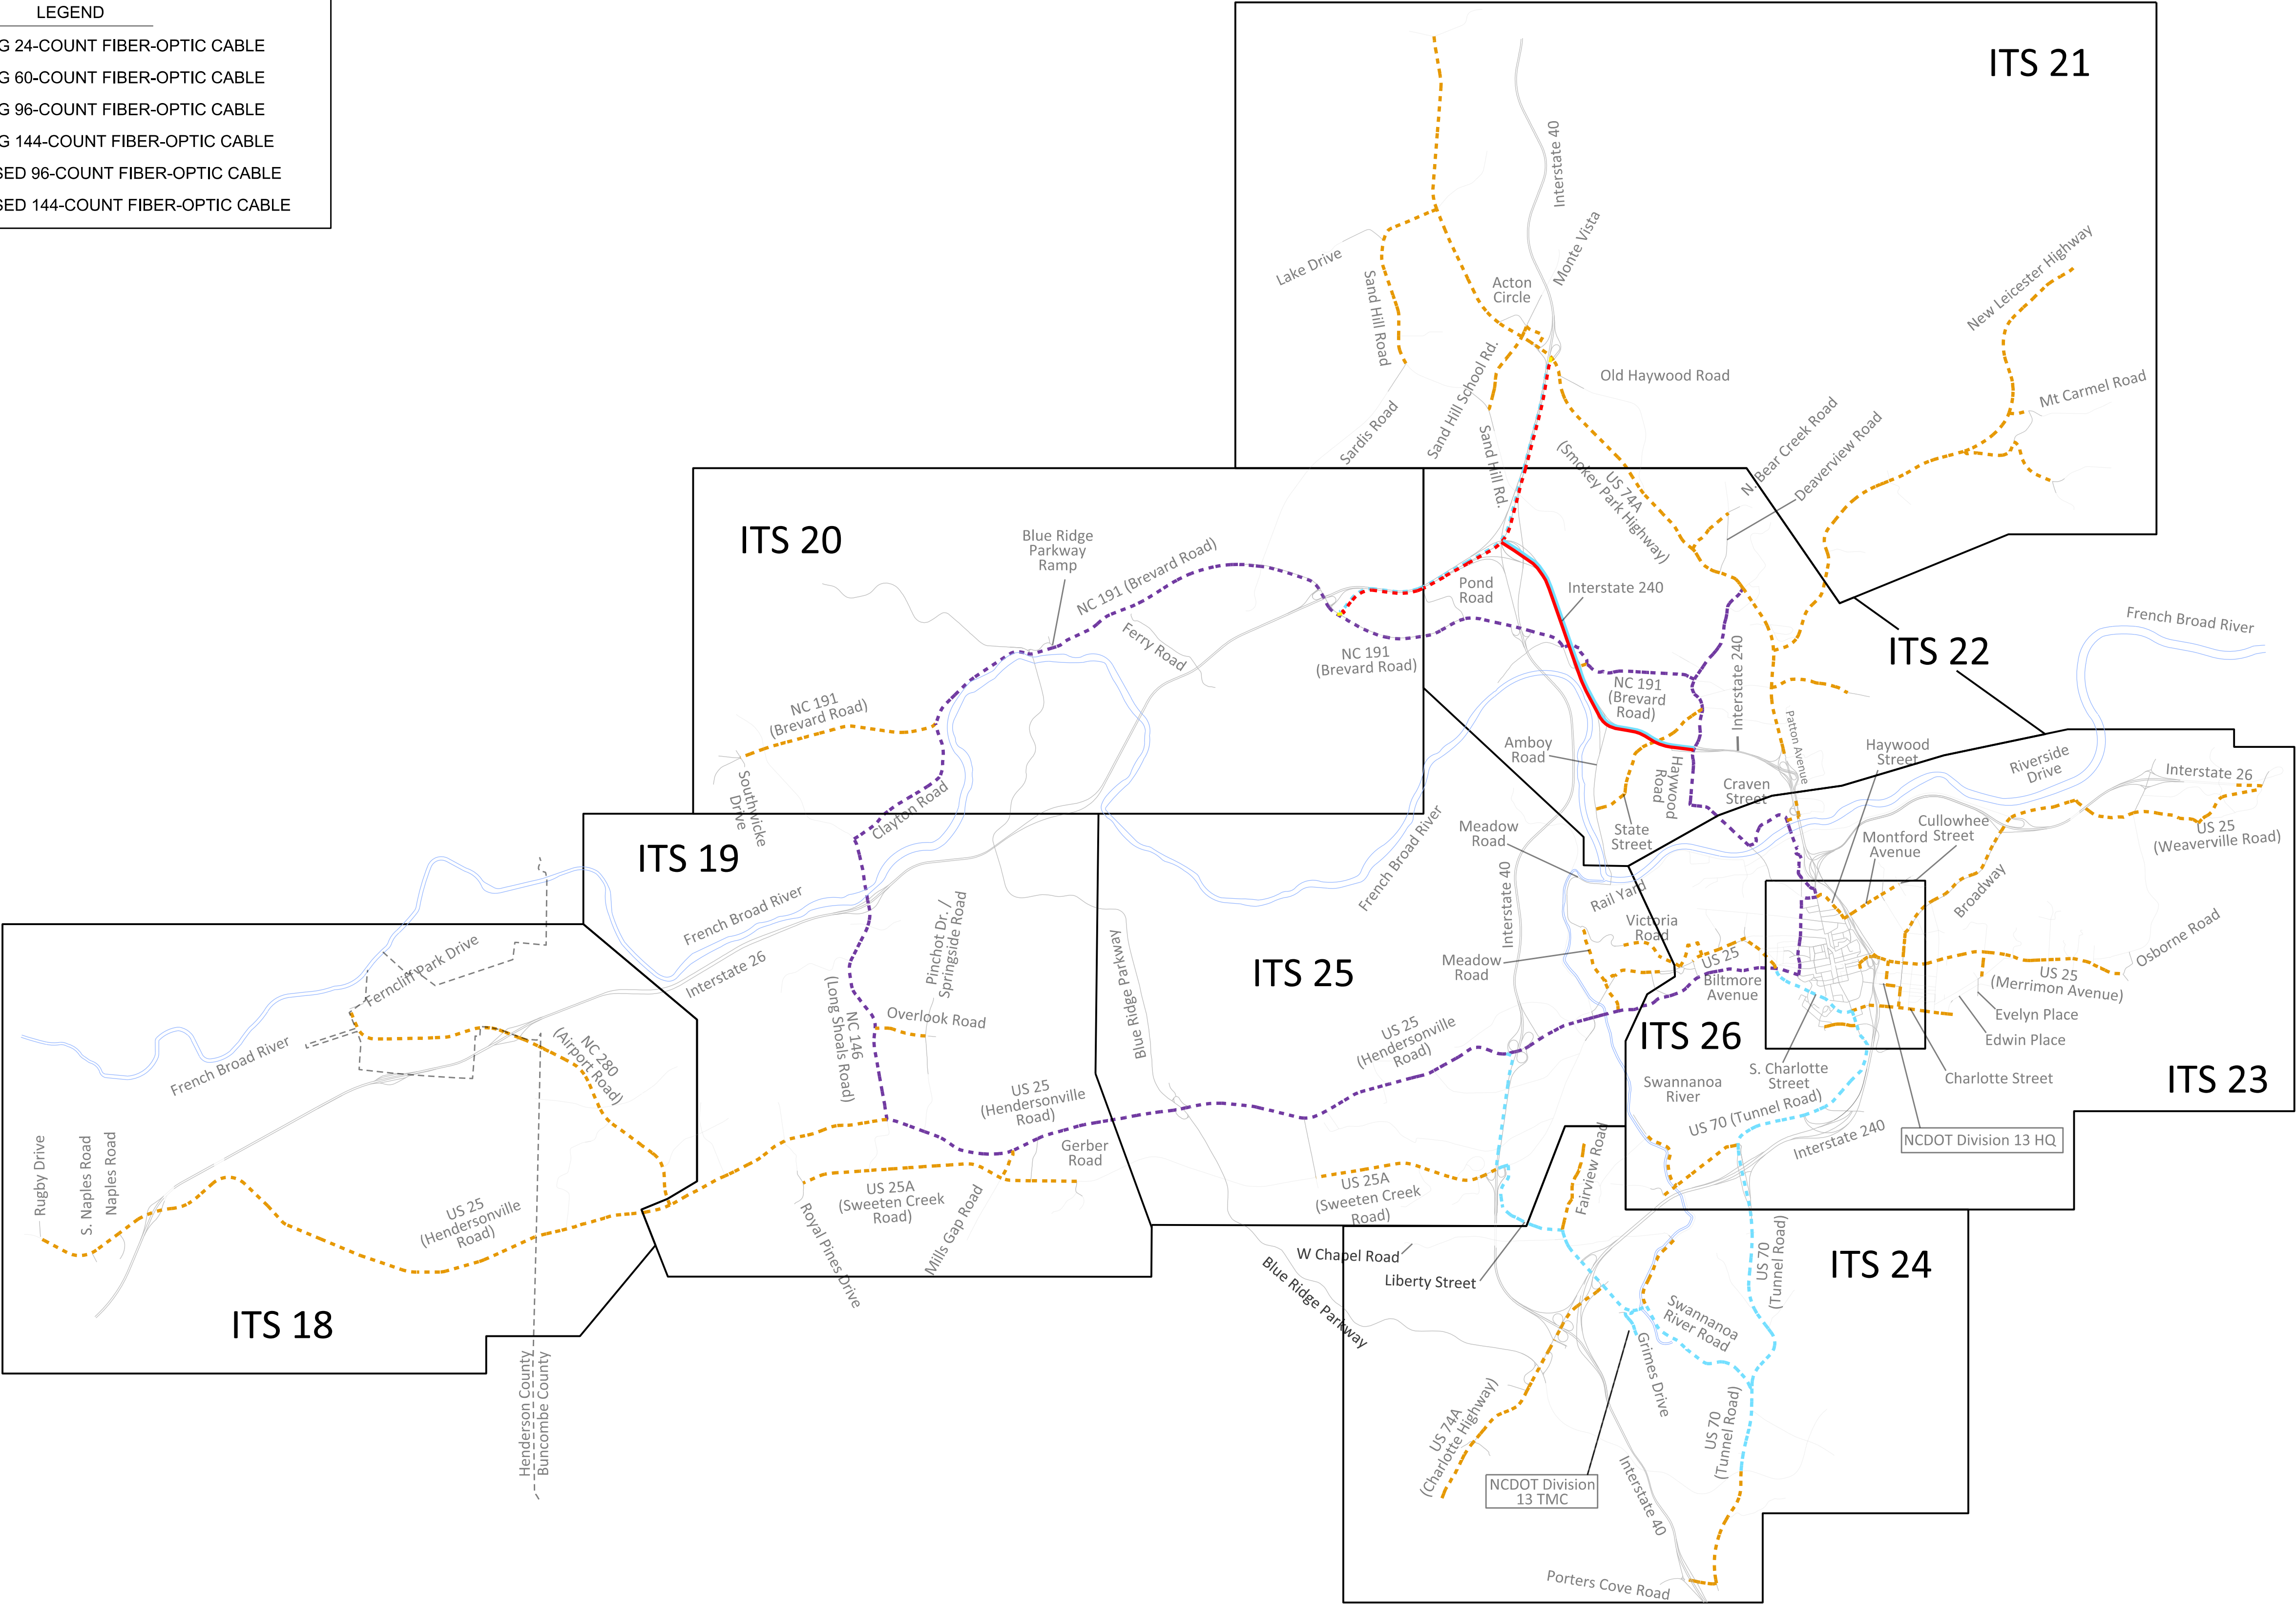

EXULT
ENGINEERING

203 W. Millbrook Rd, Suite 200
Raleigh, NC 27609
984.500.5426
www.exultengineering.com

NC License
#C-4445

Plans Prepared For:
NORTH CAROLINA
DEPARTMENT OF TRANSPORTATION
Transportation Mobility and Safety Division
Strategic Planning Section

250 N. Greenfield Place
Gartner, NC 27529

0
NTS

I-2513 Splice Schematic			
Division 13 Buncombe County Asheville			
PLAN DATE: August 2026		REVIEWED BY: TA Honeycutt	
PREPARED BY: MR Stanley		REVIEWED BY: CJ Dagerhardt	
REVISIONS	INIT.	DATE	

SEAL

NORTH CAROLINA
PROFESSIONAL
SEAL
043814
TAYLOR A. HONEYCUTT

DocuSign Envelope ID: 448621A0-808A-403A-B03E-448621A0808A

Taylor A. Honeycutt

SIGNATURE

08/11/2026
DATE