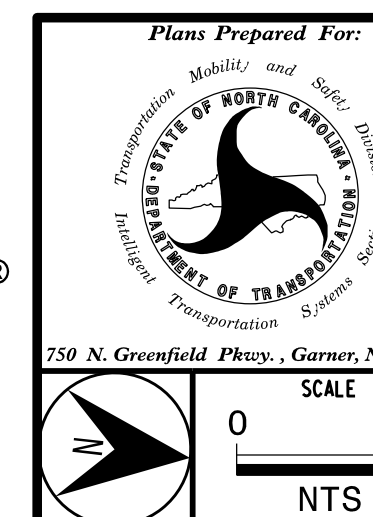
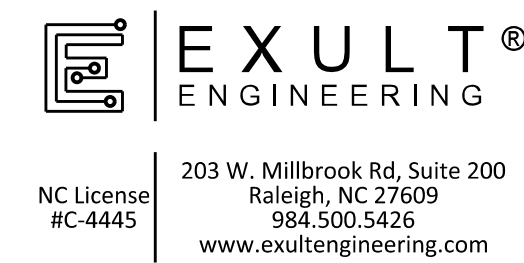
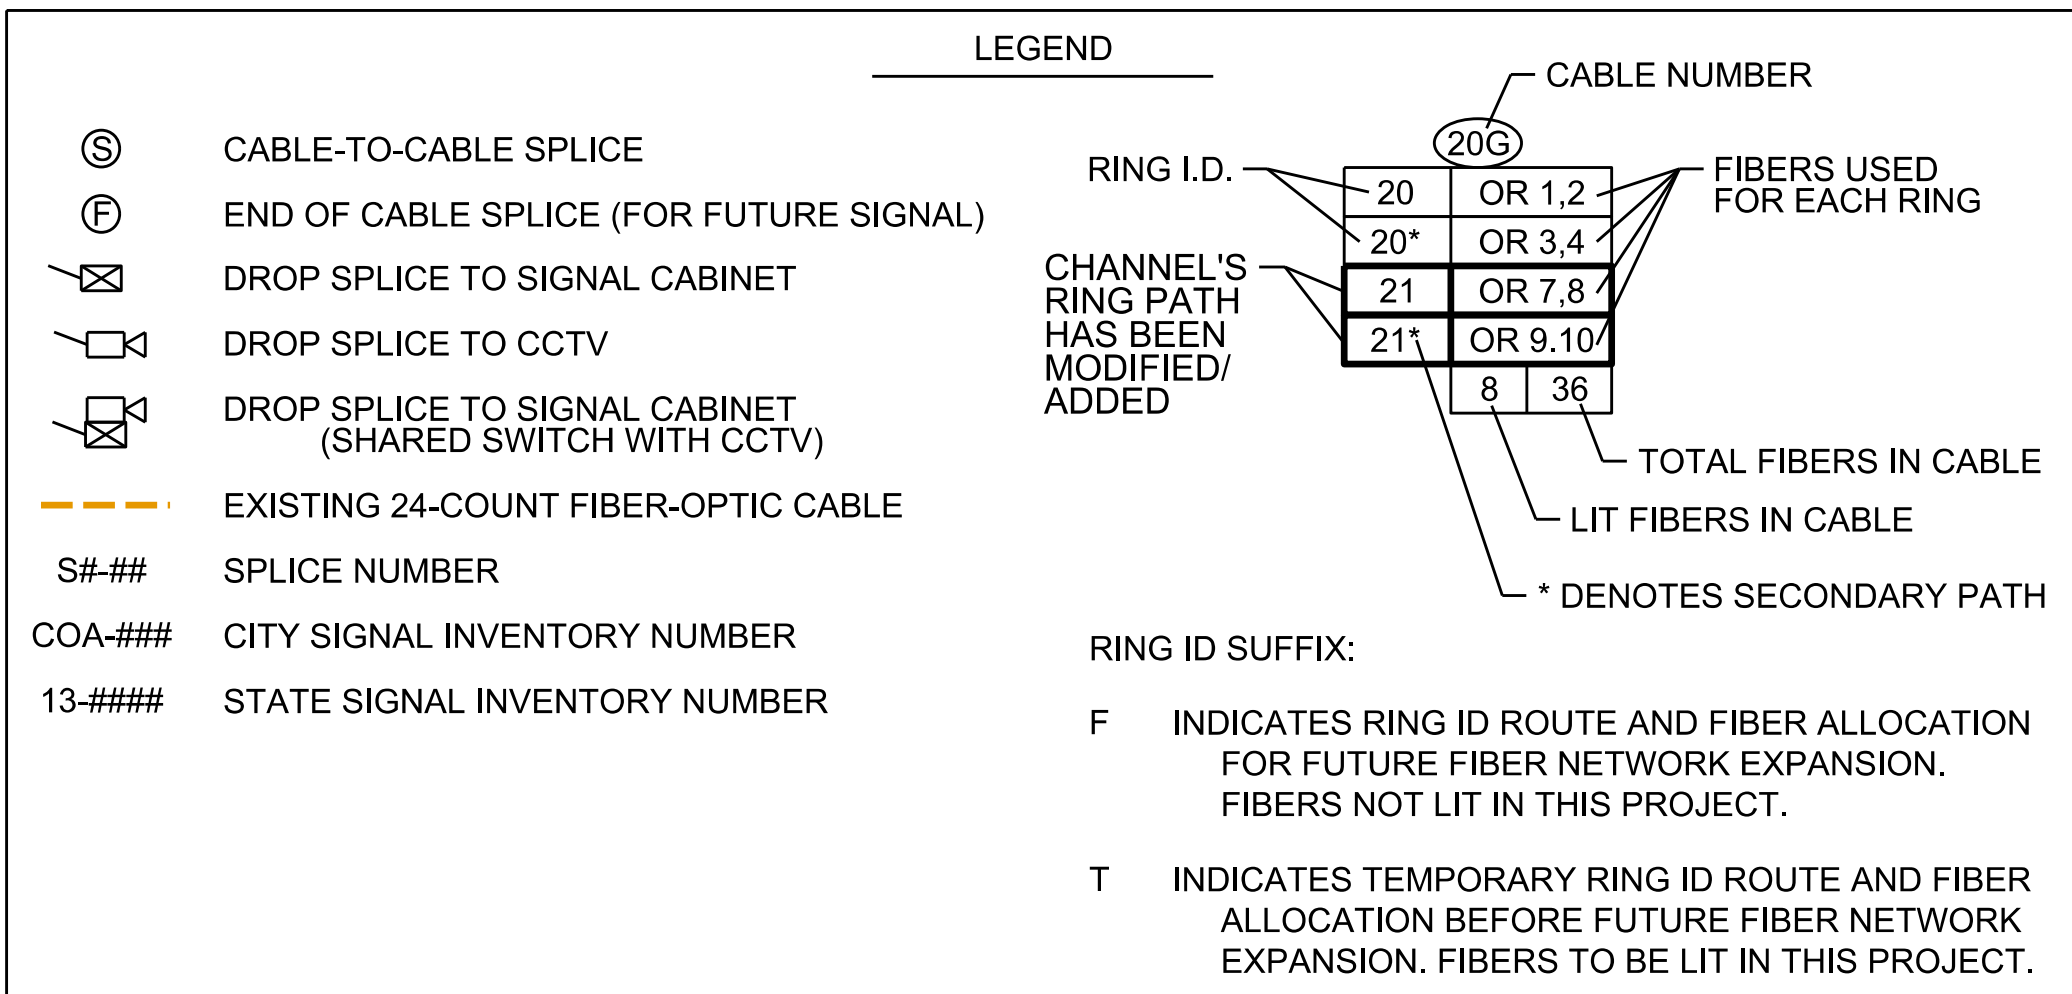
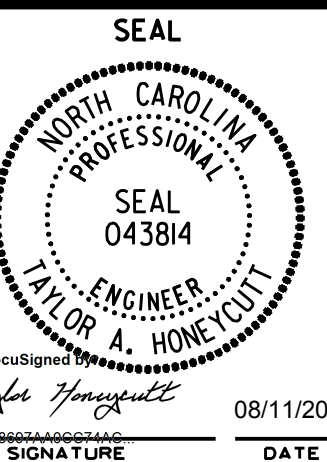


1. EXISTING FIBER-OPTIC CABLE THAT IS NOT USED IS NOT SHOWN.

[illegible]

11/1/2026