


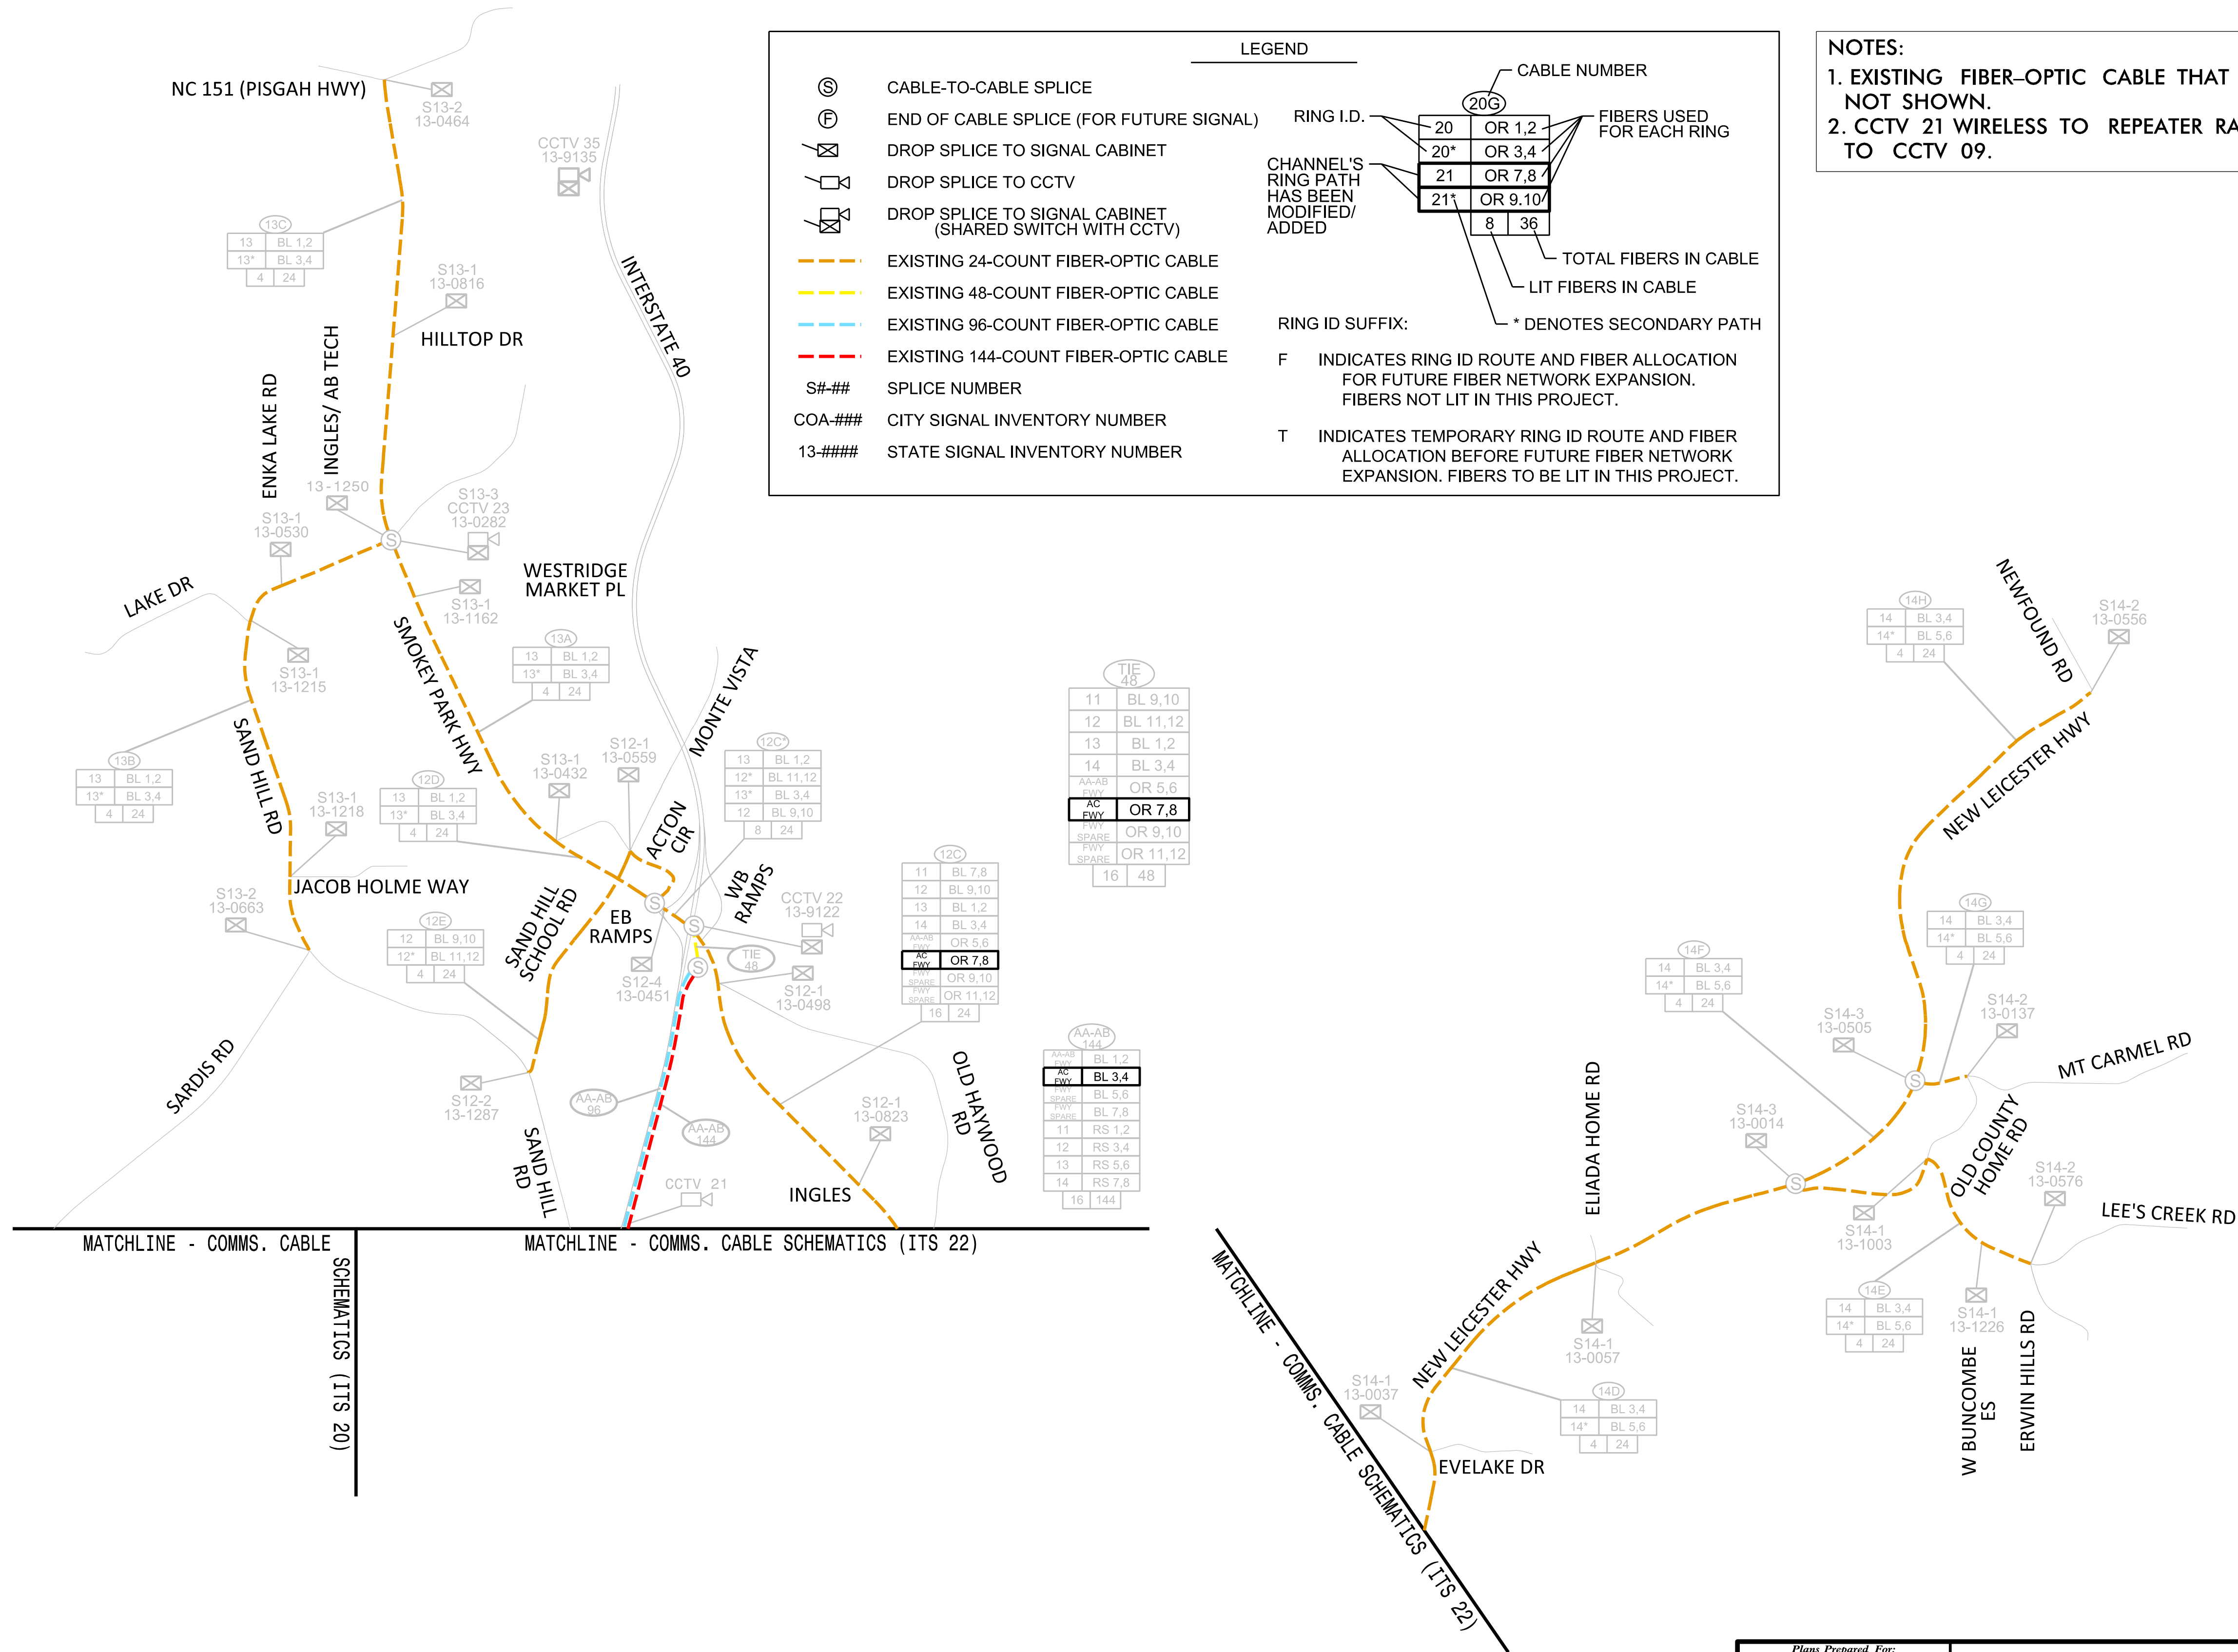

EXULT ENGINEERING

203 W. Millbrook Rd, Suite 200
Raleigh, NC 27609
984.500.5425
www.exultengineering.com

Plans Prepared For:

STATE OF NORTH CAROLINA

Department of Transportation

750 N. Greenfield Pkwy., Garner, NC 27529

I-2513 Splice Schematic

Division 13 Buncombe County Asheville

PLAN DATE: August 2026 REVIEWED BY: TA Honeycutt

PREPARED BY: MR Stanley REVIEWED BY: CJ Dagerhardt

REVISIONS	INIT.	DATE

SEAL

NORTH CAROLINA PROFESSIONAL ENGINEER

SEAL 043814

TAYLOR A. HONEYCUTT

08/11/2026