


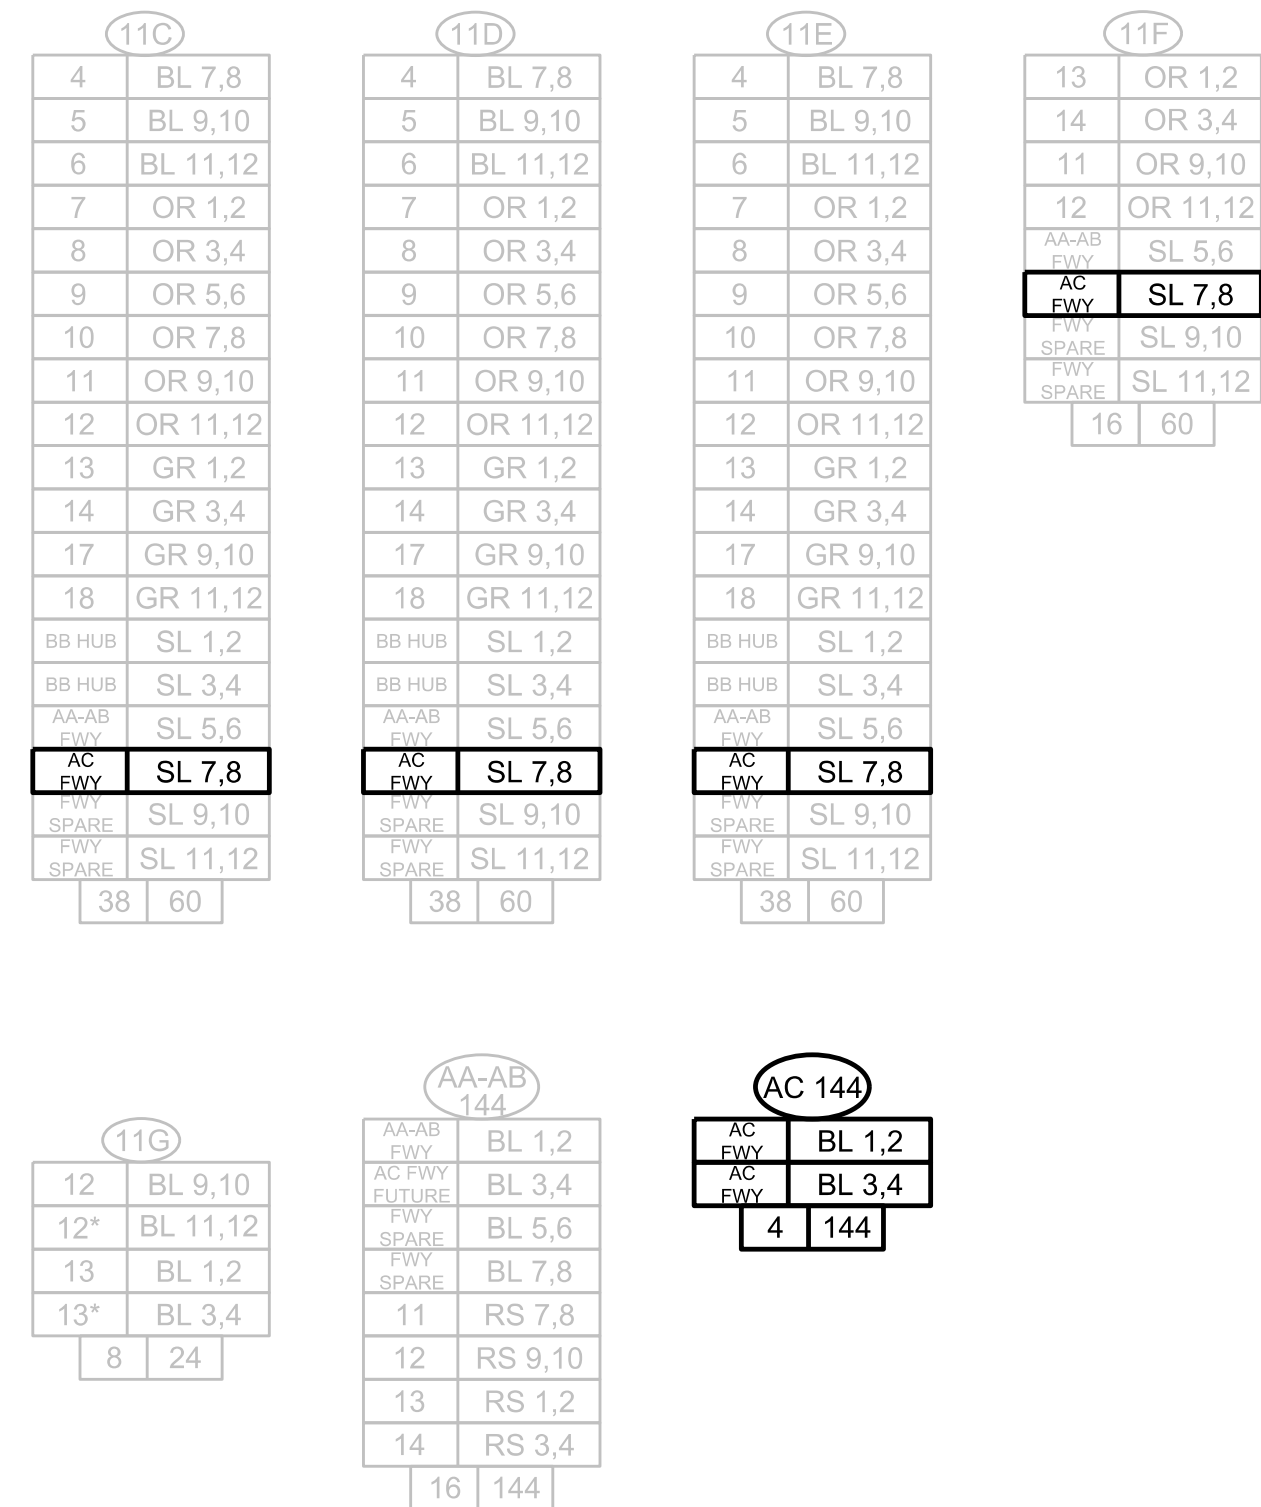

NOTES:  
1. EXISTING FIBER-OPTIC CABLE THAT IS NOT USED IS NOT SHOWN.

