


MATCHLINE - COMMS. CABLE SCHEMATICS (ITS 19)

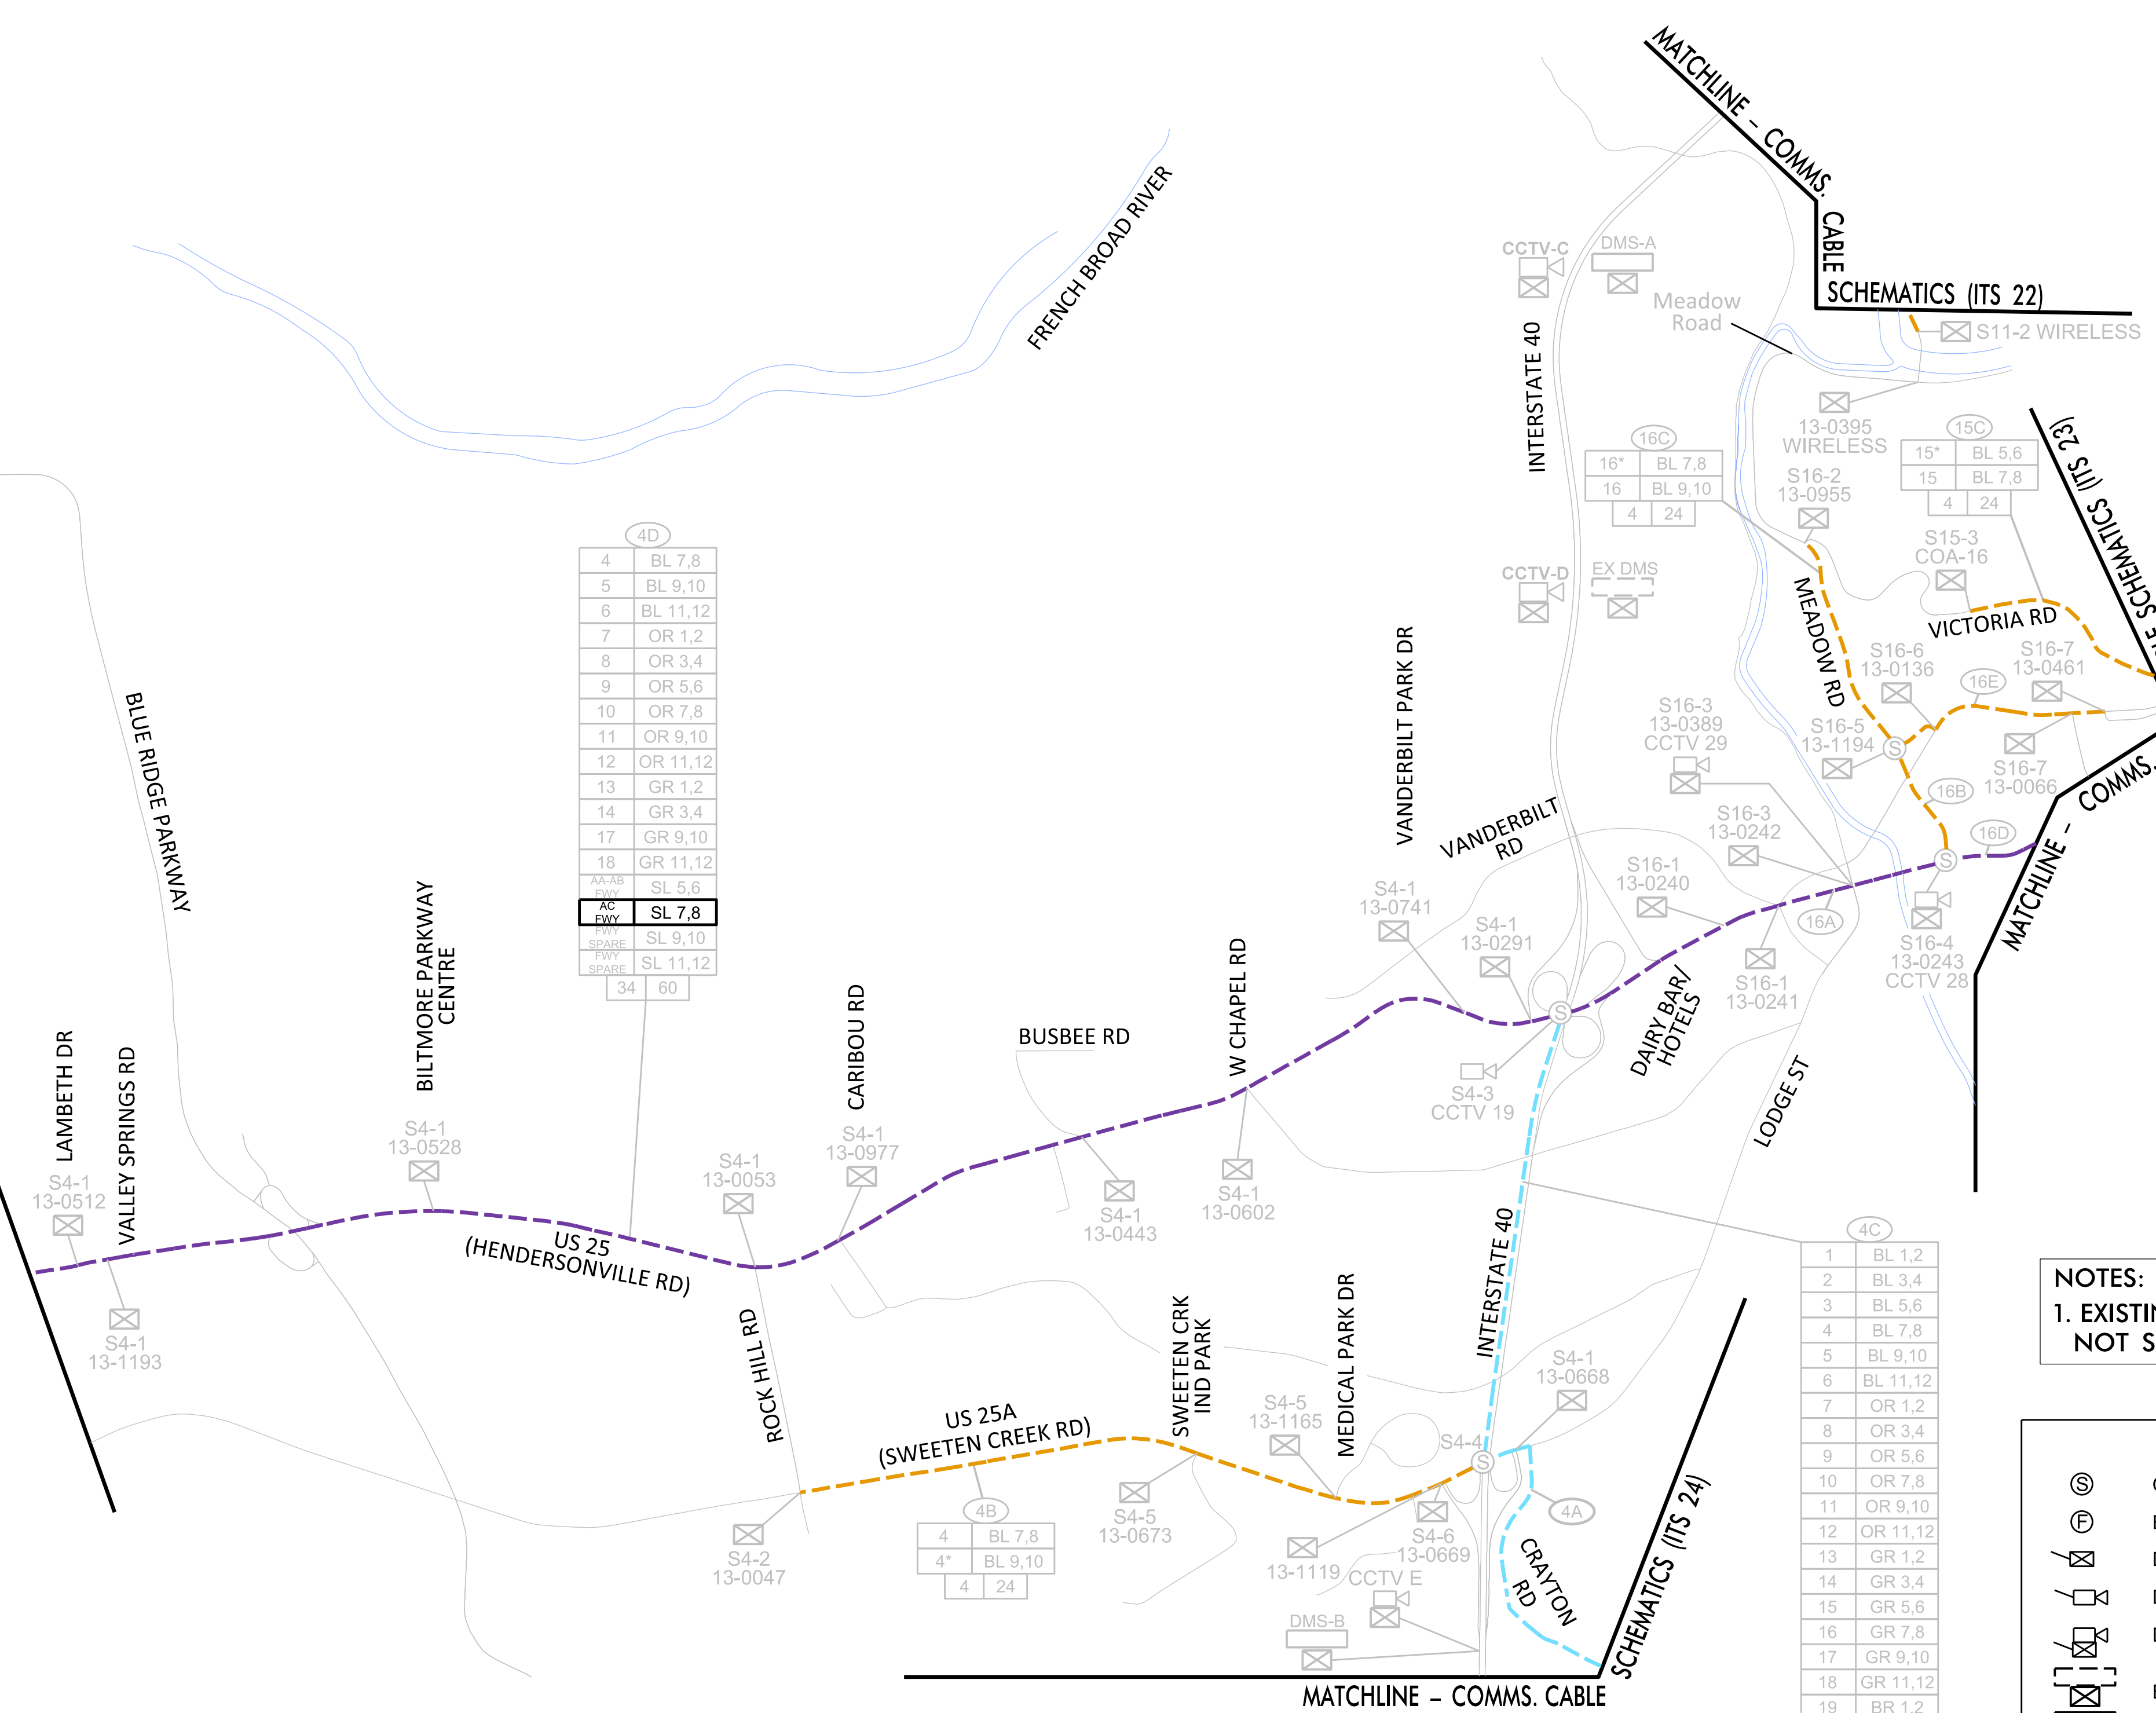

4	BL 7,8
5	BL 9,10
6	BL 11,12
7	OR 1,2
8	OR 3,4
9	OR 5,6
10	OR 7,8
11	OR 9,10
12	OR 11,12
13	GR 1,2
14	GR 3,4
17	GR 9,10
18	GR 11,12
AC FWY	SL 5,6
AC FWY	SL 7,8
SPARE FWY	SL 9,10
SPARE	SL 11,12
34	60

1	BL 1,2
2	BL 3,4
3	BL 5,6
4	BL 7,8
5	BL 9,10
6	BL 11,12
7	OR 1,2
8	OR 3,4
9	OR 5,6
10	OR 7,8
11	OR 9,10
12	OR 11,12
13	GR 1,2
14	GR 3,4
15	GR 5,6
16	GR 7,8
17	GR 9,10
18	GR 11,12
19	BR 1,2
20	BR 3,4
21	BR 5,6
D1	BR 7,8
D2	BR 9,10
AA-BB FWY	SL 5,6
AC FWY	SL 7,8
SPARE FWY	SL 9,10
SPARE	SL 11,12
54	96

1	BL 1,2
2	BL 3,4
3	BL 5,6
4	BL 7,8
5	BL 9,10
6	BL 11,12
7	OR 1,2
8	OR 3,4
9	OR 5,6
10	OR 7,8
11	OR 9,10
12	OR 11,12
13	GR 1,2
14	GR 3,4
15	GR 5,6
16	GR 7,8
17	GR 9,10
18	GR 11,12
19	BR 1,2
20	BR 3,4
21	BR 5,6
D1	BR 7,8
D2	BR 9,10
AA-BB FWY	SL 5,6
AC FWY	SL 7,8
SPARE FWY	SL 9,10
SPARE	SL 11,12
54	96

1	BL 1,2
2	BL 3,4
3	BL 5,6
15	GR 5,6
16	GR 7,8
19	BR 1,2
20	BR 3,4
21	BR 5,6
D1	BR 7,8
D2	BR 9,10
20	60

16*	BL 7,8
16	BL 9,10
4	24

1	BL 1,2
2	BL 3,4
3	BL 5,6
15	GR 5,6
16	GR 7,8
19	BR 1,2
20	BR 3,4
21	BR 5,6
D1	BR 7,8
D2	BR 9,10
20	60

16*	BL 7,8
16	BL 9,10
4	24

NOTES:
1. EXISTING FIBER-OPTIC CABLE THAT IS NOT USED IS NOT SHOWN.

INV. NO.	MINOR STREET NAME
COA-16	FERNIHURST DR
13-0136	SHORT MCDOWELL ST
13-0241	VANDERBILT RD/ ALL SOULS CRESCENT
13-1194	SHORT MCDOWELL ST

LEGEND

- CABLE-TO-CABLE SPLICE
- END OF CABLE SPLICE (FOR FUTURE SIGNAL)
- DROP SPLICE TO SIGNAL CABINET
- DROP SPLICE TO CCTV
- DROP SPLICE TO SIGNAL CABINET (SHARED SWITCH WITH CCTV)
- EXISTING DMS BOARD
- PROPOSED DMS BOARD
- EXISTING 24-COUNT FIBER-OPTIC CABLE
- EXISTING 60-COUNT FIBER-OPTIC CABLE
- EXISTING 96-COUNT FIBER-OPTIC CABLE
- S#-### SPLICE NUMBER
- COA-### CITY SIGNAL INVENTORY NUMBER
- 13-#### STATE SIGNAL INVENTORY NUMBER

RING I.D.

CHANNEL'S RING PATH HAS BEEN MODIFIED/ ADDED

RING ID SUFFIX:

- F INDICATES RING ID ROUTE AND FIBER ALLOCATION FOR FUTURE FIBER NETWORK EXPANSION. FIBERS NOT LIT IN THIS PROJECT.
- T INDICATES TEMPORARY RING ID ROUTE AND FIBER ALLOCATION BEFORE FUTURE FIBER NETWORK EXPANSION. FIBERS TO BE LIT IN THIS PROJECT.

CABLE NUMBER

FIBERS USED FOR EACH RING

TOTAL FIBERS IN CABLE

LIT FIBERS IN CABLE

* DENOTES SECONDARY PATH

EXULT ENGINEERING

203 W. Millbrook Rd, Suite 200
Raleigh, NC 27609
984.500.5425
www.exultengineering.com

NC License #C-4445

Plans Prepared For:

250 N. Greenfield Place, Garner, NC 27529

I-2513 Splice Schematic

Division 13 Buncombe County Asheville

PLAN DATE: August 2026 REVIEWED BY: TA Honeycutt

PREPARED BY: MR Stanley REVIEWED BY: CJ Dagerhardt

REVISIONS	INIT.	DATE

SEAL

SEAL 043814

TAYLOR A. HONEYCUTT

DATE 08/11/2026