


MATCHLINE – COMMS. CABLE SCHEMATICS (ITS 23)

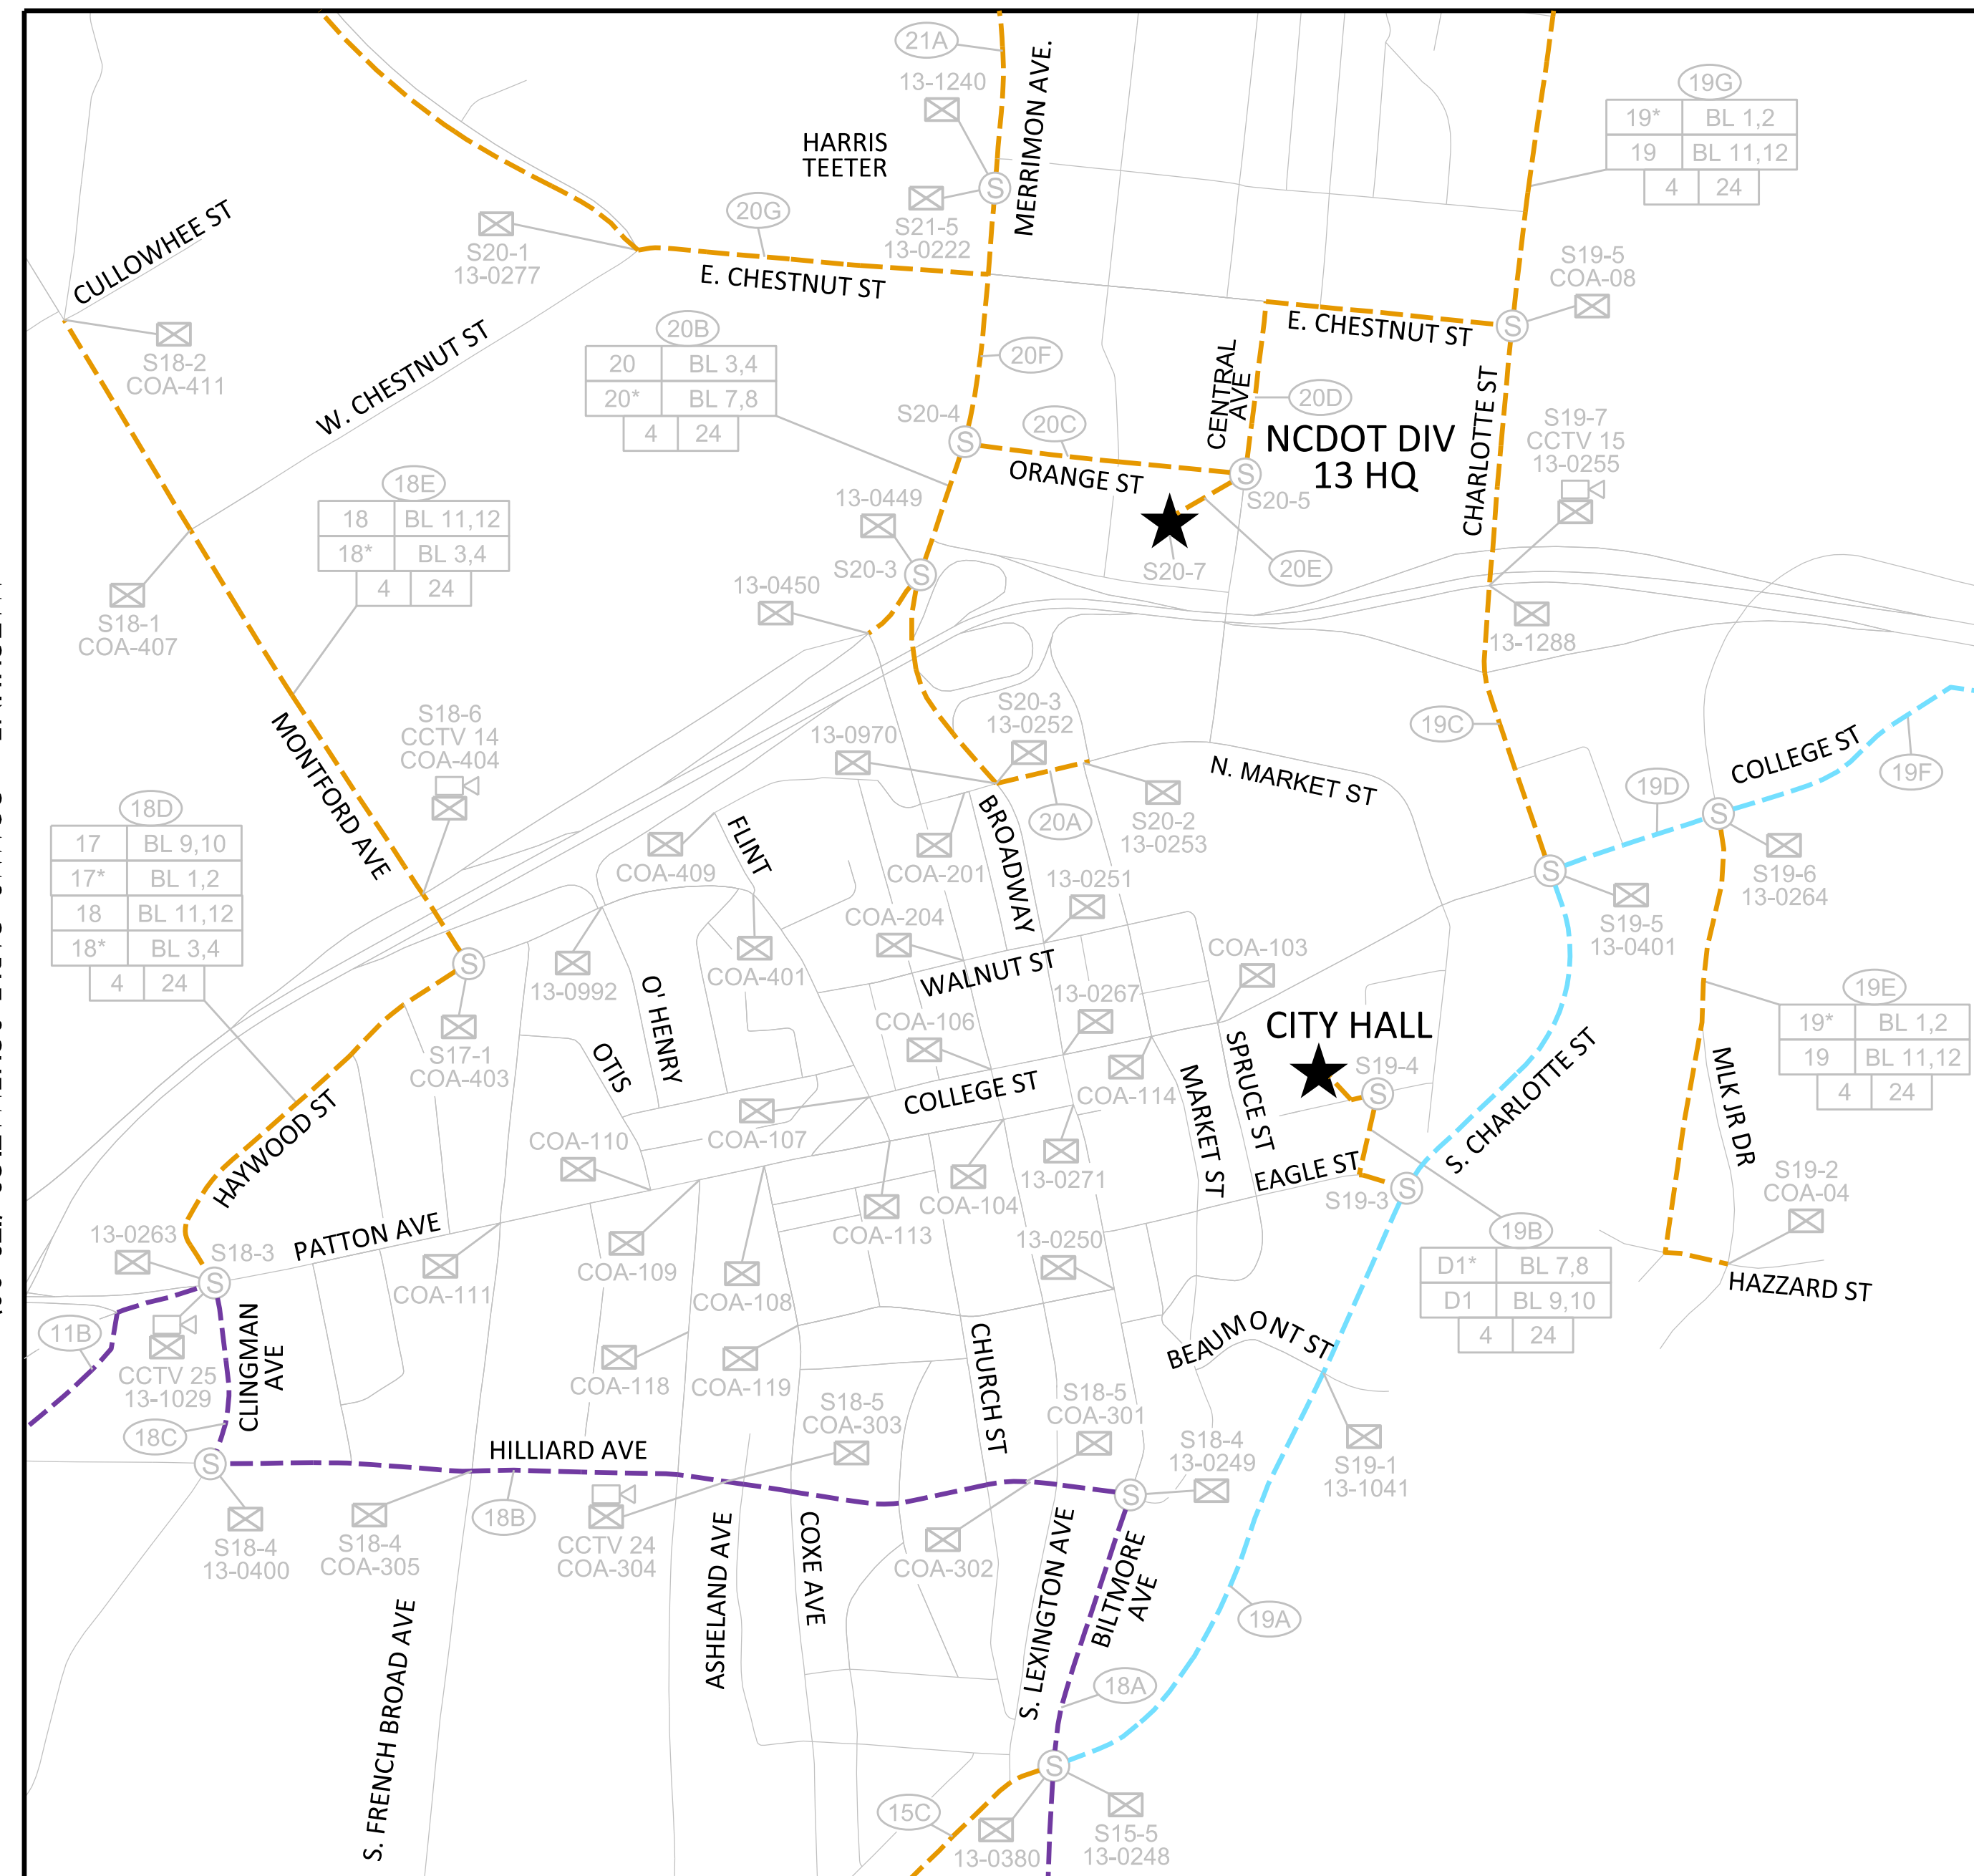

MATCHLINE – COMMS. CABLE SCHEMATICS (ITS 23)

(18C)		
4	BL	7,8
	BL	9,10
6	BL	11,12
7	OR	1,2
	OR	3,4
9	OR	5,6
10	OR	7,8
11	OR	9,10
12	OR	11,12
13	GR	1,2
14	GR	3,4
17	GR	9,10
18	GR	11,12
BB HUB	SL	1,2
BB HUB	SL	3,4
AA-AB FWY	SL	5,6
AC FWY	SL	7,8
FWY SPARE	SL	9,10
FWY SPARE	SL	11,12
38	60	

		19F
1	BL	1,2
2	BL	3,4
3	BL	5,6
4	BL	7,8
5	BL	9,10
6	BL	11,12
7	OR	1,2
8	OR	3,4
9	OR	5,6
10	OR	7,8
11	OR	9,10
12	OR	11,12
13	GR	1,2
14	GR	3,4
15	GR	5,6
16	GR	7,8
17	GR	9,10
18	GR	11,12
19	BR	1,2
20	BR	3,4
21	BR	5,6
D1	BR	7,8
D2	BR	9,10
BB HUB	SL	1,2
BB HUB	SL	3,4
AA-BB FRY	SL	5,6
AC FRY	SL	7,8
FWY SPARE	SL	9,10
FWY SPARE	SL	11,12
58	96	

LEGEND

- Ⓢ CABLE-TO-CABLE SPLICE
- Ⓣ END OF CABLE SPLICE (FOR FUTURE SIGNAL)
- DROP SPLICE TO SIGNAL CABINET
- DROP SPLICE TO CCTV
- DROP SPLICE TO SIGNAL CABINET (SHARED SWITCH WITH CCTV)
- EXISTING 24-COUNT FIBER-OPTIC CABLE
- EXISTING 60-COUNT FIBER-OPTIC CABLE
- EXISTING 96-COUNT FIBER-OPTIC CABLE
- S#-### SPLICE NUMBER
- COA-### CITY SIGNAL INVENTORY NUMBER
- 13-#### STATE SIGNAL INVENTORY NUMBER

* DENOTES SECONDARY PATH

RING ID SUFFIX:


F INDICATES RING ID ROUTE AND FIBER ALLOCATION FOR FUTURE FIBER NETWORK EXPANSION. FIBERS NOT LIT IN THIS PROJECT.

T INDICATES TEMPORARY RING ID ROUTE AND FIBER ALLOCATION BEFORE FUTURE FIBER NETWORK EXPANSION. FIBERS TO BE LIT IN THIS PROJECT.

INV. NO.	MINOR STREET NAME
13-0248	SOUTHSIDE AVE
13-0380	SHORT COXE AVE
COA-404	CHERYL ST

NOTES:

1. EXISTING FIBER-OPTIC CABLE THAT IS NOT USED IS NOT SHOWN.

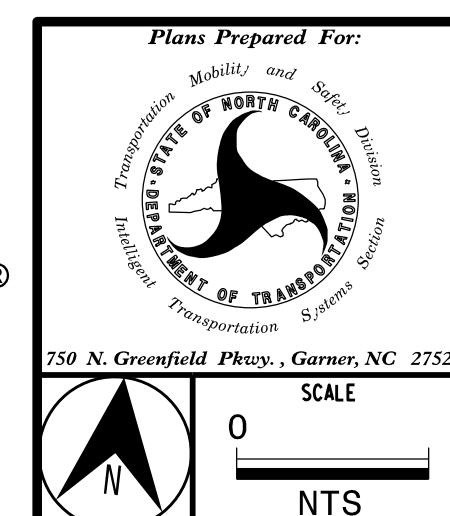[illegible]