

I-2513 AC SPL02
PROPOSED NCDOT SPLICE
ENCLOSURE ALONG
I-240 /I-26
(SEE ITS 7 FOR LOCATION)

COLOR CODE
TIA/EIA 598-C

(1) BLUE

(2) ORANGE

(3) GREEN

(4) BROWN

(5) SLATE

(6) WHITE

(7) RED

(8) BLACK

(9) YELLOW

(10) VIOLET

(11) ROSE

(12) AQUA

X

O

EXPRESS

SPLICE

EXPRESS INDIVIDUAL FIBER



EXISTING SPLICE

EXPRESS INDIVIDUAL FIBER

EXPRESS ENTIRE BUFFER TUBE

SPLICE ENTIRE BUFFER TUBE OR MAINTAIN IF EXISTING EXPRESSED

NOTES:
1. FIBER INTERCONNECT CENTER RACKS ARE SCHEMATIC ONLY – ACTUAL EQUIPMENT FORM MAY VARY.
2. ETHERNET SWITCH TERMINATION CONFIGURATIONS ARE GENERIC. CONTRACTOR IS RESPONSIBLE FOR DETERMINING /ENSURING PROPER TERMINATION.
3. CONTRACTOR IS RESPONSIBLE FOR FIELD VERIFYING EXISTING SPLICING. THE CONTRACTOR SHALL COORDINATE WITH THE ENGINEER WHERE EXISTING SPLICING IS NOT AS EXPECTED.

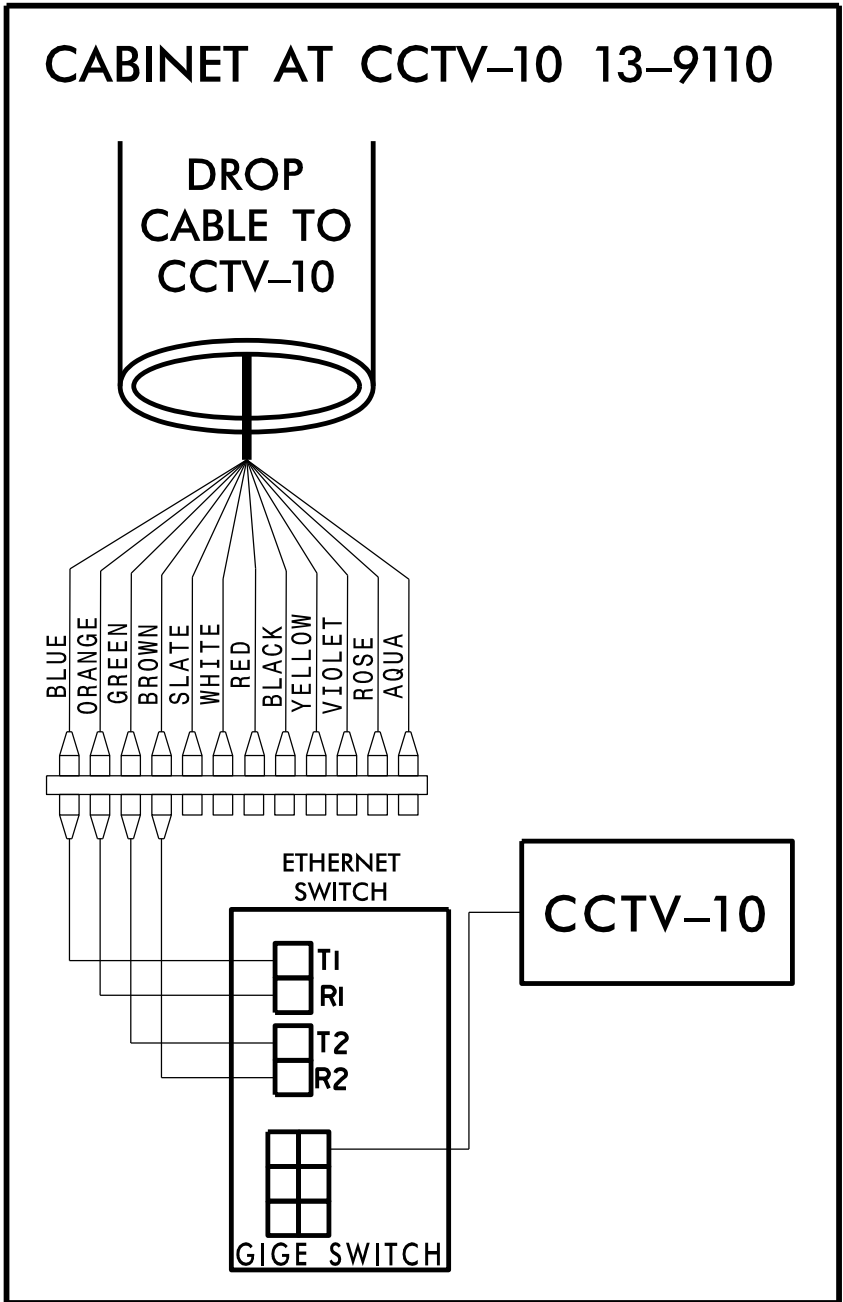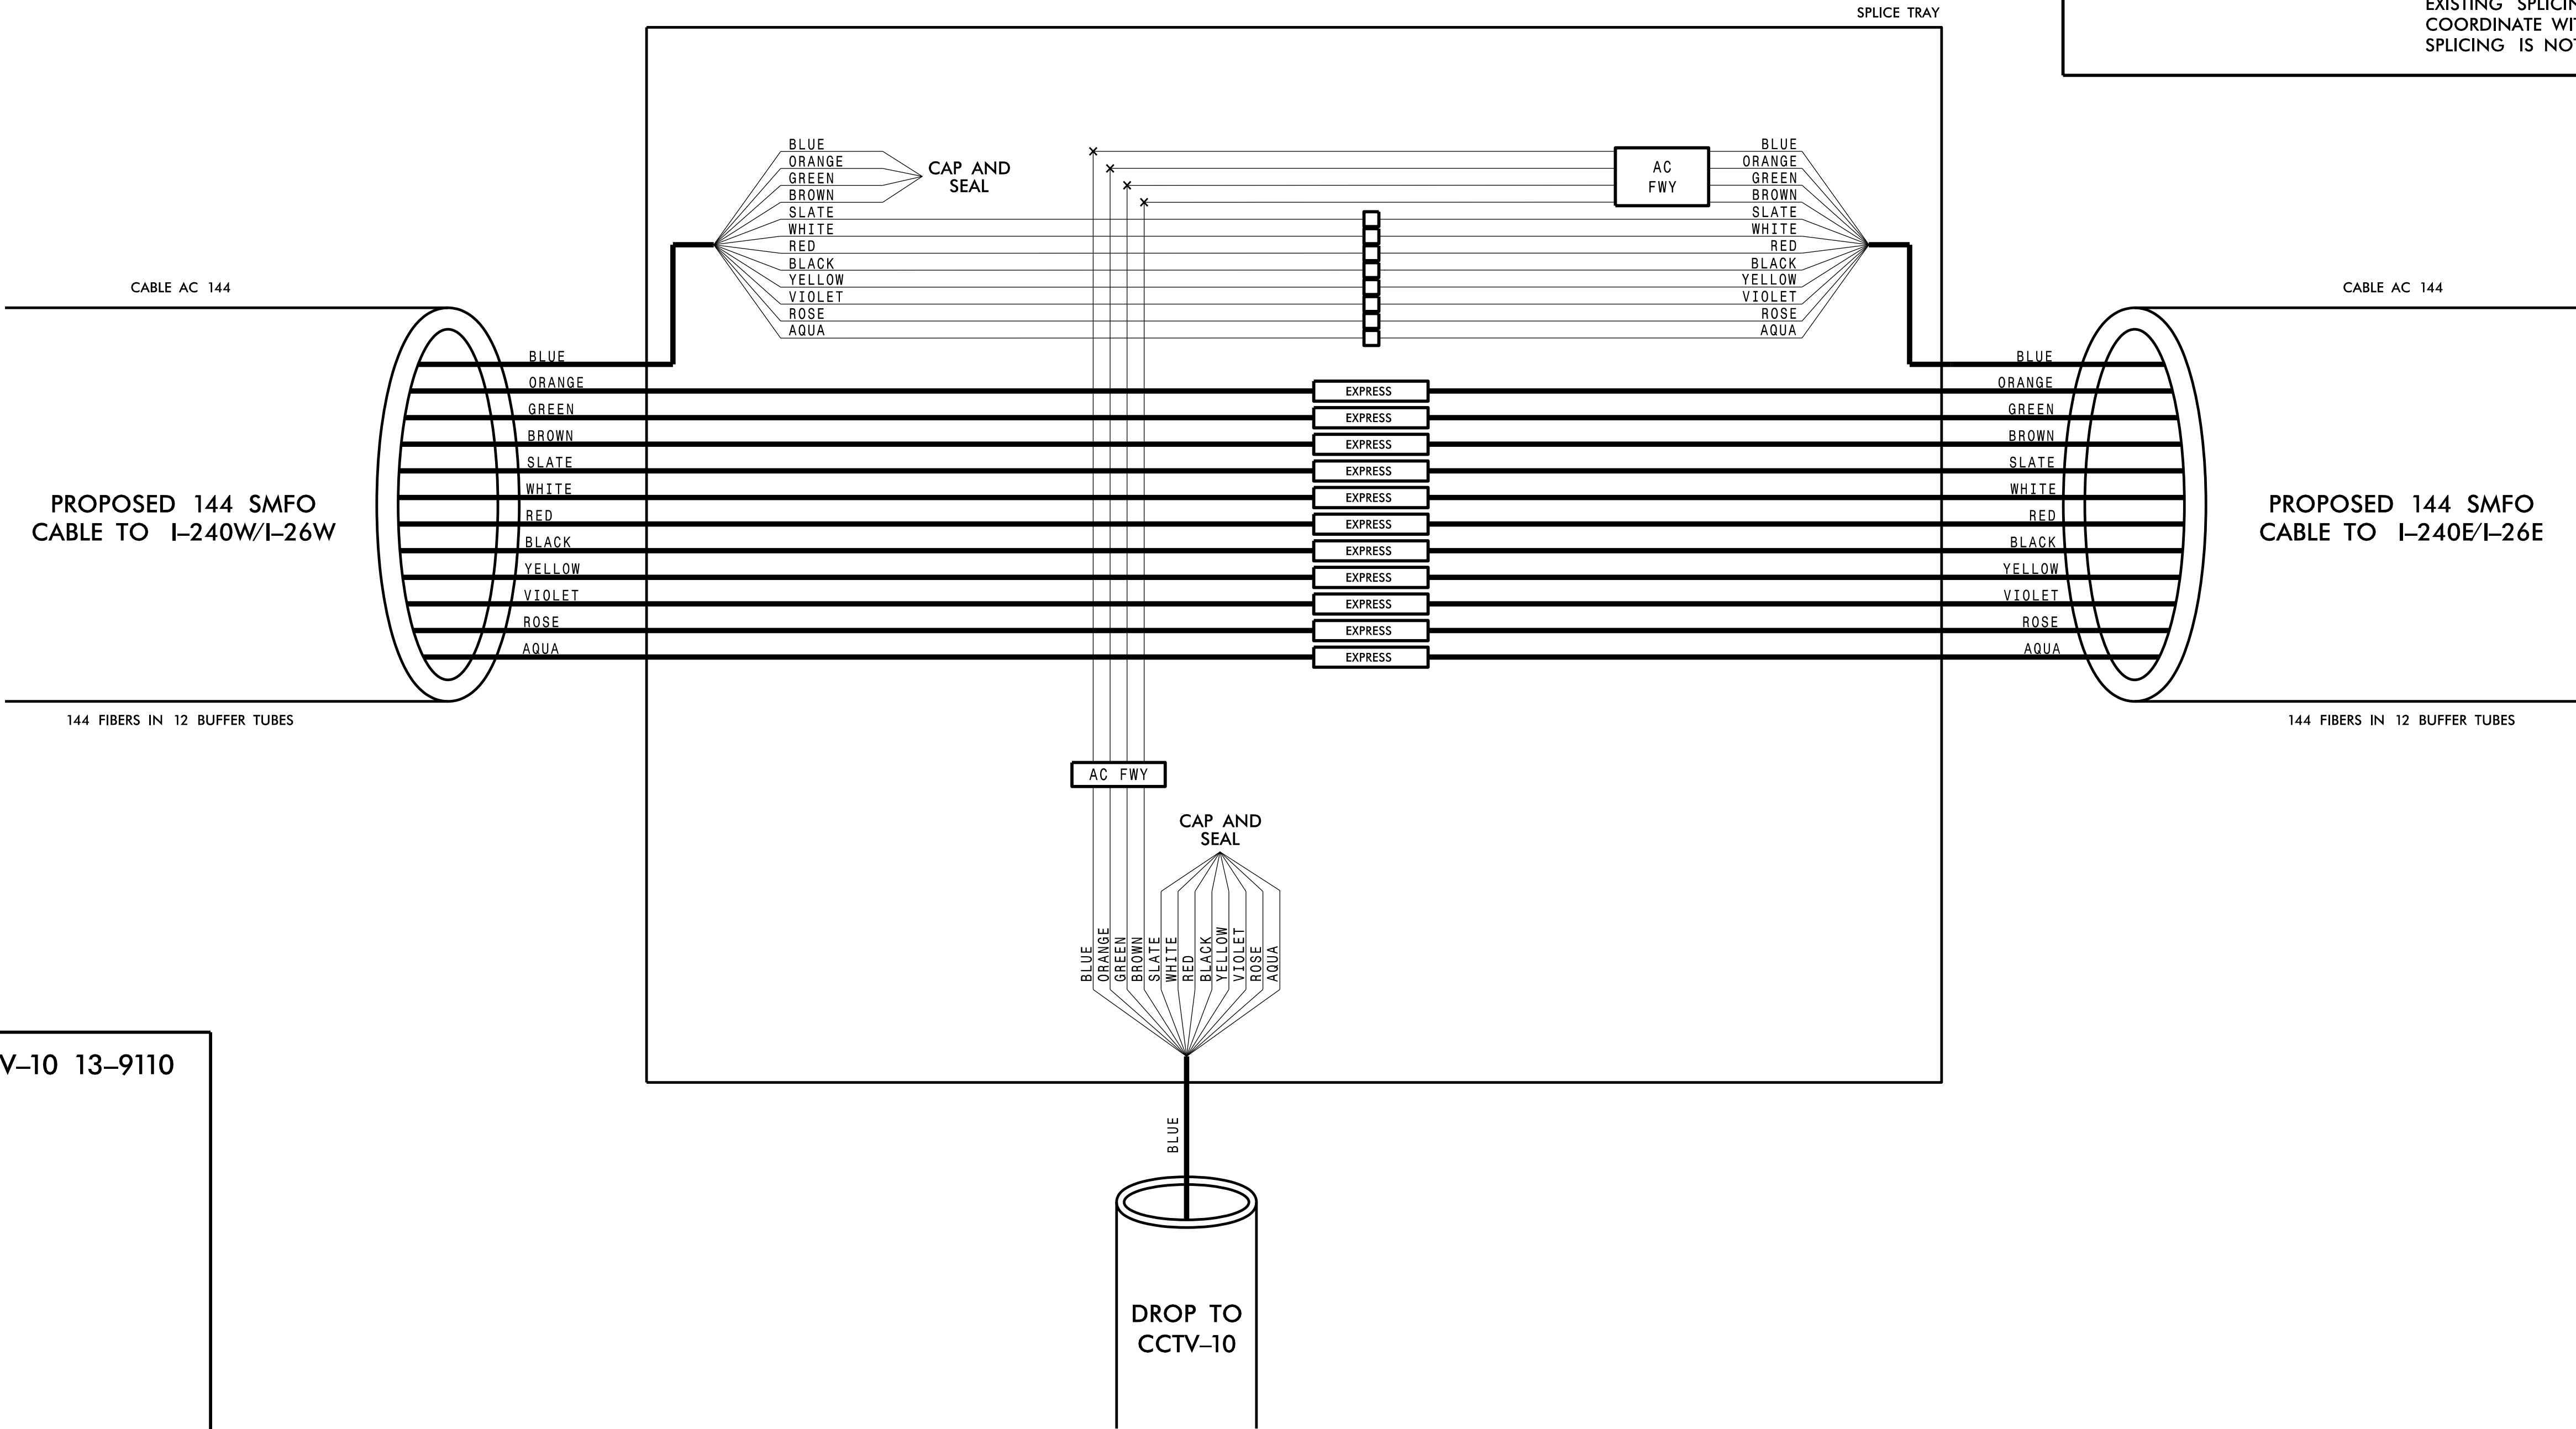

NCDOT SPLICE

EXULT
ENGINEERING

203 W. Millbrook Rd, Suite 200
Raleigh, NC 27609
984.500.5425
www.exultengineering.com

NC License
#C-4445

Plans Prepared For:

750 N. Greenfield Place, Garner, NC 27529

Division 13

Buncombe County

Asheville

PLAN DATE: August 2026

REVIEWED BY: TA Honeycutt

PREPARED BY: MR Stanley

REVIEWED BY: CJ Dagerhardt

SCALE

0

NTS

REVISIONS

INIT.

DATE

SEAL

NORTH CAROLINA PROFESSIONAL SEAL 043814

TAHILOR A. HONEYCUTT

08/11/2026