

I-2513 AC SPL06
EXISTING NCDOT SPLICE
ENCLOSURE AT
HAYWOOD ROAD AT
I-240 /I-26
(SEE ITS 13 FOR LOCATION)

COLOR CODE
TIA/EIA 598-C

(1) BLUE

(2) ORANGE

(3) GREEN

(4) BROWN

(5) SLATE

(6) WHITE

(7) RED

(8) BLACK

(9) YELLOW

(10) VIOLET

(11) ROSE

(12) AQUA

LEGEND

X

O

EXPRESS

SPLICE

- FUSION SPLICE INDIVIDUAL FIBER

- EXISTING SPLICE

- EXPRESS INDIVIDUAL FIBER

EXPRESS ENTIRE BUFFER TUBE


SPLICE ENTIRE BUFFER TUBE OR MAINTAIN IF EXISTING EXPRESSED

NOTES:

1. FIBER INTERCONNECT CENTER RACKS ARE SCHEMATIC ONLY – ACTUAL EQUIPMENT FORM MAY VARY.

2. ETHERNET SWITCH TERMINATION CONFIGURATIONS ARE GENERIC. CONTRACTOR IS RESPONSIBLE FOR DETERMINING /ENSURING PROPER TERMINATION.

3. CONTRACTOR IS RESPONSIBLE FOR FIELD VERIFYING EXISTING SPlicing. THE CONTRACTOR SHALL COORDINATE WITH THE ENGINEER WHERE EXISTING SPlicing IS NOT AS EXPECTED.

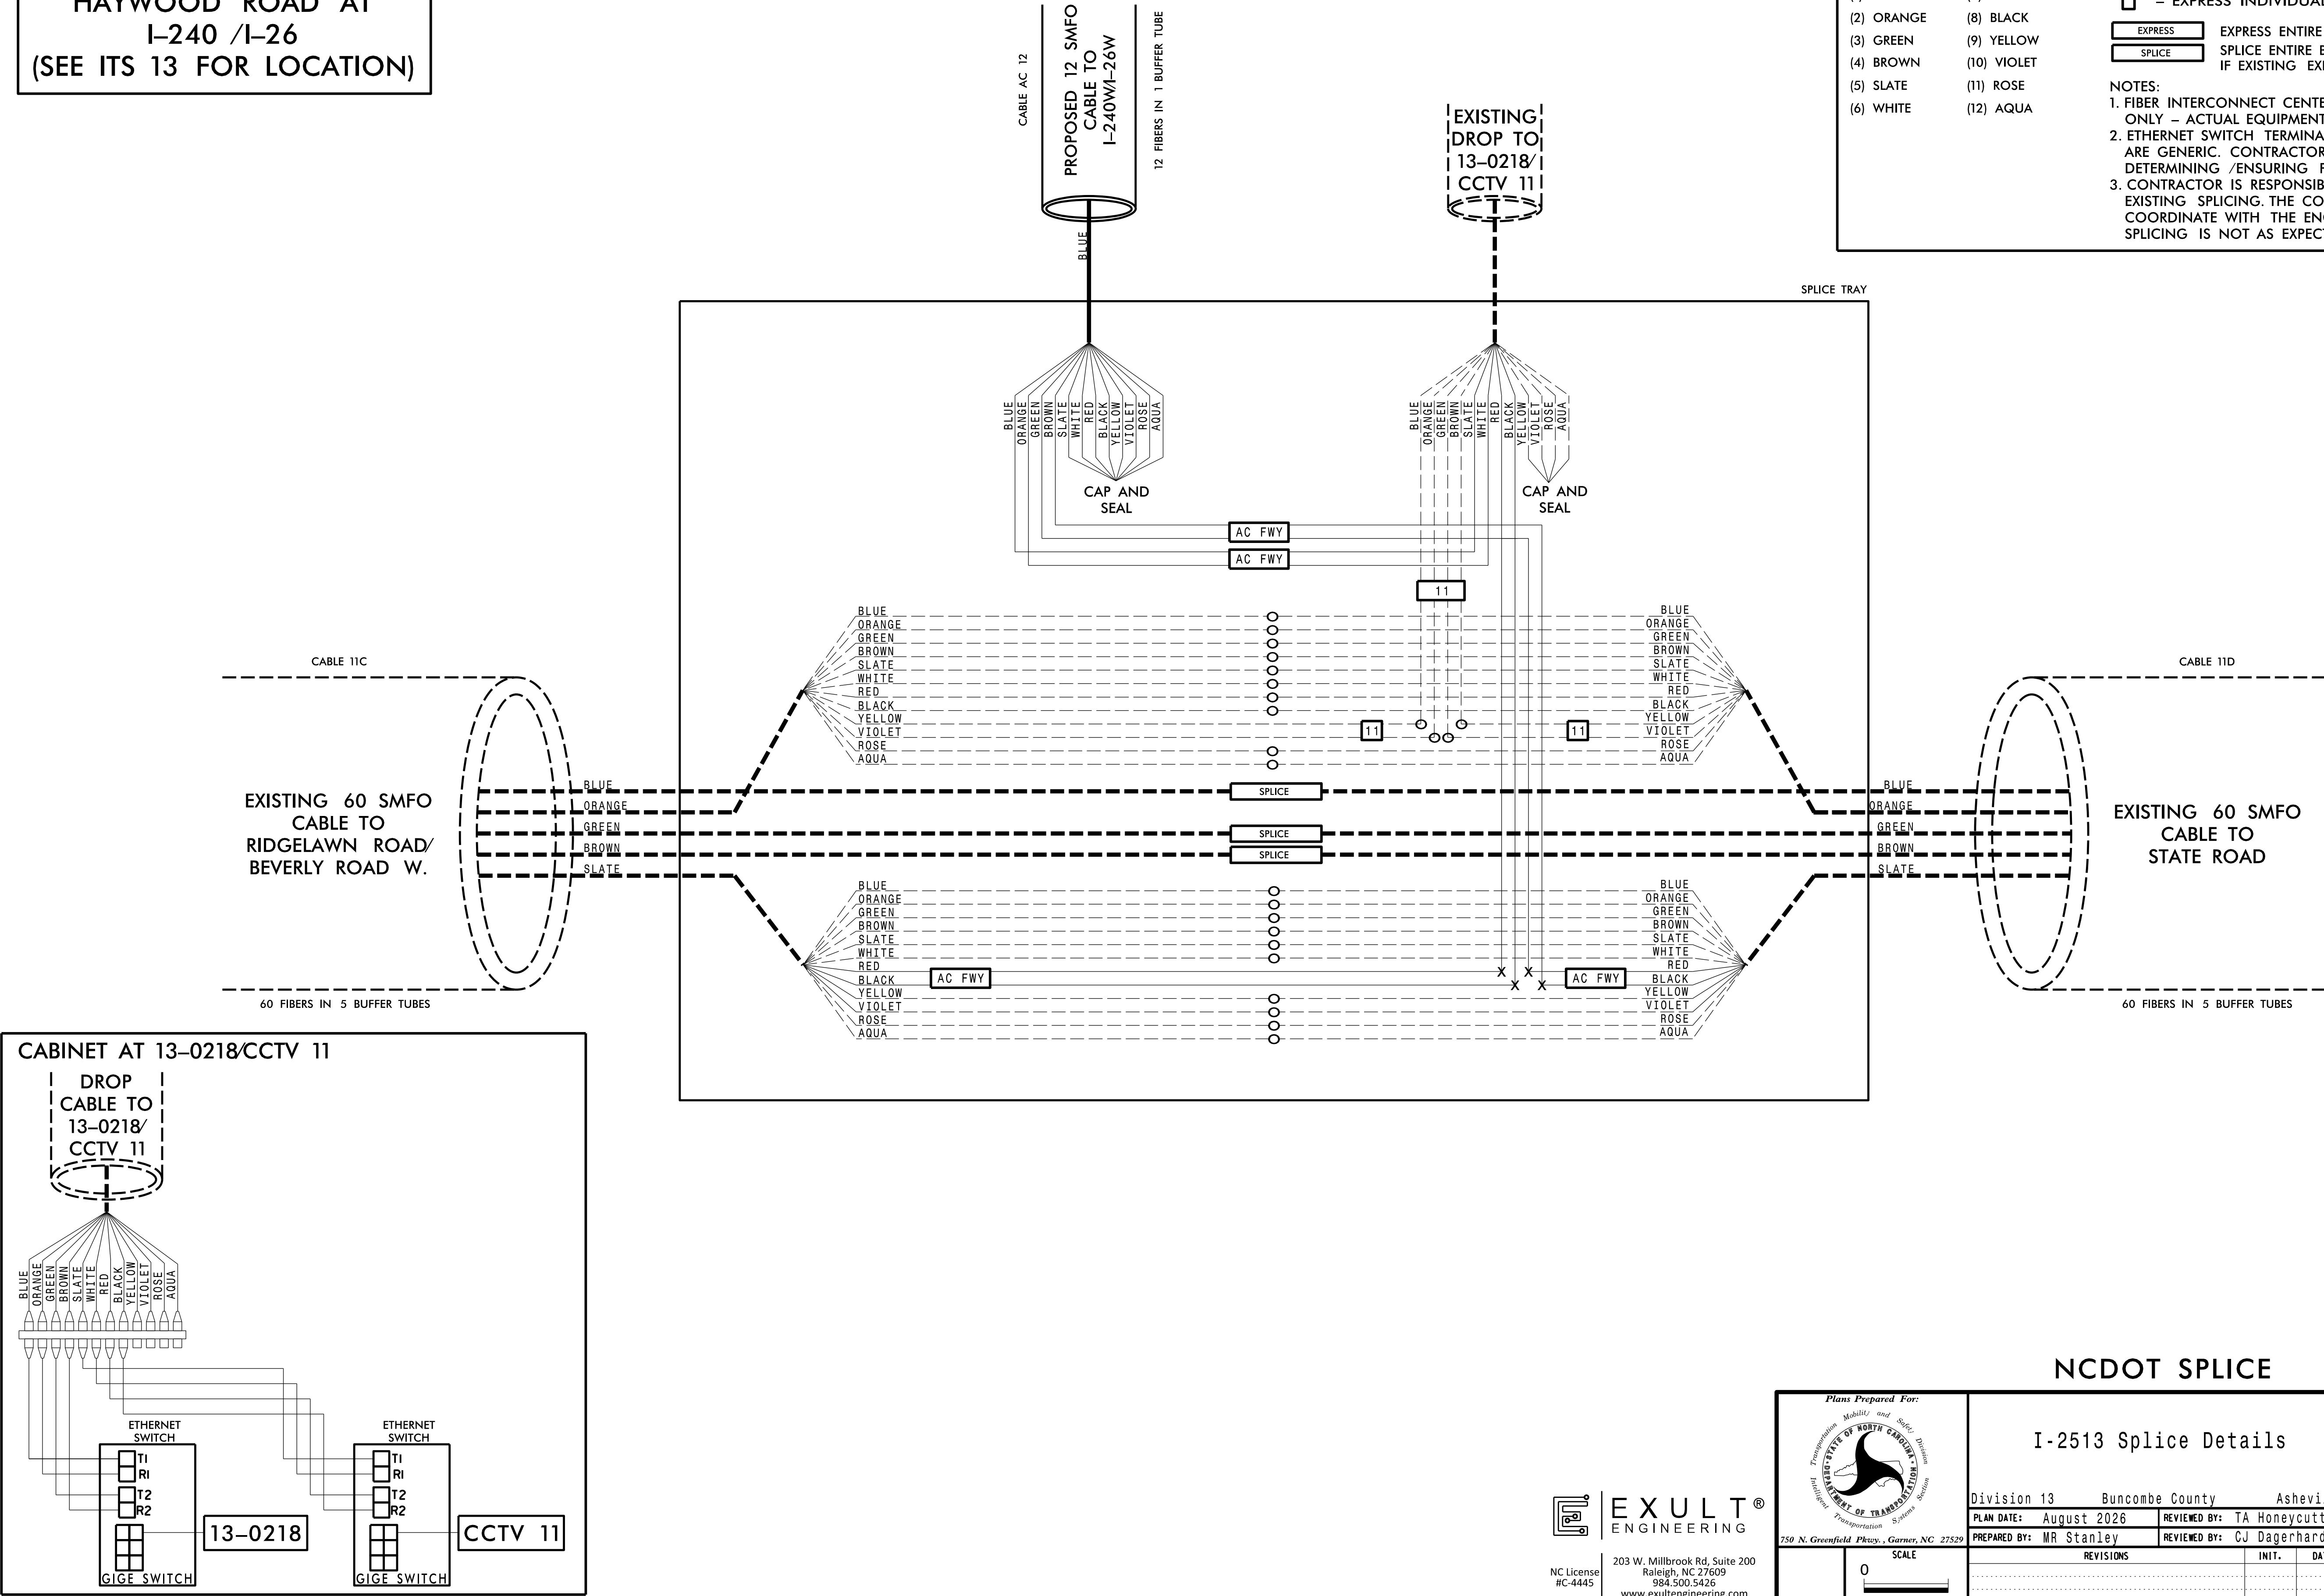

NCDOT SPLICE

EXULT[®]
ENGINEERING

203 W. Millbrook Rd, Suite 200
Raleigh, NC 27609
984.500.5425
www.exultengineering.com

Plans Prepared For:

750 N. Greenfield Parkway, Garner, NC 27529

Division 13

Buncombe County

Asheville

PLAN DATE: August 2026

REVIEWED BY: TA Honeycutt

PREPARED BY: MR Stanley

REVIEWED BY: CJ Dagerhardt

SCALE

0

NTS

REVISIONS

INIT.

DATE

SEAL

NORTH CAROLINA PROFESSIONAL SEAL 043814

TA HONEYCUTT

08/11/2026