


6/23/16




PROJ. REFERENCE NO.	SHEET NO.
I-2513AC	X-9


10 0 10 20 

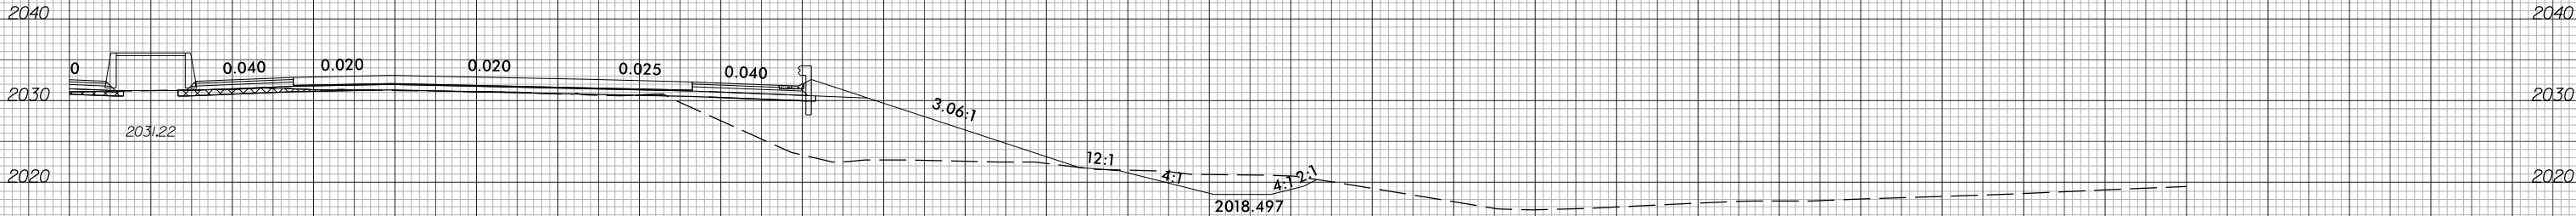


26 + 50.00

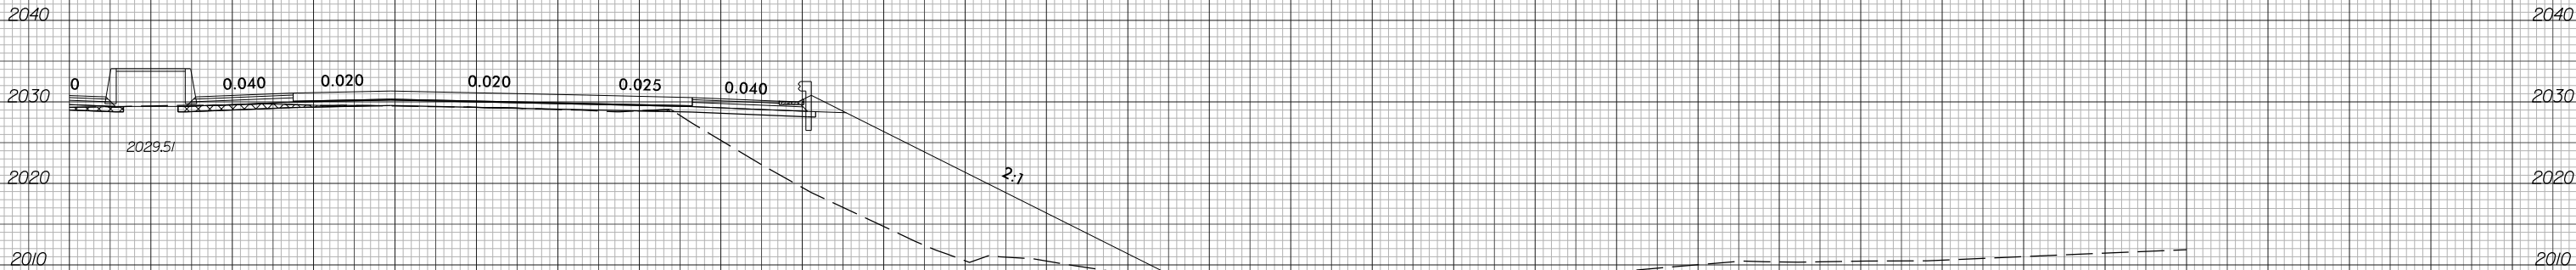

26 + 00.00

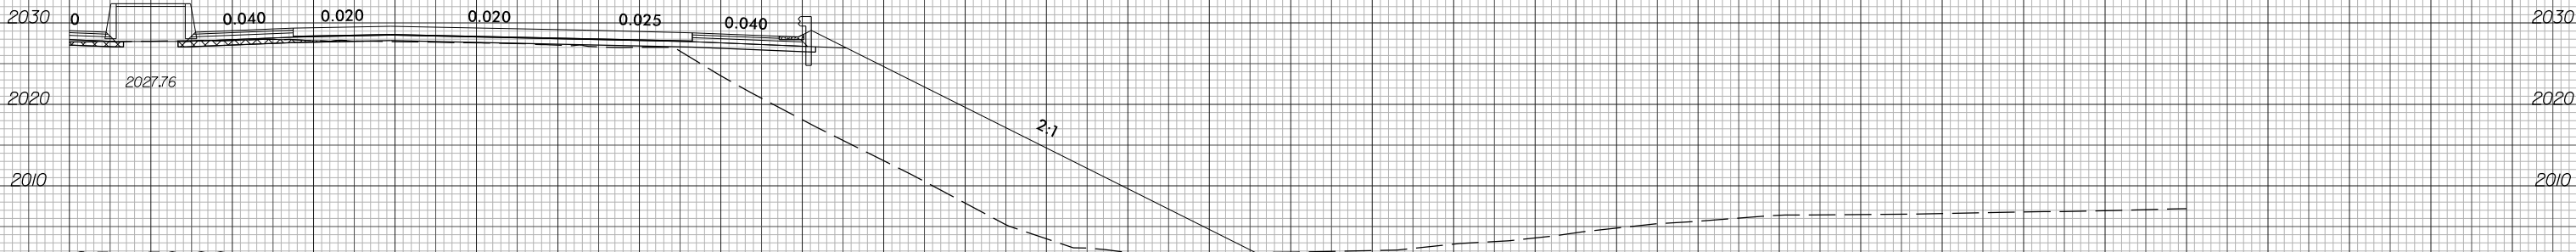

25 + 50.00

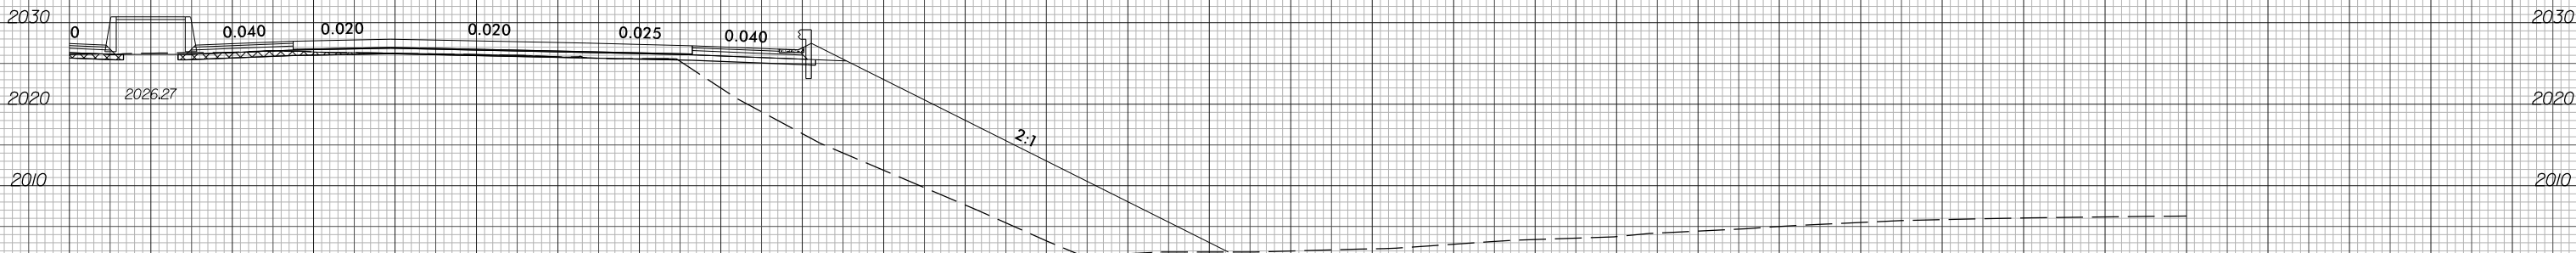

25 + 00.00

10 0 10 20 