


6/23/16



PROJ. REFERENCE NO.	SHEET NO.
I-2513AC	X-10

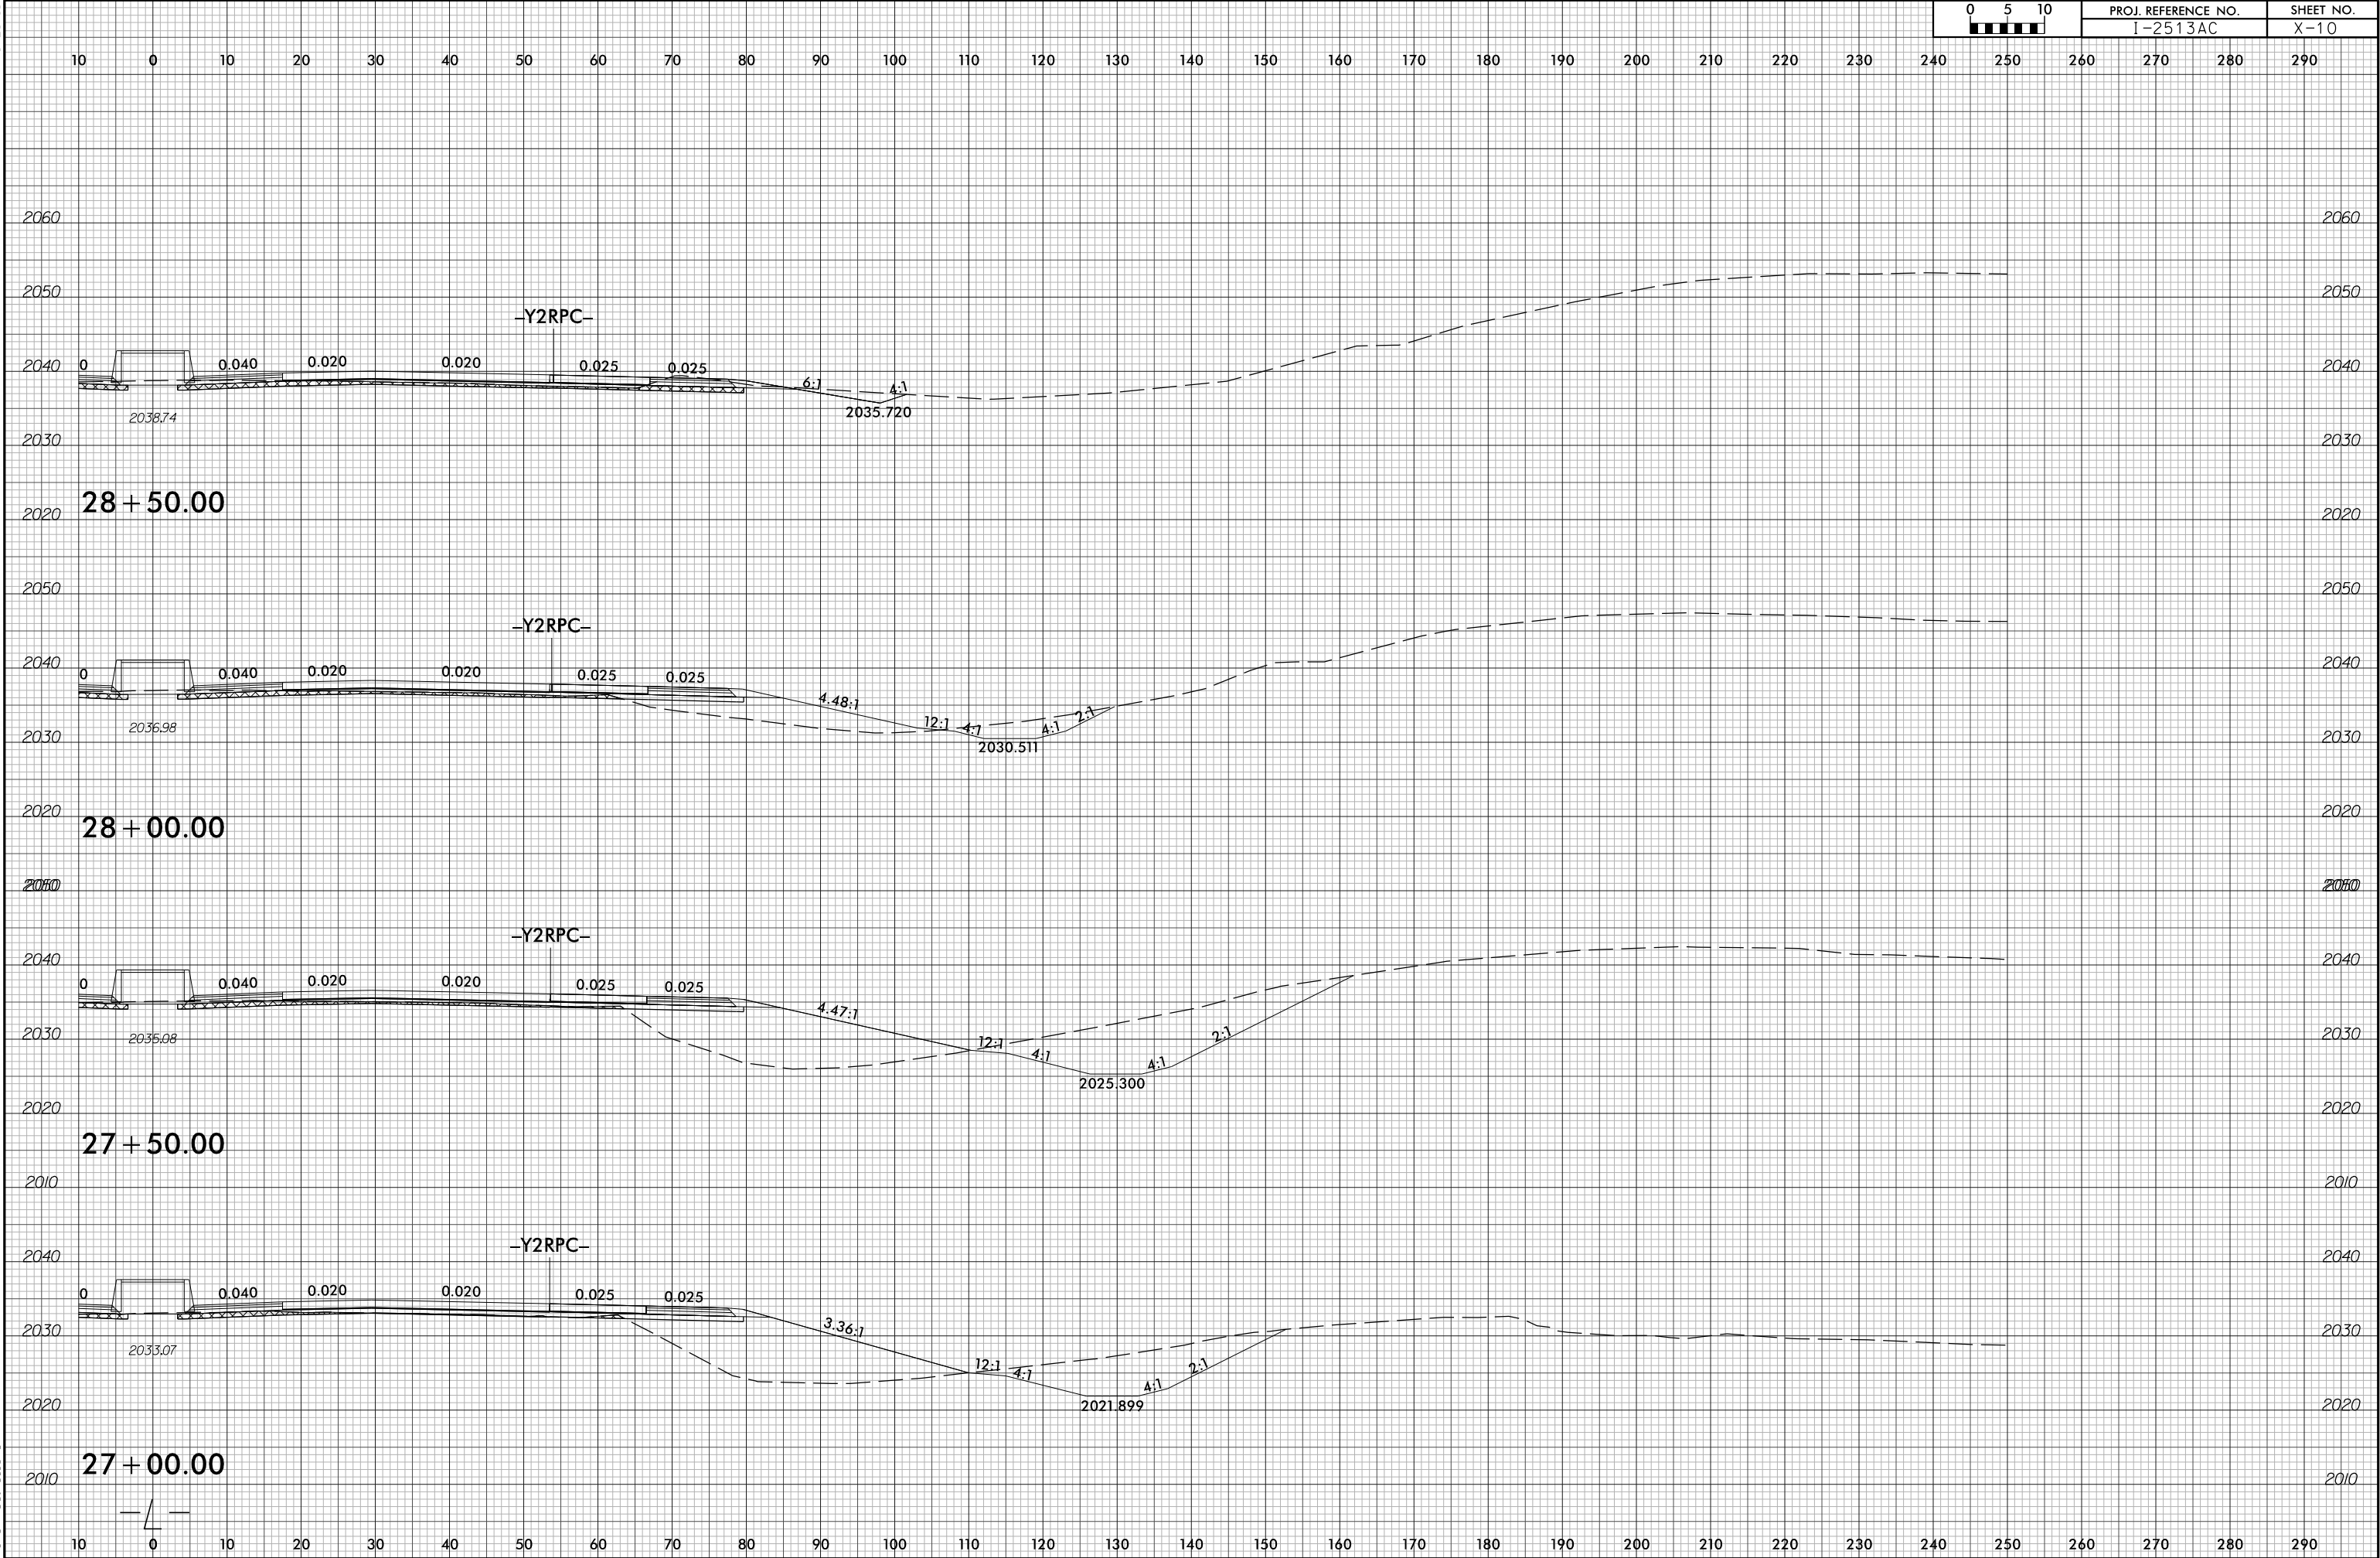

7/1/2026
I-2513A_rdy+xp\1_L-Plt\CHT.dgn
mreamec\ralata