


6/23/16



PROJ. REFERENCE NO.
I-2513AC

SHEET NO.
X-26

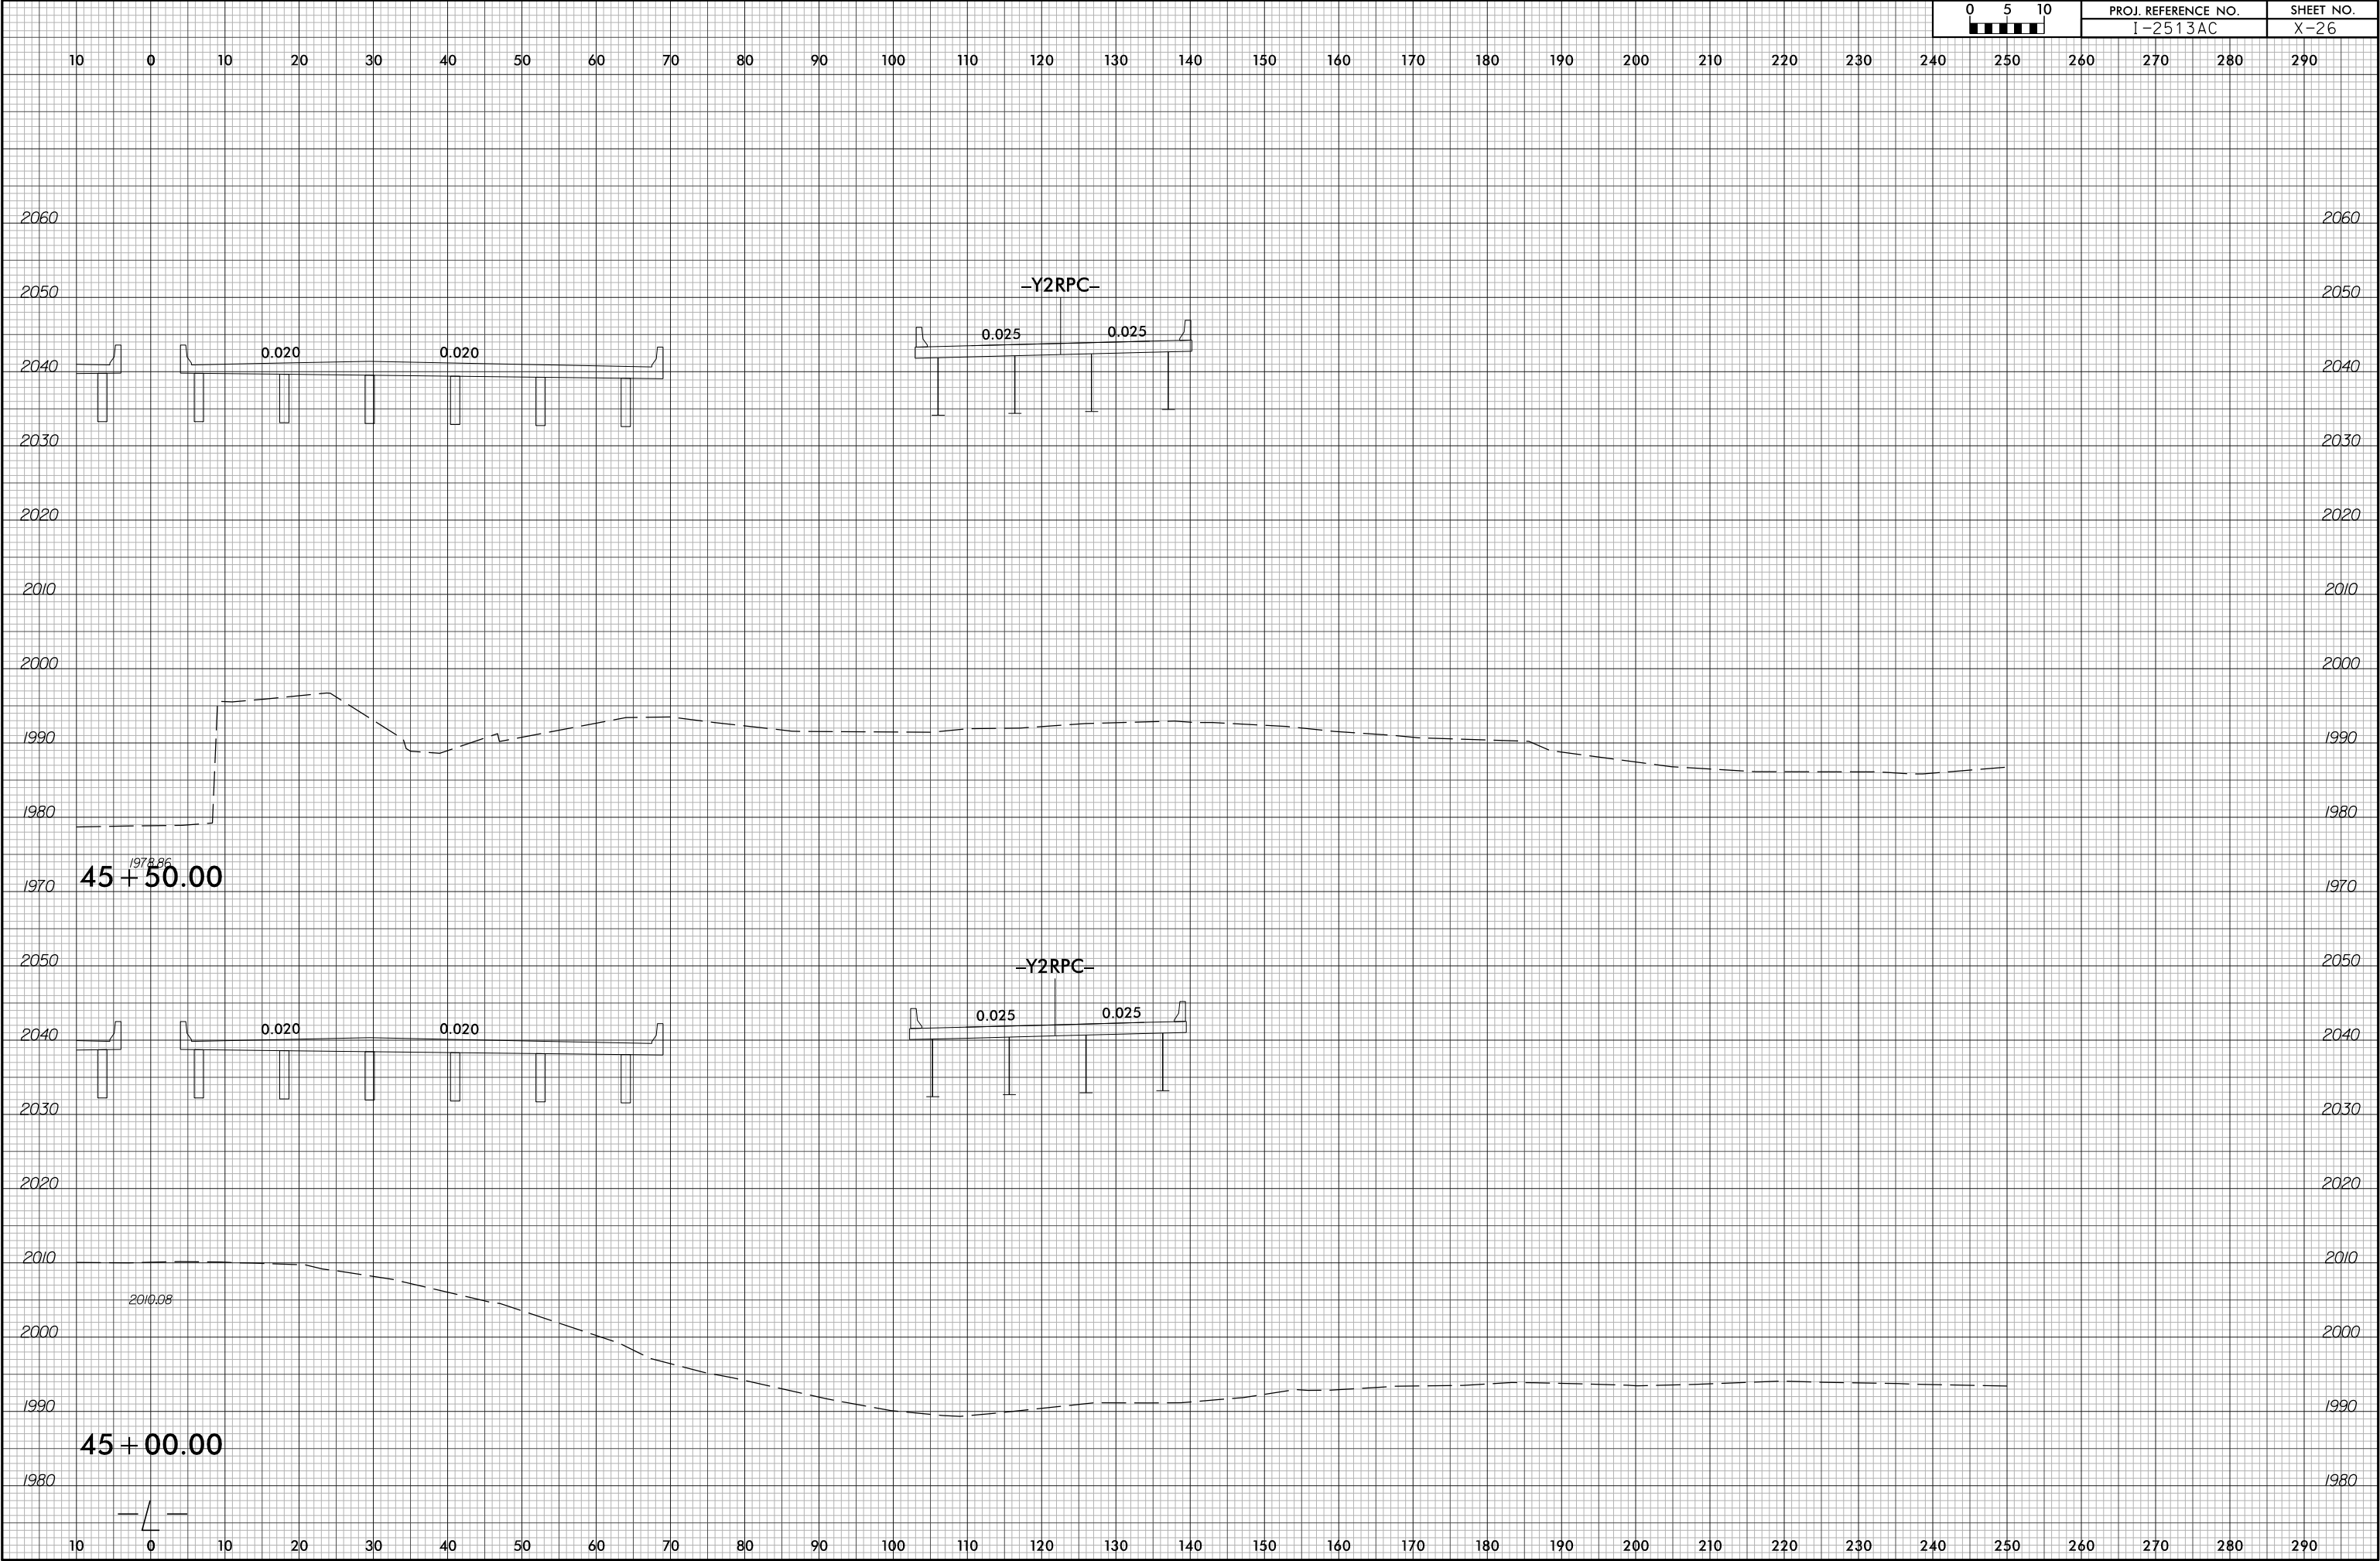

7/1/2026
12513A_rdy*xf*_L_R(0)T.dgn
m:\mmedr\111111