


6/23/16

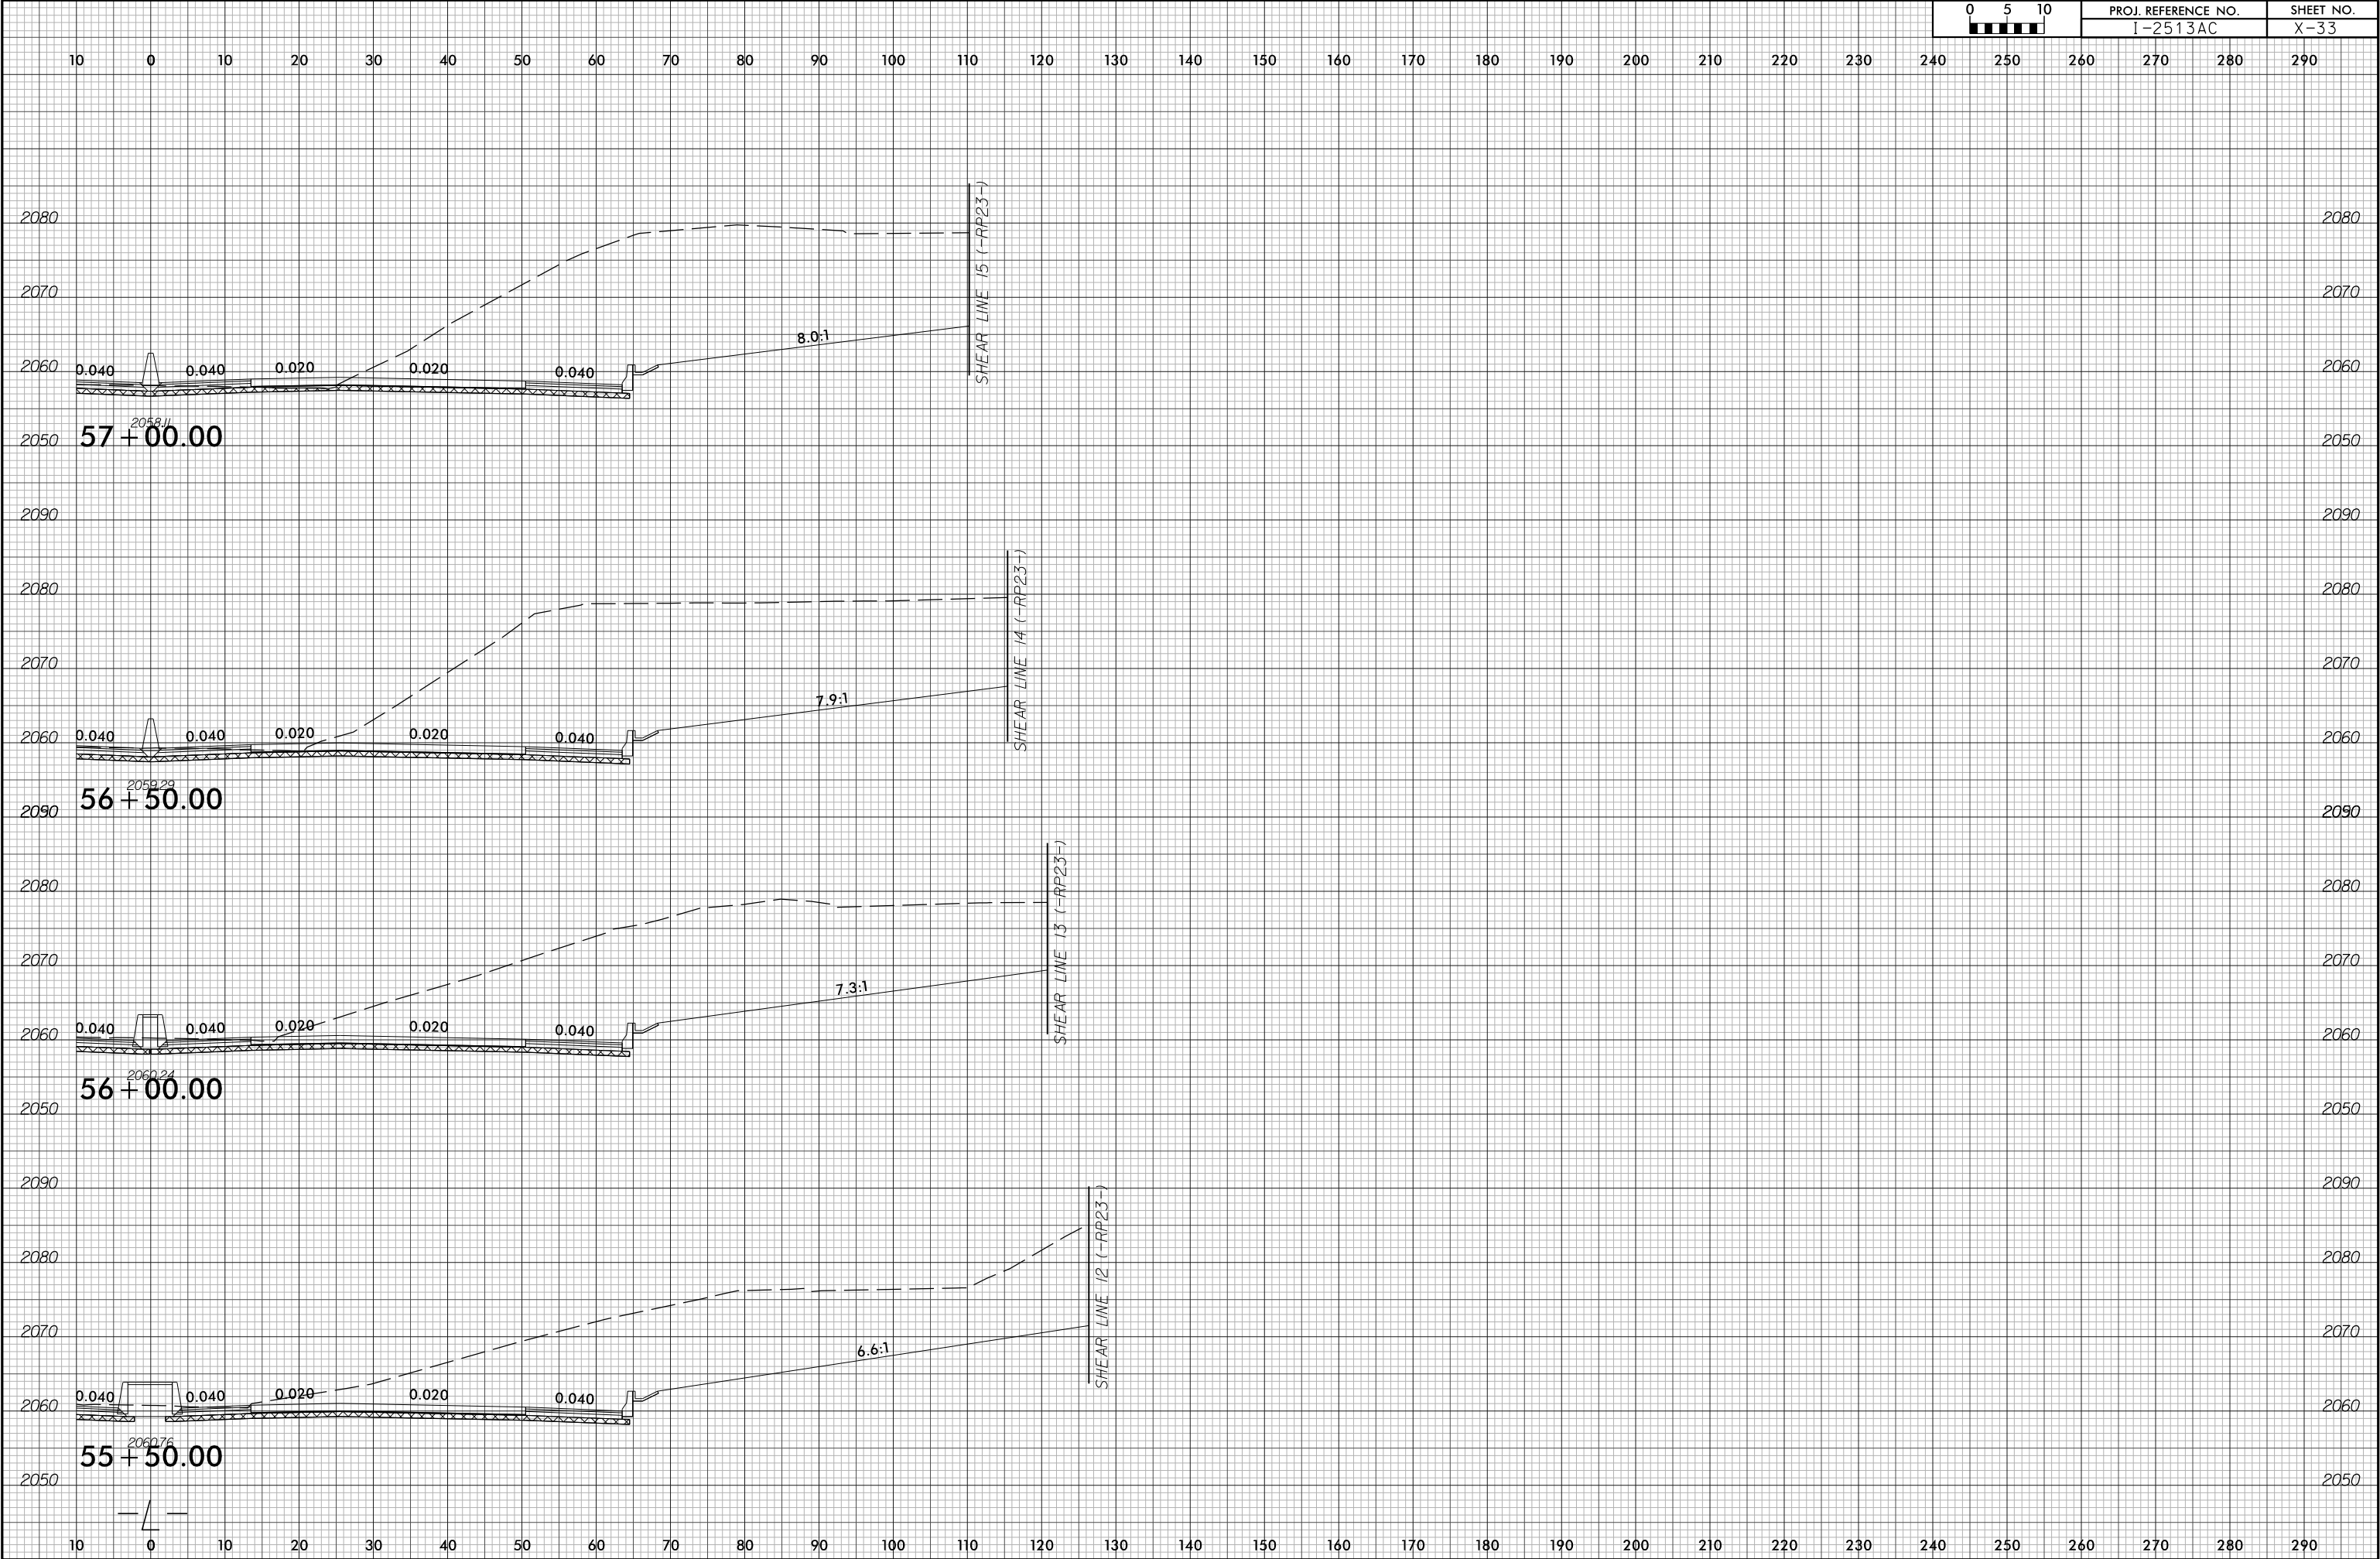

PROJ. REFERENCE NO.	SHEET NO.
I-2513AC	X-33



7/1/2026
12513A_rdy+xp\1_L_R\CHT.dgn
mreamecra1a1a