


6/23/16



PROJ. REFERENCE NO.	SHEET NO.
I-2513AC	X-69

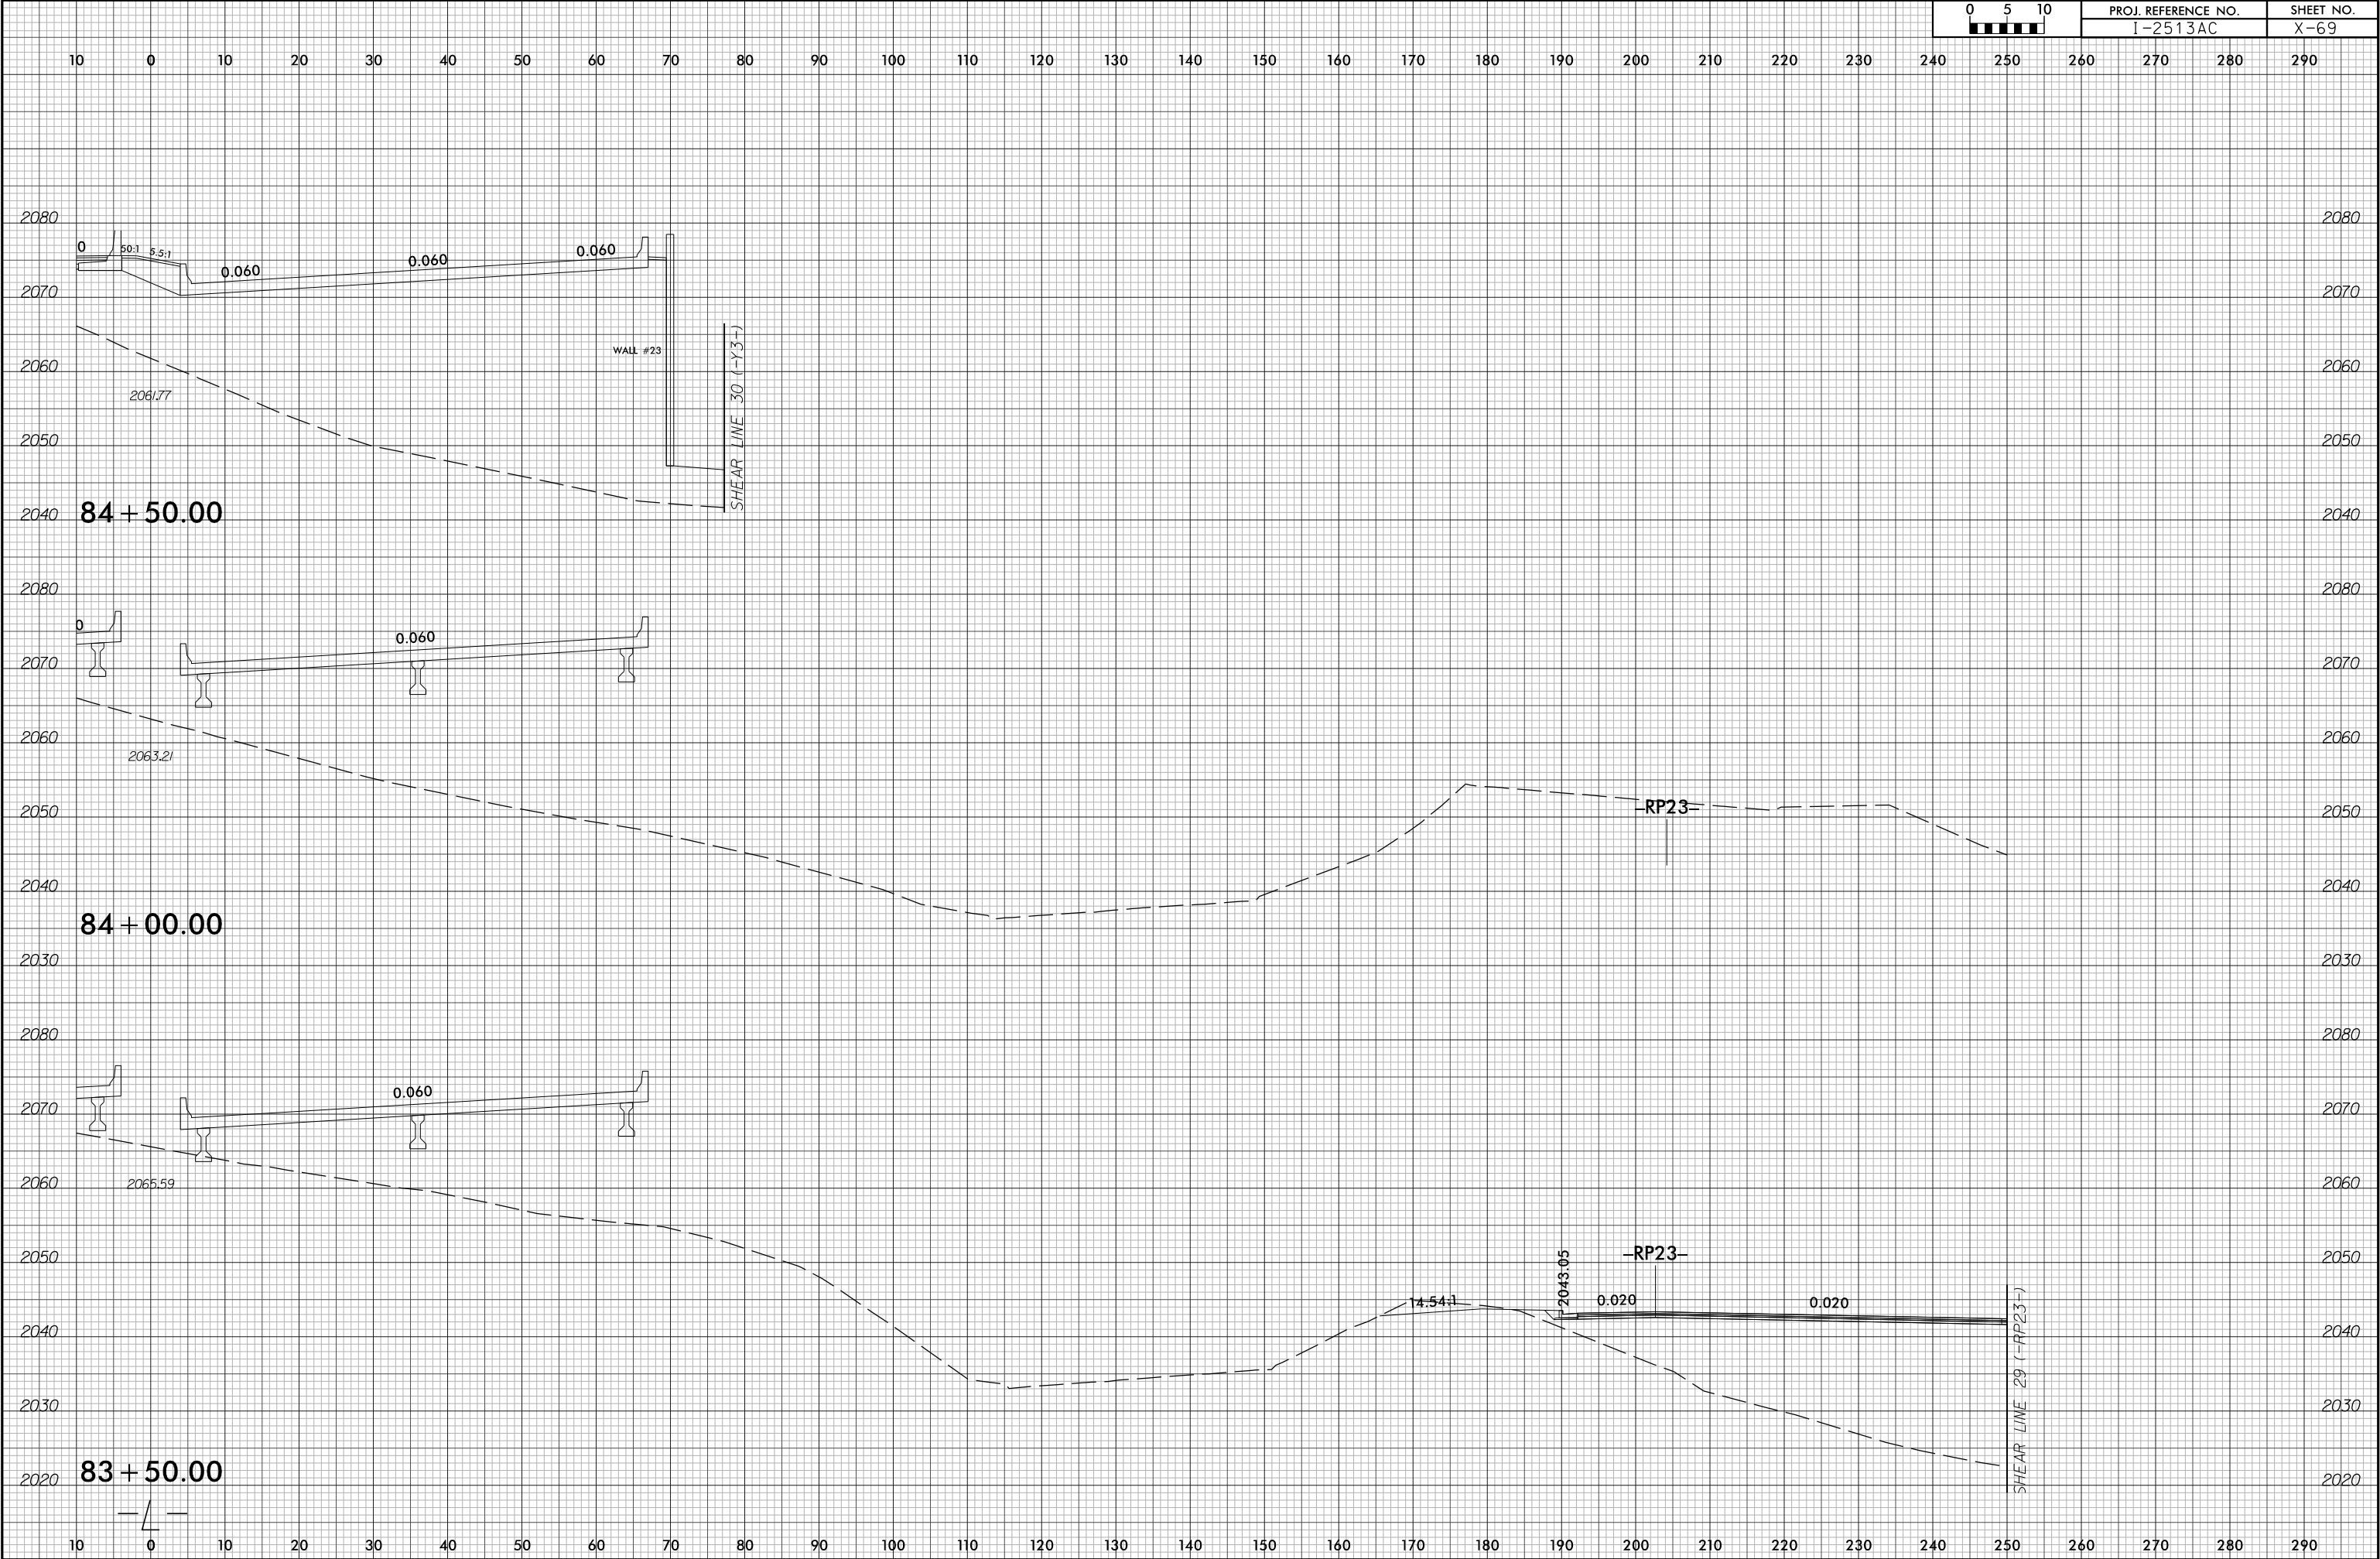

7/1/2026
I2513A_rdy+xp1_L_R(HT).dgn
m:\mmed\ralata