


6/23/16




PROJ. REFERENCE NO.	SHEET NO.
I-2513AC	X-87


10 0 10 20 

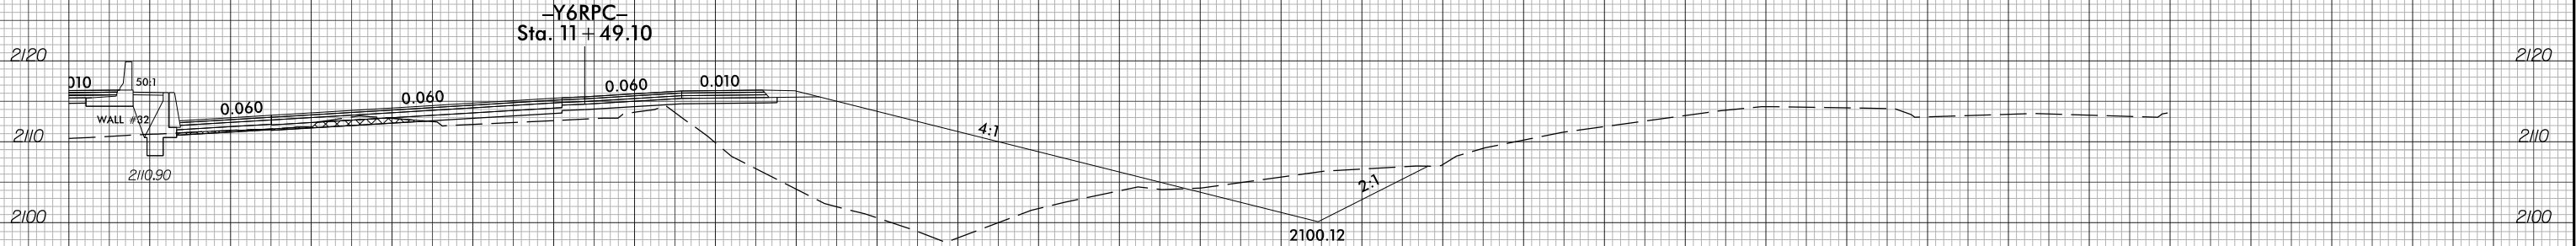


108 + 50.00

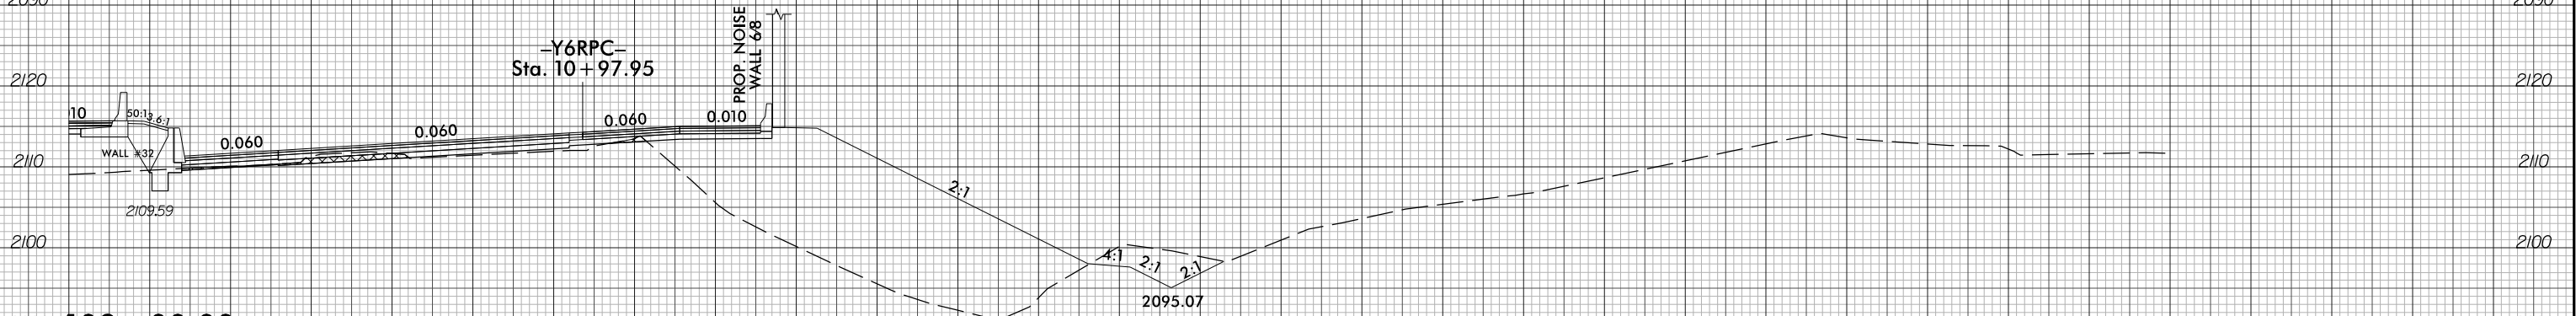

108 + 00.00

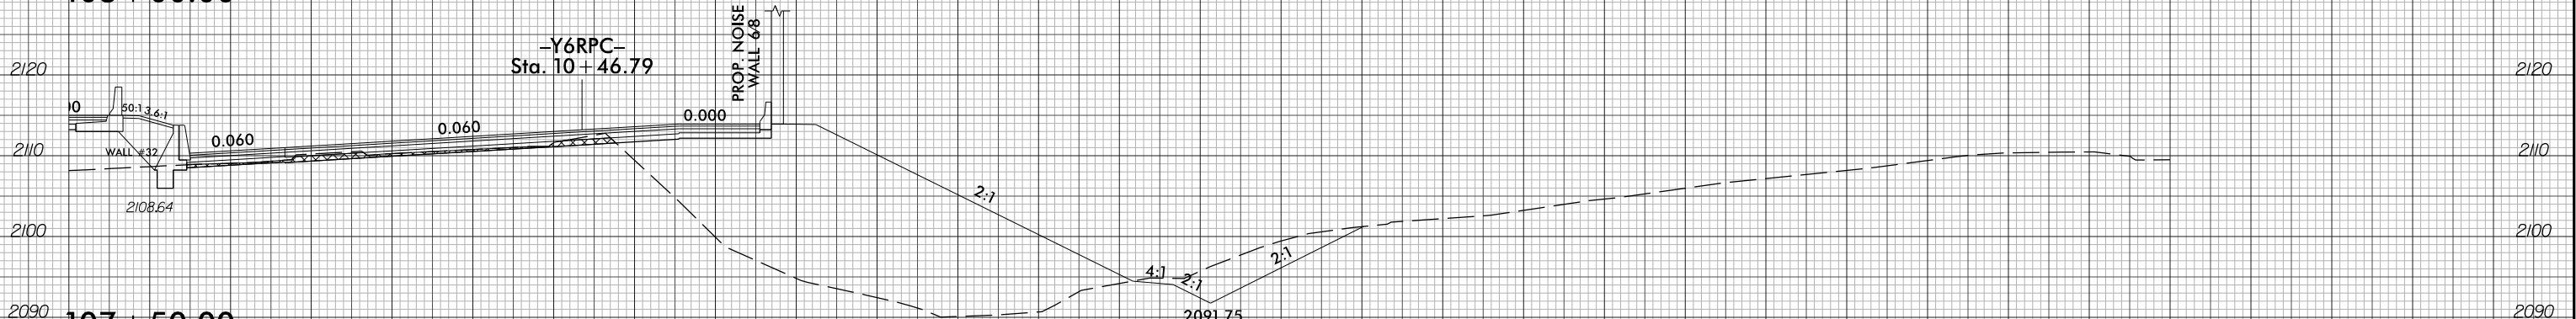

107 + 50.00

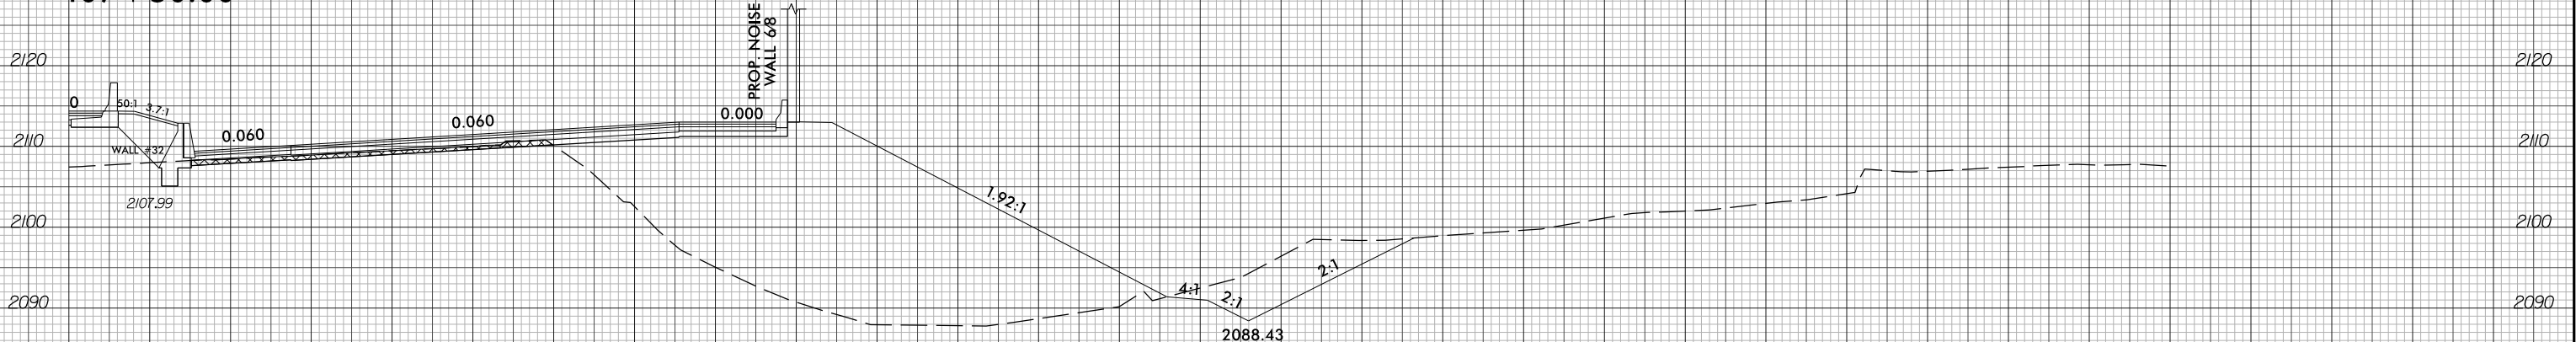

107 + 00.00

10 0 10 20 